

Metres


5 0 1 2 3 4 5 10

SCALE 1:100

REV/NOTES:

Where building to the boundaries the adjacent owner is to be informed under the terms of the Party Wall Act 1996 and its provisions followed. Where building over boundaries the adjacent owner is to be served notice under section 65 of the Town & Country Planning Act 1990.

©This drawing and the works depicted are the copyright of GT Designz LTD and may not be reproduced or amended except by written permission of GT Designz LTD.

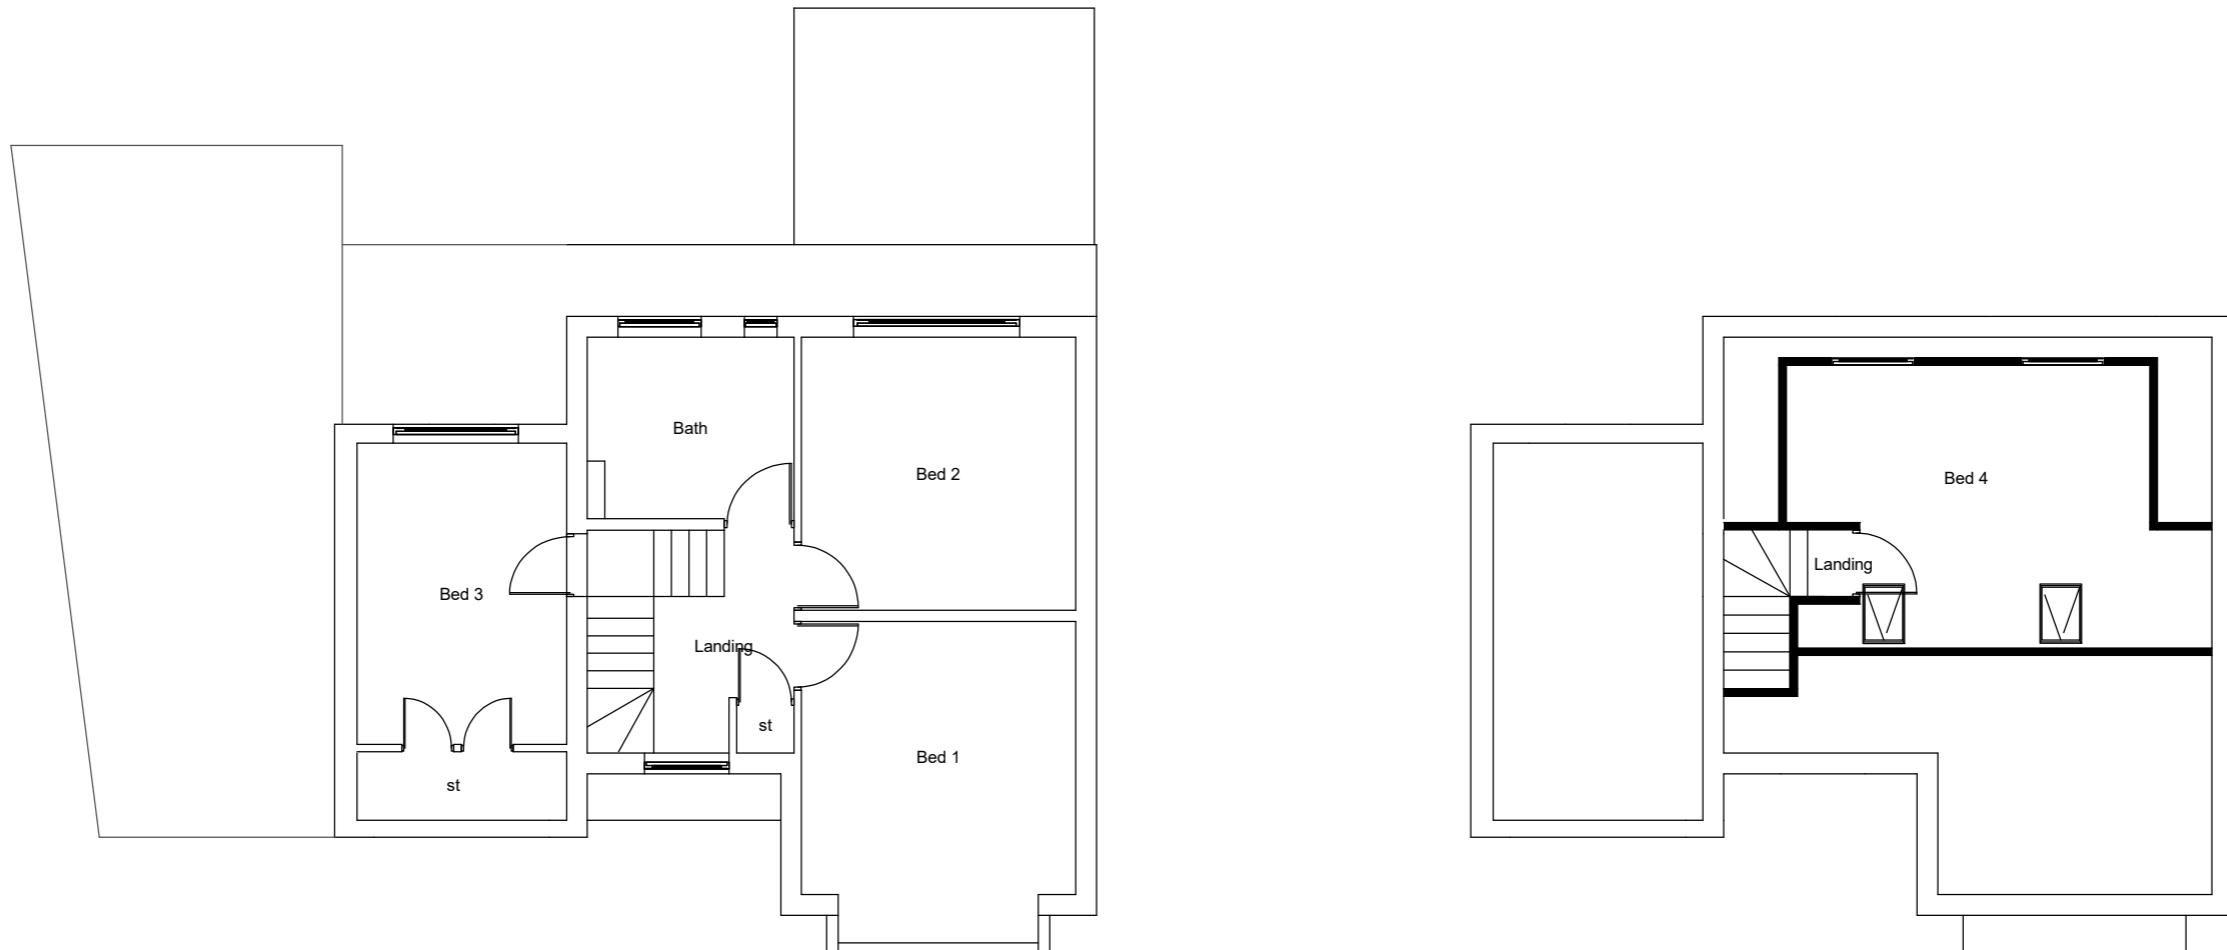

PROPOSED FF & SF LAYOUT
Scale 1:100

Application:	
HPA – New roof with increase in height, hip to gable roof extensions and rear dormer	
Client:	Mr K S Mand
Site:	25 Stirling Road, Hayes, UB3 3AH
Scale:	Refer to Drawing @ A3
Date:	26 th June 2025
Drawn By:	Gurps Benning
Dwg.No:	GTD1198 – 03HA3