
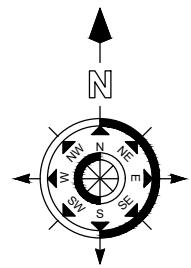


Notes :  
 This drawing is for planning  
 use only, structure and building  
 control approval is required  
 before commencement of any  
 building works. do not reproduce  
 this drawing without permission,  
 this drawing is subject to  
 copyright

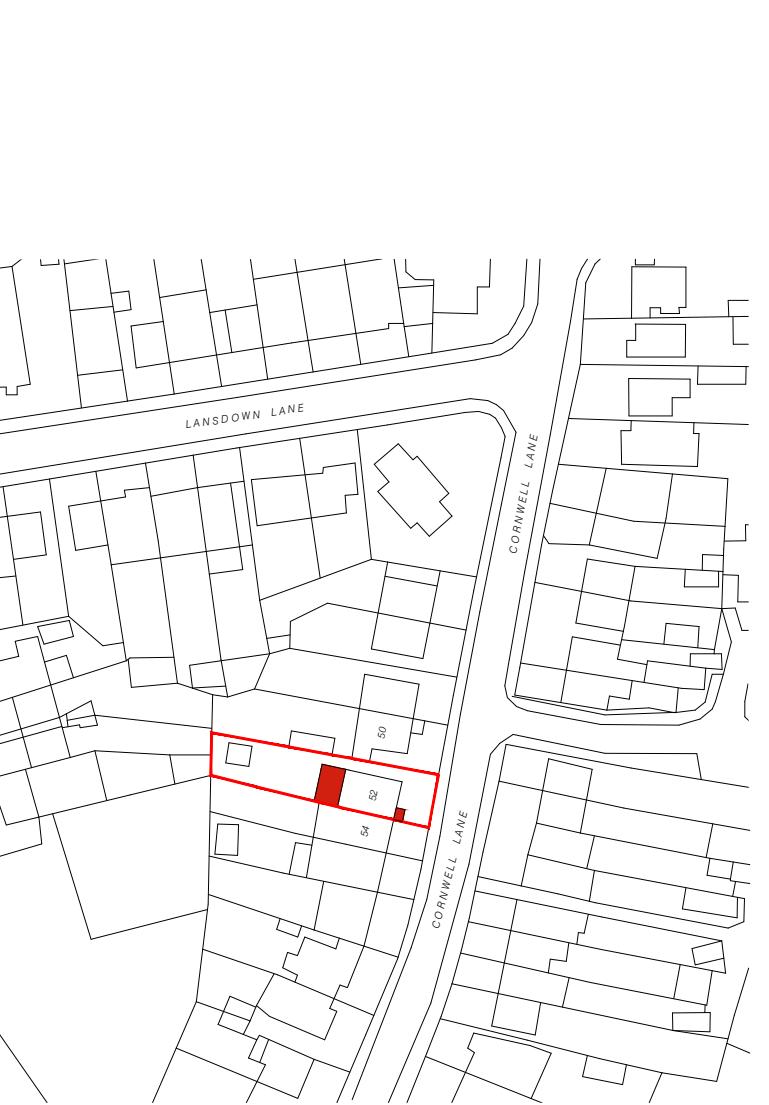

Issue	Notes	Drawn	Date

## Express Plans

Suite 12, 29 Belmont Road, Uxbridge, UB8 1QS  
 Tel: 07375 455206 Email: info@expressplans.co.uk

Client  
 Mr&Mrs. Chugh.  
 52 Cornwell Lane  
 Uxbridge  
 UB8 3DE

Drawing Title  
**LOCATION PLAN**

Scale 1:500	Date 24/03/25	Checked AZ	Drawn By AZ
Drawing Number <b>D11</b>		Revision	

Scale Bar/s:

