


SITE LOCATION PLAN
SCALE 1:1250

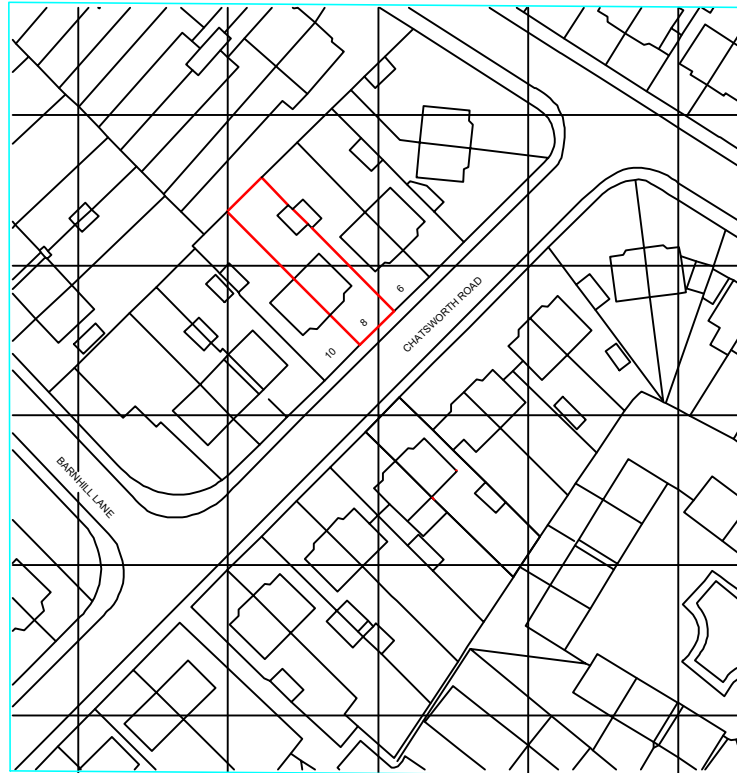

© SA DESIGN AND MANAGEMENT moshamaun@hotmail.co.uk Tel: 078598 77288				
Client Mr Jagdeep Singh Khaneja		Site 8 Chatsworth Road, Hayes, UB4 9ES		
Project Single Storey 3m Rear Extension & Loft With Dormer		Title SITE LOCATION PLAN		
Scale 1:1250 @ A3	Date 02/02/2023	Drawn by MS	Drg. No 8CA/SLPLN	Revision A