
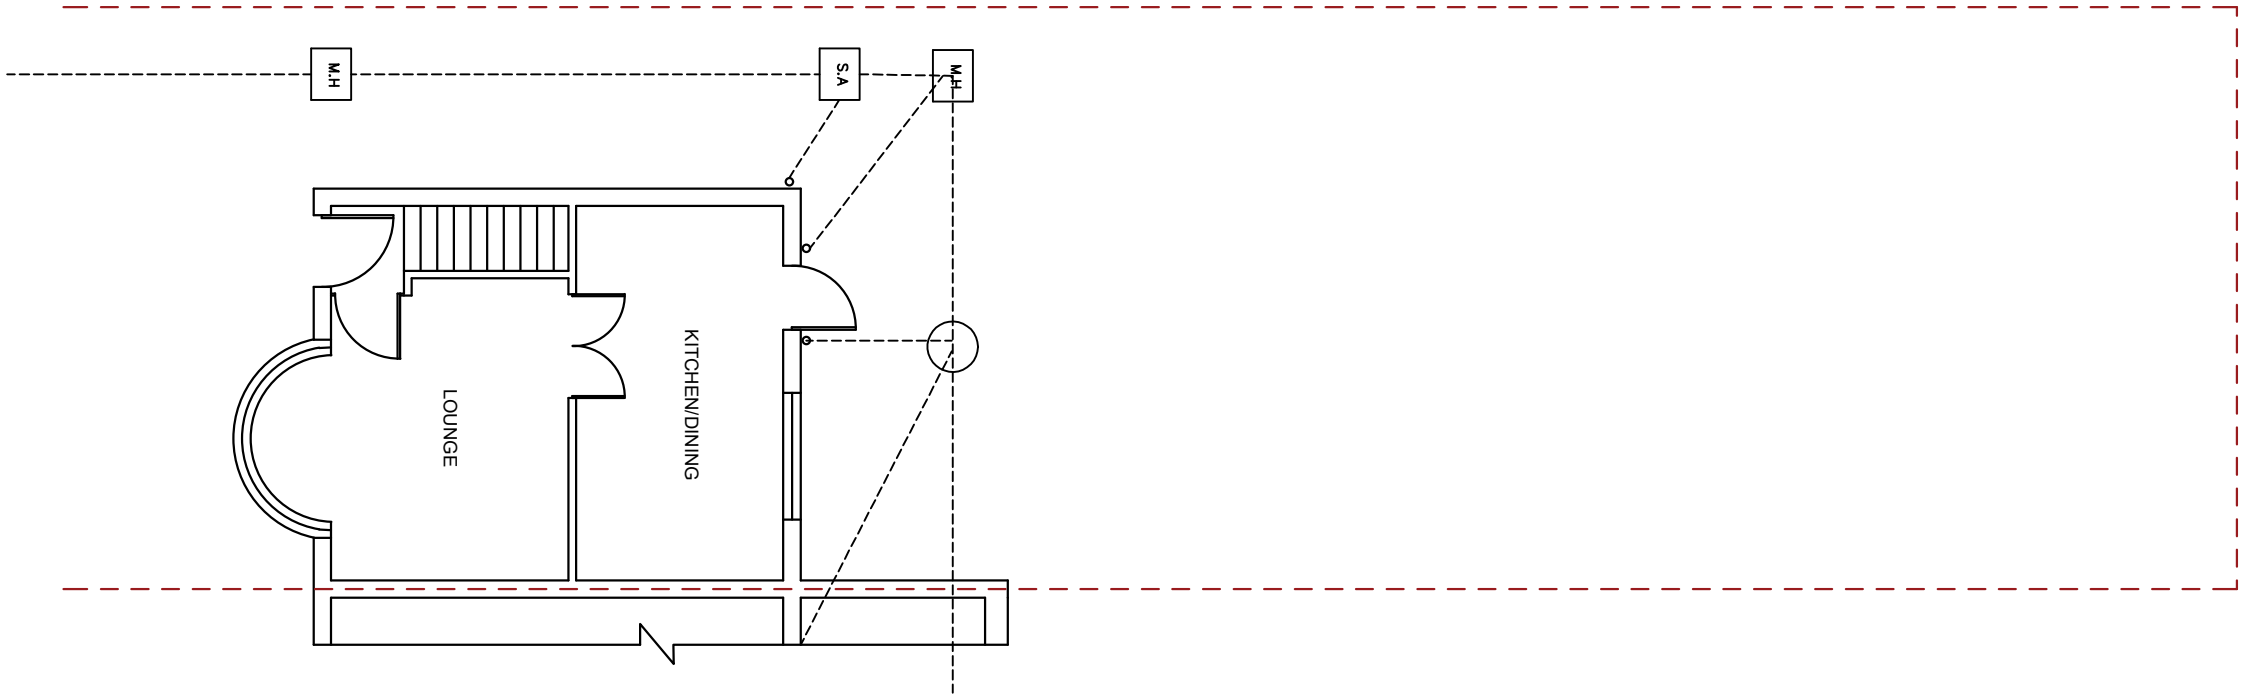


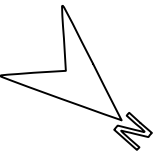

EXISTING GROUND FLOOR PLAN

CLIENT

PROJECT

DRAWING TITLE

90 Brixham Cres,
Ruislip HA4 8TX


EXISTING G.F PLAN

REV	DATE	NOTES
P2	30-07-26	UPDATED


THESE DRAWINGS WILL BE RECONCILED WITH HAMPSHIRE BUILD QUOTATION. DRAWINGS TO BE READ IN CONJUNCTION WITH RELEVANT DRAWING AND SPECS. FIGURED DIMENSIONS FOR PLANNING AND BUILDING CONTROL APPROVALS ONLY. DIMENSIONS SHOULD NOT BE RELIED UPON FOR THE PURPOSES OF ORDERING MATERIALS OR PLACING SUB-CONTRACT ORDERS, OR THE PLACEMENT OF ORDERS WITH THIRD PARTIES. THIRD PARTY SUPPLIERS TO TAKE THEIR OWN SITE MEASUREMENTS. INTERNAL LAYOUTS ARE TO BE FINALIZED WITH PROJECT MANAGER ON SITE. THE PROJECT MANAGER WILL MAKE HIS OWN INITIAL ASSESSMENT OF DRAWINGS AND WILL NEED TO CONTACT US FOR ANY AMENDMENTS OR ALTERATIONS TO DRAWINGS IF REQUIRED AFTER HIS OWN ONSITE INVESTIGATION PRIOR TO COMMENCEMENT OF ANY BUILDING WORKS. DESIGN TEAM ACCEPT NO LIABILITY WHATSOEVER IF ANY ISSUES IN PROPOSED DESIGN NOT RAISED BY THE PROJECT MANAGER BEFORE COMMENCEMENT OF BUILDING WORKS. THE PROJECT MANAGER TO ORDER ALL STEEL WORKS AFTER SEEKING THE APPROVAL OF BUILDING CONTROL OFFICER. IN THE EVENT THAT A CONTRACTOR OTHER THAN HAMPSHIRE BUILD IS APPOINTED TO EXECUTE THE WORKS, HAMPSHIRE BUILD ACCEPT NO LIABILITY WHATSOEVER FOR THE SPECIFICATION, CALCULATION OR OTHER STRUCTURAL OR NON-STRUCTURAL INFORMATION AS IT SO EXISTS PERTAINING TO THE PROPOSED WORKS CONTAIN HEREWITH.

DRAWING NO.
A-001
DATE
30-07-2026

REV.
P2
SCALE
1:100@A3

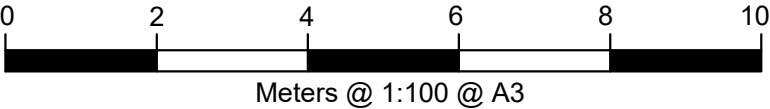

THESE DRAWINGS ARE THE PROPERTY OF HAMPSHIRE BUILD AND MAY NOT BE REPRODUCED, COPIED OR USED FOR ANY PURPOSE OTHER THAN THE SPECIFIC PROJECT COMMISSIONED WITHOUT WRITTEN PERMISSION FROM HAMPSHIRE BUILD LTD.
© Hampshire Build Ltd 2026. All rights reserved.

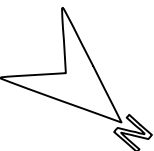

EXISTING FIRST FLOOR PLAN

CLIENT

PROJECT

DRAWING TITLE

90 Brixham Cres,
Ruislip HA4 8TX


EXISTING F.F PLAN

REV	DATE	NOTES
P2	30-07-26	UPDATED


THESE DRAWINGS WILL BE RECONCILED WITH HAMPSHIRE BUILD QUOTATION. DRAWINGS TO BE READ IN CONJUNCTION WITH RELEVANT DRAWING AND SPECS. FIGURED DIMENSIONS FOR PLANNING AND BUILDING CONTROL APPROVALS ONLY. DIMENSIONS SHOULD NOT BE RELIED UPON FOR THE PURPOSES OF ORDERING MATERIALS OR PLACING SUB-CONTRACT ORDERS, OR THE PLACEMENT OF ORDERS WITH THIRD PARTIES. THIRD PARTY SUPPLIERS TO TAKE THEIR OWN SITE MEASUREMENTS. INTERNAL LAYOUTS ARE TO BE FINALIZED WITH PROJECT MANAGER ON SITE. THE PROJECT MANAGER WILL MAKE HIS OWN INITIAL ASSESSMENT OF DRAWINGS AND WILL NEED TO CONTACT US FOR ANY AMENDMENTS OR ALTERATIONS TO DRAWINGS IF REQUIRED AFTER HIS OWN ONSITE INVESTIGATION PRIOR TO COMMENCEMENT OF ANY BUILDING WORKS. DESIGN TEAM ACCEPT NO LIABILITY WHATSOEVER IF ANY ISSUES IN PROPOSED DESIGN NOT RAISED BY THE PROJECT MANAGER BEFORE COMMENCEMENT OF BUILDING WORKS. THE PROJECT MANAGER TO ORDER ALL STEEL WORKS AFTER SEEKING THE APPROVAL OF BUILDING CONTROL OFFICER. IN THE EVENT THAT A CONTRACTOR OTHER THAN HAMPSHIRE BUILD IS APPOINTED TO EXECUTE THE WORKS, HAMPSHIRE BUILD ACCEPT NO LIABILITY WHATSOEVER FOR THE SPECIFICATION, CALCULATION OR OTHER STRUCTURAL OR NON-STRUCTURAL INFORMATION AS IT SO EXISTS PERTAINING TO THE PROPOSED WORKS CONTAIN HEREWITH.

DRAWING NO.
A-002
DATE
30-07-2026

REV.
P2
SCALE
1:100@A3

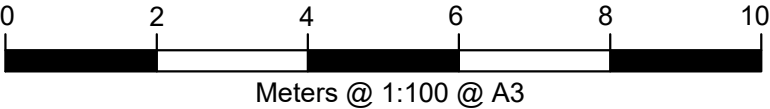

THESE DRAWINGS ARE THE PROPERTY OF HAMPSHIRE BUILD AND MAY NOT BE REPRODUCED, COPIED OR USED FOR ANY PURPOSE OTHER THAN THE SPECIFIC PROJECT COMMISSIONED WITHOUT WRITTEN PERMISSION FROM HAMPSHIRE BUILD LTD.
© Hampshire Build Ltd 2026. All rights reserved.

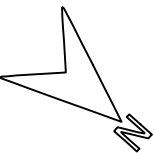

EXISTING ROOF PLAN

CLIENT

PROJECT

DRAWING TITLE

90 Brixham Cres,
Ruislip HA4 8TX


EXISTING ROOF PLAN

REV	DATE	NOTES
P2	30-07-26	UPDATED

THESE DRAWINGS WILL BE RECONCILED WITH HAMPSHIRE BUILD QUOTATION. DRAWINGS TO BE READ IN CONJUNCTION WITH RELEVANT DRAWING AND SPECS. FIGURED DIMENSIONS FOR PLANNING AND BUILDING CONTROL APPROVALS ONLY. DIMENSIONS SHOULD NOT BE RELIED UPON FOR THE PURPOSES OF ORDERING MATERIALS OR PLACING SUB-CONTRACT ORDERS, OR THE PLACEMENT OF ORDERS WITH THIRD PARTIES. THIRD PARTY SUPPLIERS TO TAKE THEIR OWN SITE MEASUREMENTS. INTERNAL LAYOUTS ARE TO BE FINALIZED WITH PROJECT MANAGER ON SITE. THE PROJECT MANAGER WILL MAKE HIS OWN INITIAL ASSESSMENT OF DRAWINGS AND WILL NEED TO CONTACT US FOR ANY AMENDMENTS OR ALTERATIONS TO DRAWINGS IF REQUIRED AFTER HIS OWN ONSITE INVESTIGATION PRIOR TO COMMENCEMENT OF ANY BUILDING WORKS. DESIGN TEAM ACCEPT NO LIABILITY WHATSOEVER IF ANY ISSUES IN PROPOSED DESIGN NOT RAISED BY THE PROJECT MANAGER BEFORE COMMENCEMENT OF BUILDING WORKS. THE PROJECT MANAGER TO ORDER ALL STEEL WORKS AFTER SEEKING THE APPROVAL OF BUILDING CONTROL OFFICER. IN THE EVENT THAT A CONTRACTOR OTHER THAN HAMPSHIRE BUILD IS APPOINTED TO EXECUTE THE WORKS, HAMPSHIRE BUILD ACCEPT NO LIABILITY WHATSOEVER FOR THE SPECIFICATION, CALCULATION OR OTHER STRUCTURAL OR NON-STRUCTURAL INFORMATION AS IT SO EXISTS PERTAINING TO THE PROPOSED WORKS CONTAIN HEREWITH.

DRAWING NO.
A-003
DATE
30-07-2026


REV.
P2
SCALE
1:100@A3

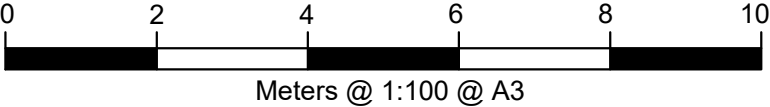

THESE DRAWINGS ARE THE PROPERTY OF HAMPSHIRE BUILD AND MAY NOT BE REPRODUCED, COPIED OR USED FOR ANY PURPOSE OTHER THAN THE SPECIFIC PROJECT COMMISSIONED WITHOUT WRITTEN PERMISSION FROM HAMPSHIRE BUILD LTD.
© Hampshire Build Ltd 2026. All rights reserved.




EXISTING FRONT ELEVATION

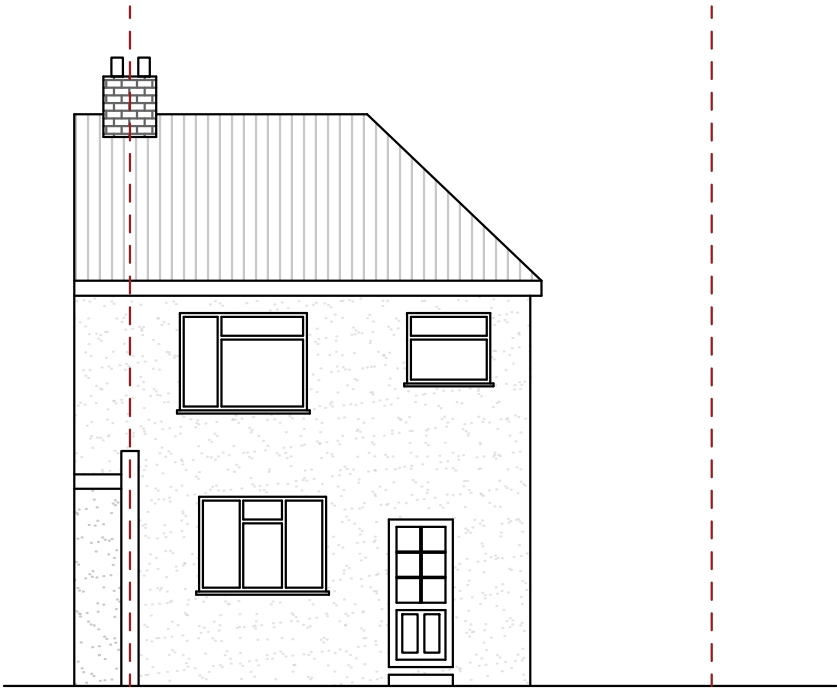

EXISTING REAR ELEVATION



EXISTING LEFT SIDE ELEVATION

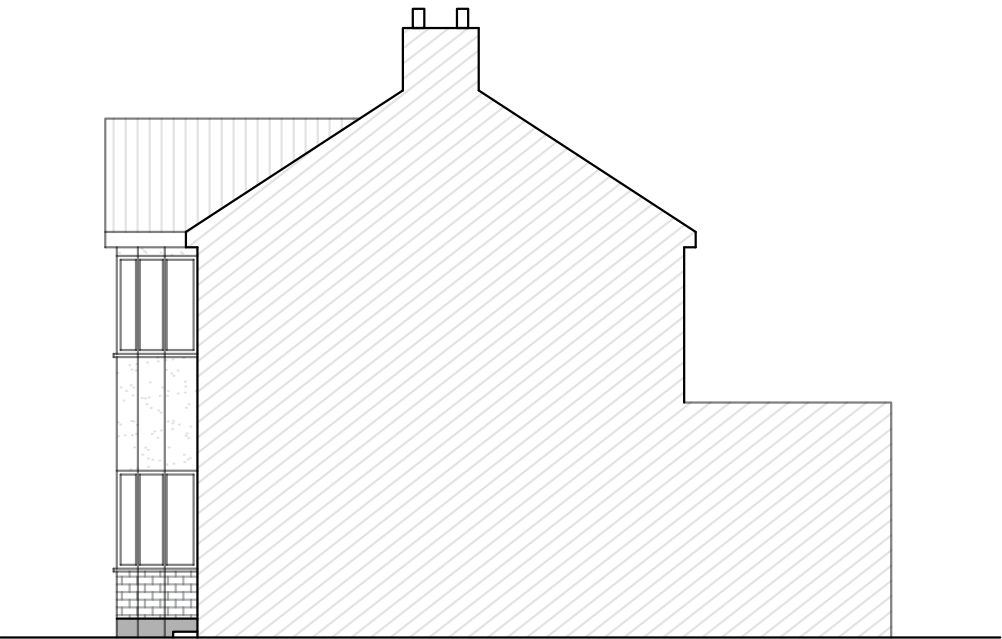

EXISTING RIGHT SIDE ELEVATION

CLIENT

PROJECT

DRAWING TITLE

REV	DATE	NOTES
P2	30-07-26	UPDATED

THESE DRAWINGS WILL BE RECONCILED WITH HAMPSHIRE BUILD QUOTATION. DRAWINGS TO BE READ IN CONJUNCTION WITH RELEVANT DRAWING AND SPECS. FIGURED DIMENSIONS FOR PLANNING AND BUILDING CONTROL APPROVALS ONLY. DIMENSIONS SHOULD NOT BE RELIED UPON FOR THE PURPOSES OF ORDERING MATERIALS OR PLACING SUB-CONTRACT ORDERS, OR THE PLACEMENT OF ORDERS WITH THIRD PARTIES. THIRD PARTY SUPPLIERS TO TAKE THEIR OWN SITE MEASUREMENTS. INTERNAL LAYOUTS ARE TO BE FINALIZED WITH PROJECT MANAGER ON SITE. THE PROJECT MANAGER WILL MAKE HIS OWN INITIAL ASSESSMENT OF DRAWINGS AND WILL NEED TO CONTACT US FOR ANY AMENDMENTS OR ALTERATIONS TO DRAWINGS IF REQUIRED AFTER HIS OWN ONSITE INVESTIGATION PRIOR TO COMMENCEMENT OF ANY BUILDING WORKS. DESIGN TEAM ACCEPT NO LIABILITY WHATSOEVER IF ANY ISSUES IN PROPOSED DESIGN NOT RAISED BY THE PROJECT MANAGER BEFORE COMMENCEMENT OF BUILDING WORKS. THE PROJECT MANAGER TO ORDER ALL STEEL WORKS AFTER SEEKING THE APPROVAL OF BUILDING CONTROL OFFICER. IN THE EVENT THAT A CONTRACTOR OTHER THAN HAMPSHIRE BUILD IS APPOINTED TO EXECUTE THE WORKS, HAMPSHIRE BUILD ACCEPT NO LIABILITY WHATSOEVER FOR THE SPECIFICATION, CALCULATION OR OTHER STRUCTURAL OR NON-STRUCTURAL INFORMATION AS IT SO EXISTS PERTAINING TO THE PROPOSED WORKS CONTAIN HEREWITH.

DRAWING NO.

A-004

DATE

30-07-2026



REV.

P2



SCALE

1:100@A3

EXISTING ELEVATIONS

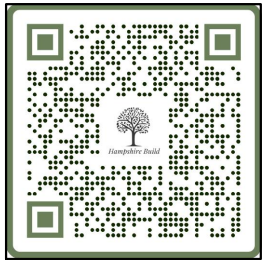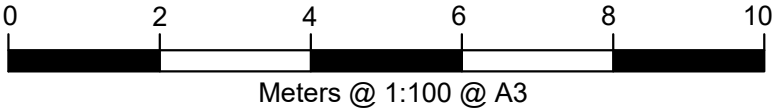

THESE DRAWINGS ARE THE PROPERTY OF HAMPSHIRE BUILD AND MAY NOT BE REPRODUCED, COPIED OR USED FOR ANY PURPOSE OTHER THAN THE SPECIFIC PROJECT COMMISSIONED WITHOUT WRITTEN PERMISSION FROM HAMPSHIRE BUILD LTD.
© Hampshire Build Ltd 2026. All rights reserved.

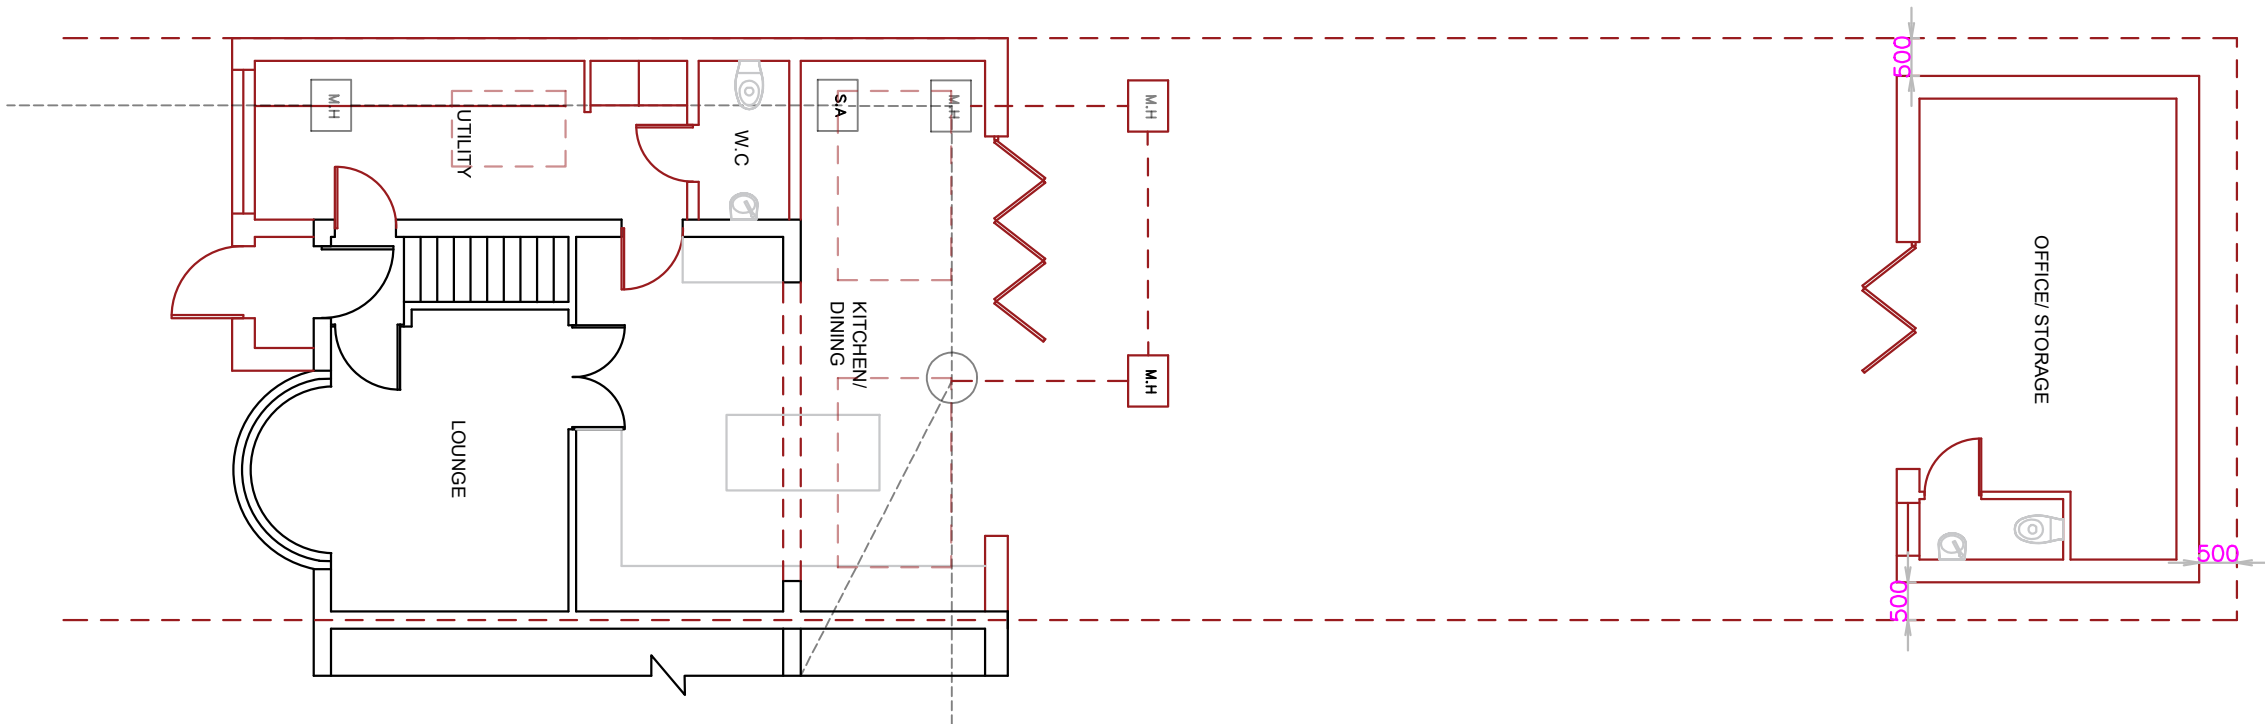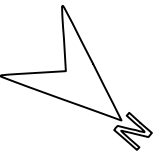

PROPOSED GROUND FLOOR PLAN

REV	DATE	NOTES
P2	30-07-26	UPDATED

THESE DRAWINGS WILL BE RECONCILED WITH HAMPSHIRE BUILD QUOTATION. DRAWINGS TO BE READ IN CONJUNCTION WITH RELEVANT DRAWING AND SPECS. FIGURED DIMENSIONS FOR PLANNING AND BUILDING CONTROL APPROVALS ONLY. DIMENSIONS SHOULD NOT BE RELIED UPON FOR THE PURPOSES OF ORDERING MATERIALS OR PLACING SUB-CONTRACT ORDERS, OR THE PLACEMENT OF ORDERS WITH THIRD PARTIES. THIRD PARTY SUPPLIERS TO TAKE THEIR OWN SITE MEASUREMENTS. INTERNAL LAYOUTS ARE TO BE FINALIZED WITH PROJECT MANAGER ON SITE. THE PROJECT MANAGER WILL MAKE HIS OWN INITIAL ASSESSMENT OF DRAWINGS AND WILL NEED TO CONTACT US FOR ANY AMENDMENTS OR ALTERATIONS TO DRAWINGS IF REQUIRED AFTER HIS OWN ONSITE INVESTIGATION PRIOR TO COMMENCEMENT OF ANY BUILDING WORKS. DESIGN TEAM ACCEPT NO LIABILITY WHATSOEVER IF ANY ISSUES IN PROPOSED DESIGN NOT RAISED BY THE PROJECT MANAGER BEFORE COMMENCEMENT OF BUILDING WORKS. THE PROJECT MANAGER TO ORDER ALL STEEL WORKS AFTER SEEKING THE APPROVAL OF BUILDING CONTROL OFFICER. IN THE EVENT THAT A CONTRACTOR OTHER THAN HAMPSHIRE BUILD IS APPOINTED TO EXECUTE THE WORKS, HAMPSHIRE BUILD ACCEPT NO LIABILITY WHATSOEVER FOR THE SPECIFICATION, CALCULATION OR OTHER STRUCTURAL OR NON-STRUCTURAL INFORMATION AS IT SO EXISTS PERTAINING TO THE PROPOSED WORKS CONTAIN HEREWITH.

PROJECT

90 Brixham Cres,
Ruislip HA4 8TX

DRAWING NO.

A-005

DATE

30-07-2026

REV.



P2

SCALE



1:100@A3

DRAWING TITLE

PROPOSED G.F PLAN

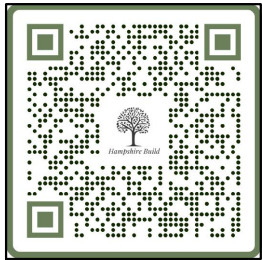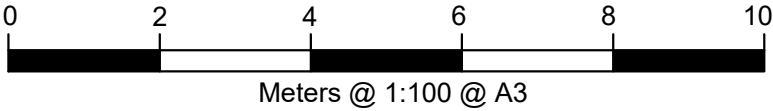

THESE DRAWINGS ARE THE PROPERTY OF HAMPSHIRE BUILD AND MAY NOT BE REPRODUCED, COPIED OR USED FOR ANY PURPOSE OTHER THAN THE SPECIFIC PROJECT COMMISSIONED WITHOUT WRITTEN PERMISSION FROM HAMPSHIRE BUILD LTD.
© Hampshire Build Ltd 2026. All rights reserved.

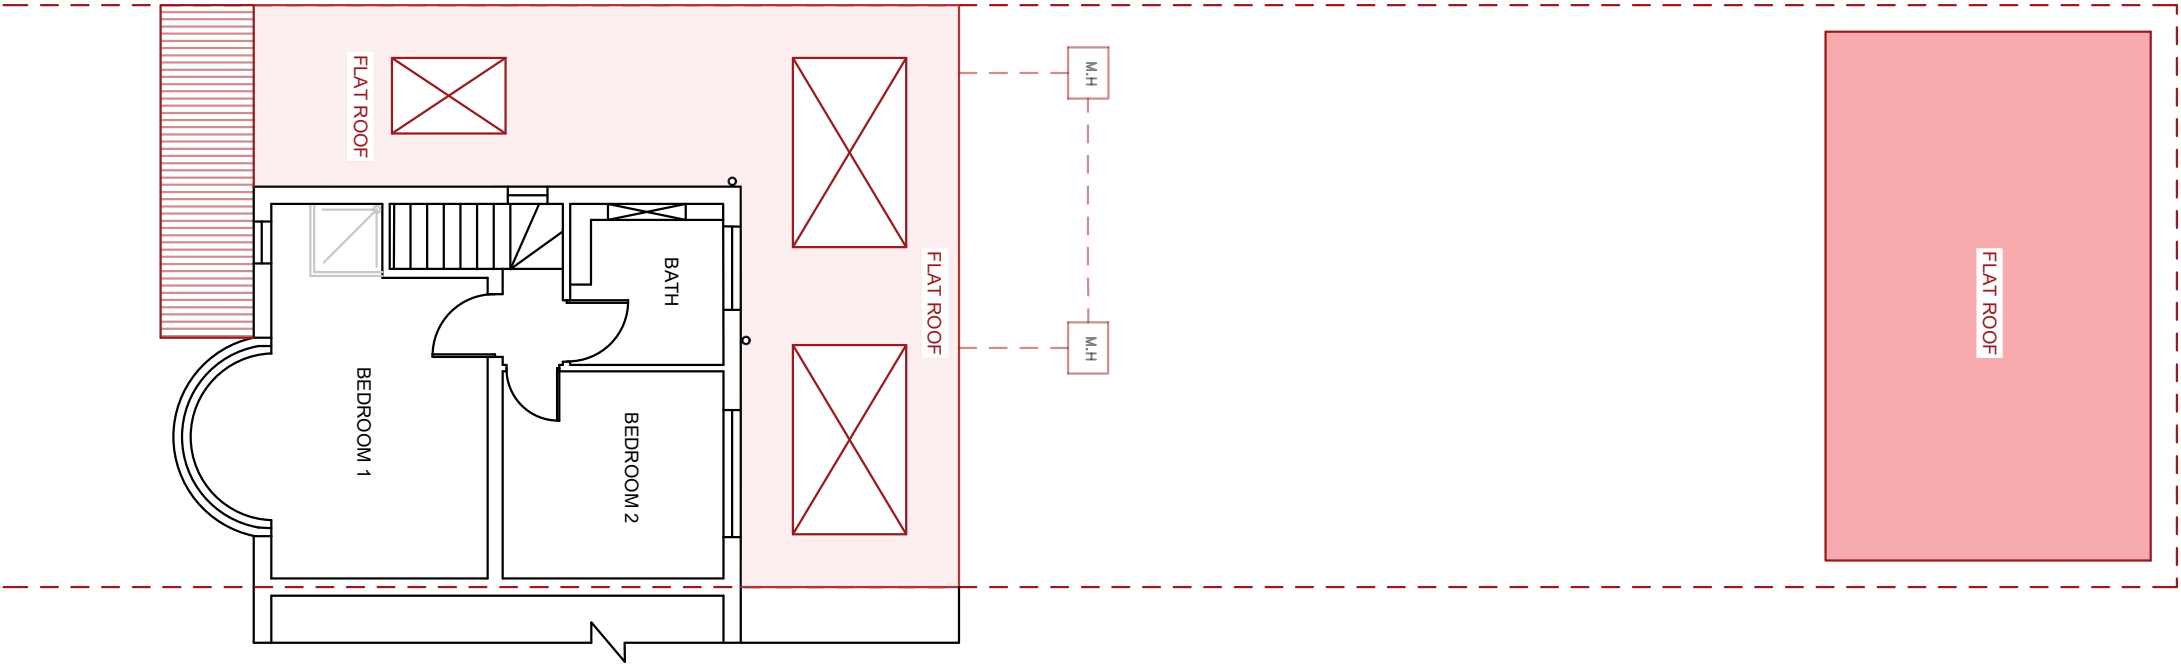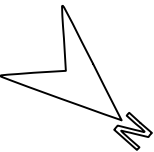

PROPOSED FIRST FLOOR PLAN

CLIENT

PROJECT

DRAWING TITLE

90 Brixham Cres,
Ruislip HA4 8TX


PROPOSED F.F PLAN

REV	DATE	NOTES
P2	30-07-26	UPDATED


THESE DRAWINGS WILL BE RECONCILED WITH HAMPSHIRE BUILD QUOTATION. DRAWINGS TO BE READ IN CONJUNCTION WITH RELEVANT DRAWING AND SPECS. FIGURED DIMENSIONS FOR PLANNING AND BUILDING CONTROL APPROVALS ONLY. DIMENSIONS SHOULD NOT BE RELIED UPON FOR THE PURPOSES OF ORDERING MATERIALS OR PLACING SUB-CONTRACT ORDERS, OR THE PLACEMENT OF ORDERS WITH THIRD PARTIES. THIRD PARTY SUPPLIERS TO TAKE THEIR OWN SITE MEASUREMENTS. INTERNAL LAYOUTS ARE TO BE FINALIZED WITH PROJECT MANAGER ON SITE. THE PROJECT MANAGER WILL MAKE HIS OWN INITIAL ASSESSMENT OF DRAWINGS AND WILL NEED TO CONTACT US FOR ANY AMENDMENTS OR ALTERATIONS TO DRAWINGS IF REQUIRED AFTER HIS OWN ONSITE INVESTIGATION PRIOR TO COMMENCEMENT OF ANY BUILDING WORKS. DESIGN TEAM ACCEPT NO LIABILITY WHATSOEVER IF ANY ISSUES IN PROPOSED DESIGN NOT RAISED BY THE PROJECT MANAGER BEFORE COMMENCEMENT OF BUILDING WORKS. THE PROJECT MANAGER TO ORDER ALL STEEL WORKS AFTER SEEKING THE APPROVAL OF BUILDING CONTROL OFFICER. IN THE EVENT THAT A CONTRACTOR OTHER THAN HAMPSHIRE BUILD IS APPOINTED TO EXECUTE THE WORKS, HAMPSHIRE BUILD ACCEPT NO LIABILITY WHATSOEVER FOR THE SPECIFICATION, CALCULATION OR OTHER STRUCTURAL OR NON-STRUCTURAL INFORMATION AS IT SO EXISTS PERTAINING TO THE PROPOSED WORKS CONTAIN HEREWITH.

DRAWING NO.
A-006
DATE
30-07-2026

REV.
P2
SCALE
1:100@A3

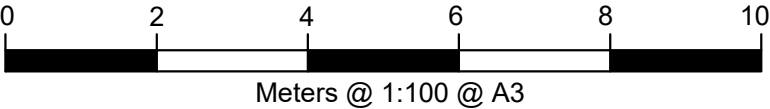

THESE DRAWINGS ARE THE PROPERTY OF HAMPSHIRE BUILD AND MAY NOT BE REPRODUCED, COPIED OR USED FOR ANY PURPOSE OTHER THAN THE SPECIFIC PROJECT COMMISSIONED WITHOUT WRITTEN PERMISSION FROM HAMPSHIRE BUILD LTD.
© Hampshire Build Ltd 2026. All rights reserved.

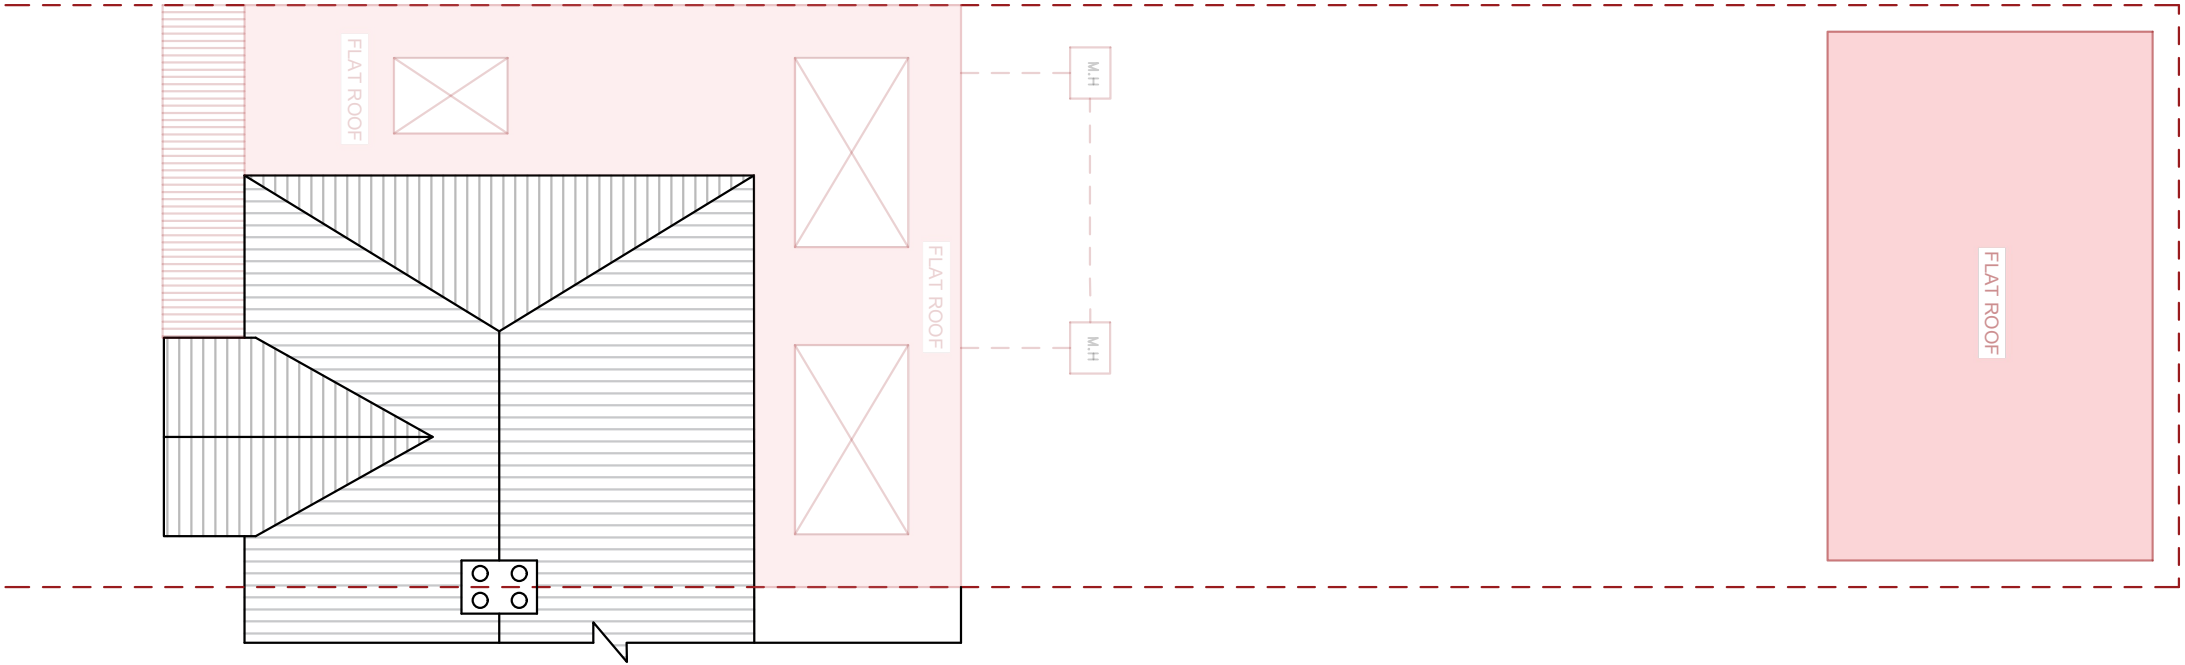

PROPOSED ROOF PLAN

REV	DATE	NOTES
P2	30-07-26	UPDATED

THESE DRAWINGS WILL BE RECONCILED WITH HAMPSHIRE BUILD QUOTATION. DRAWINGS TO BE READ IN CONJUNCTION WITH RELEVANT DRAWING AND SPECS. FIGURED DIMENSIONS FOR PLANNING AND BUILDING CONTROL APPROVALS ONLY. DIMENSIONS SHOULD NOT BE RELIED UPON FOR THE PURPOSES OF ORDERING MATERIALS OR PLACING SUB-CONTRACT ORDERS, OR THE PLACEMENT OF ORDERS WITH THIRD PARTIES. THIRD PARTY SUPPLIERS TO TAKE THEIR OWN SITE MEASUREMENTS. INTERNAL LAYOUTS ARE TO BE FINALIZED WITH PROJECT MANAGER ON SITE. THE PROJECT MANAGER WILL MAKE HIS OWN INITIAL ASSESSMENT OF DRAWINGS AND WILL NEED TO CONTACT US FOR ANY AMENDMENTS OR ALTERATIONS TO DRAWINGS IF REQUIRED AFTER HIS OWN ONSITE INVESTIGATION PRIOR TO COMMENCEMENT OF ANY BUILDING WORKS. DESIGN TEAM ACCEPT NO LIABILITY WHATSOEVER IF ANY ISSUES IN PROPOSED DESIGN NOT RAISED BY THE PROJECT MANAGER BEFORE COMMENCEMENT OF BUILDING WORKS. THE PROJECT MANAGER TO ORDER ALL STEEL WORKS AFTER SEEKING THE APPROVAL OF BUILDING CONTROL OFFICER. IN THE EVENT THAT A CONTRACTOR OTHER THAN HAMPSHIRE BUILD IS APPOINTED TO EXECUTE THE WORKS, HAMPSHIRE BUILD ACCEPT NO LIABILITY WHATSOEVER FOR THE SPECIFICATION, CALCULATION OR OTHER STRUCTURAL OR NON-STRUCTURAL INFORMATION AS IT SO EXISTS PERTAINING TO THE PROPOSED WORKS CONTAIN HEREWITH.

PROJECT

90 Brixham Cres,
Ruislip HA4 8TX

DRAWING NO.

A-007

DATE

30-07-2026

REV.


P2

SCALE

1:100@A3

DRAWING TITLE


PROPOSED ROOF PLAN

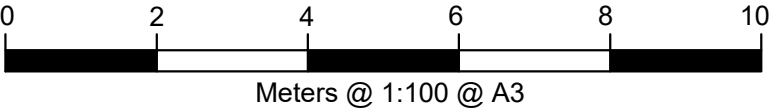


THESE DRAWINGS ARE THE PROPERTY OF HAMPSHIRE BUILD AND MAY NOT BE REPRODUCED, COPIED OR USED FOR ANY PURPOSE OTHER THAN THE SPECIFIC PROJECT COMMISSIONED WITHOUT WRITTEN PERMISSION FROM HAMPSHIRE BUILD LTD.
© Hampshire Build Ltd 2026. All rights reserved.




PROPOSED FRONT ELEVATION

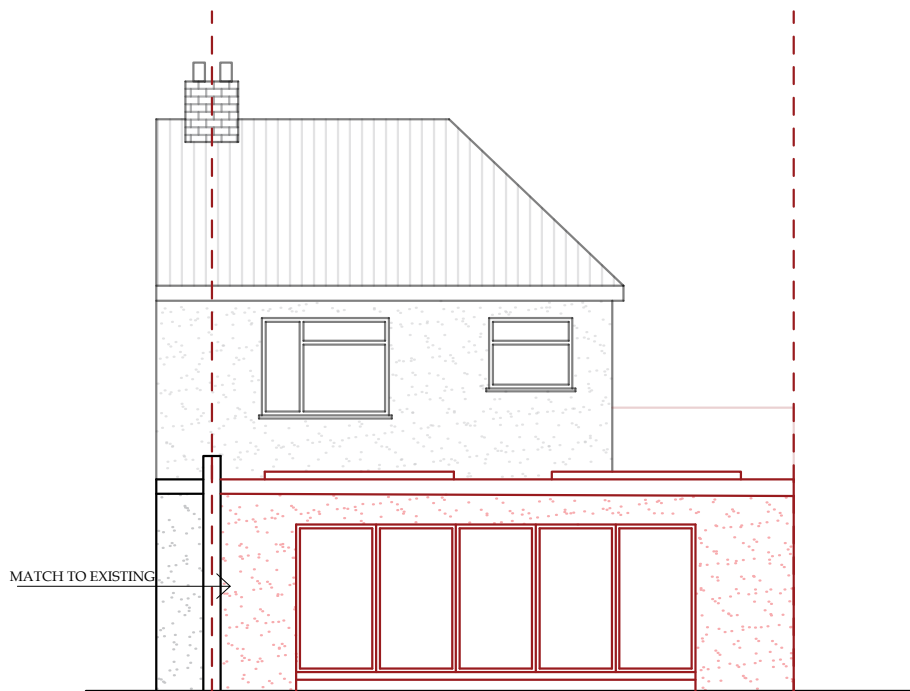

PROPOSED REAR ELEVATION

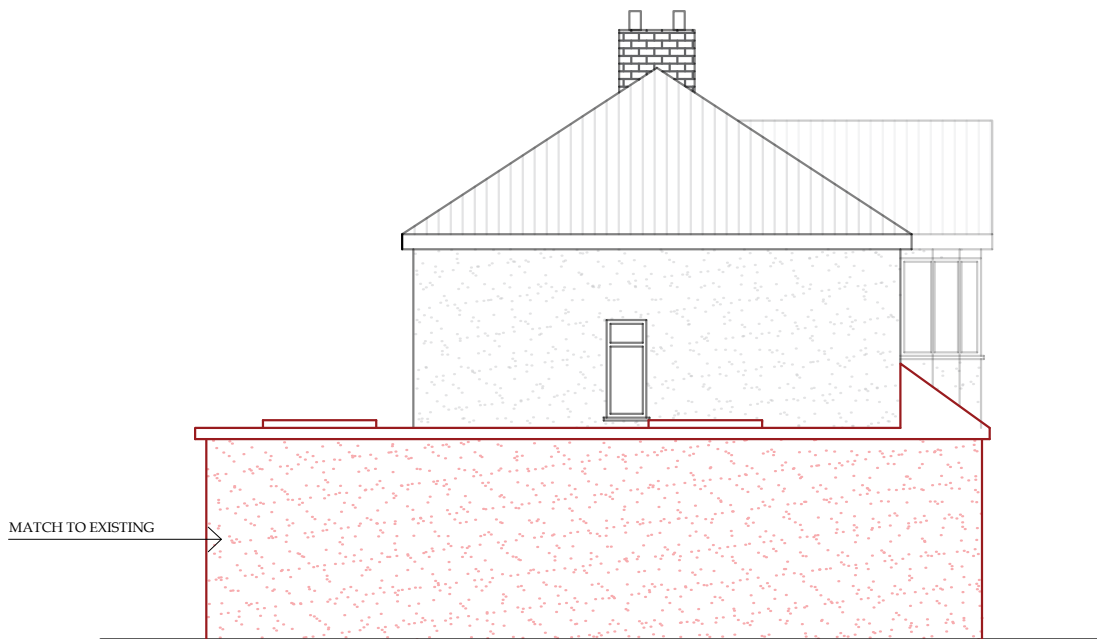

PROPOSE LEFT SIDE ELEVATION

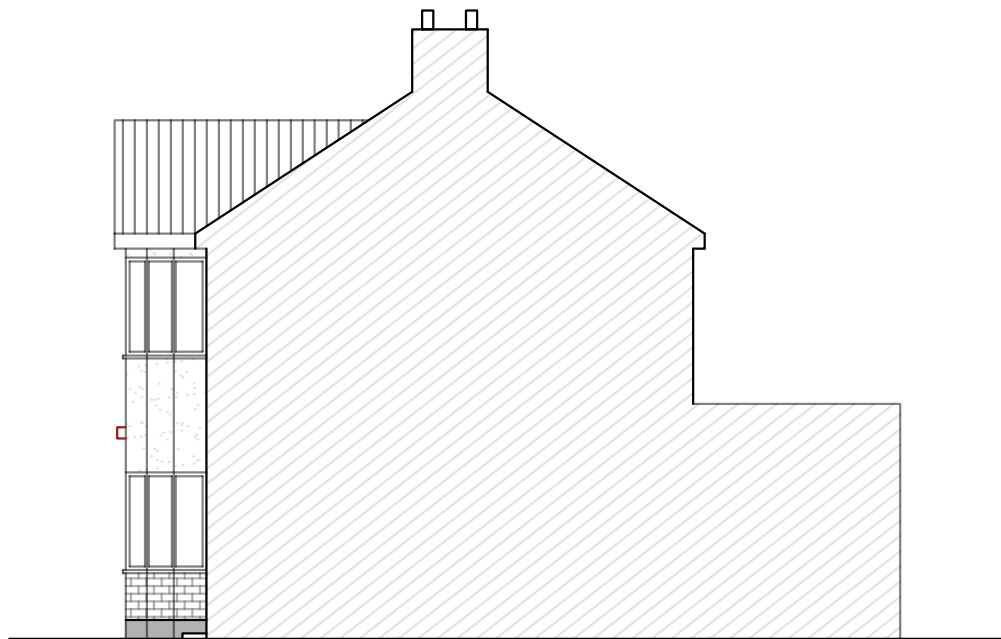

PROPOSED RIGHT SIDE ELEVATION

CLIENT

PROJECT

DRAWING TITLE

REV	DATE	NOTES
P2	30-07-26	UPDATED

THESE DRAWINGS WILL BE RECONCILED WITH HAMPSHIRE BUILD QUOTATION. DRAWINGS TO BE READ IN CONJUNCTION WITH RELEVANT DRAWING AND SPECS. FIGURED DIMENSIONS FOR PLANNING AND BUILDING CONTROL APPROVALS ONLY. DIMENSIONS SHOULD NOT BE RELIED UPON FOR THE PURPOSES OF ORDERING MATERIALS OR PLACING SUB-CONTRACT ORDERS, OR THE PLACEMENT OF ORDERS WITH THIRD PARTIES. THIRD PARTY SUPPLIERS TO TAKE THEIR OWN SITE MEASUREMENTS. INTERNAL LAYOUTS ARE TO BE FINALIZED WITH PROJECT MANAGER ON SITE. THE PROJECT MANAGER WILL MAKE HIS OWN INITIAL ASSESSMENT OF DRAWINGS AND WILL NEED TO CONTACT US FOR ANY AMENDMENTS OR ALTERATIONS TO DRAWINGS IF REQUIRED AFTER HIS OWN ONSITE INVESTIGATION PRIOR TO COMMENCEMENT OF ANY BUILDING WORKS. DESIGN TEAM ACCEPT NO LIABILITY WHATSOEVER IF ANY ISSUES IN PROPOSED DESIGN NOT RAISED BY THE PROJECT MANAGER BEFORE COMMENCEMENT OF BUILDING WORKS. THE PROJECT MANAGER TO ORDER ALL STEEL WORKS AFTER SEEKING THE APPROVAL OF BUILDING CONTROL OFFICER. IN THE EVENT THAT A CONTRACTOR OTHER THAN HAMPSHIRE BUILD IS APPOINTED TO EXECUTE THE WORKS, HAMPSHIRE BUILD ACCEPT NO LIABILITY WHATSOEVER FOR THE SPECIFICATION, CALCULATION OR OTHER STRUCTURAL OR NON-STRUCTURAL INFORMATION AS IT SO EXISTS PERTAINING TO THE PROPOSED WORKS CONTAIN HEREWITH.

90 Brixham Cres,
Ruislip HA4 8TX

DRAWING NO.

A-008

DATE

30-07-2026



REV.

P2


SCALE

1:100@A3


PROPOSED ELEVATIONS

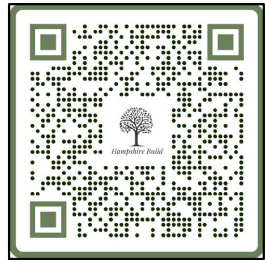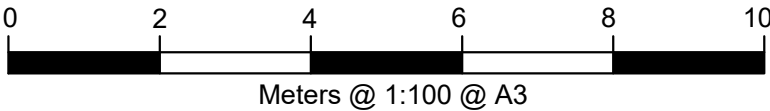



THESE DRAWINGS ARE THE PROPERTY OF HAMPSHIRE BUILD AND MAY NOT BE REPRODUCED, COPIED OR USED FOR ANY PURPOSE OTHER THAN THE SPECIFIC PROJECT COMMISSIONED WITHOUT WRITTEN PERMISSION FROM HAMPSHIRE BUILD LTD.
© Hampshire Build Ltd 2026. All rights reserved.

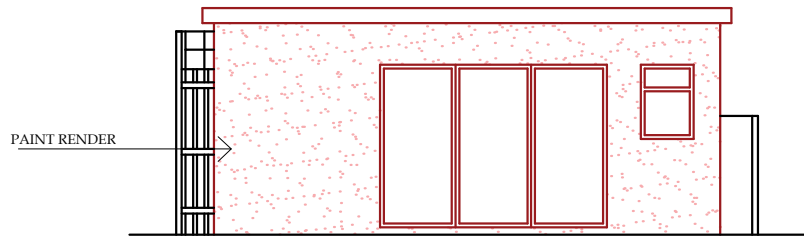


PROPOSED FRONT ELEVATION

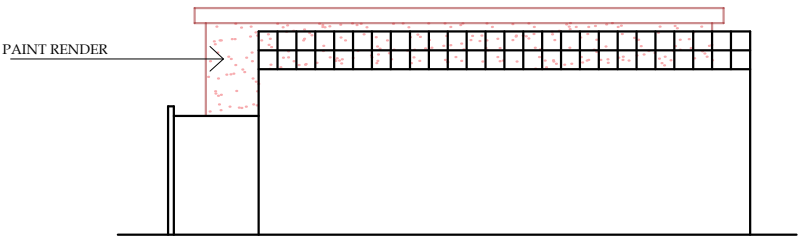


PROPOSED REAR ELEVATION

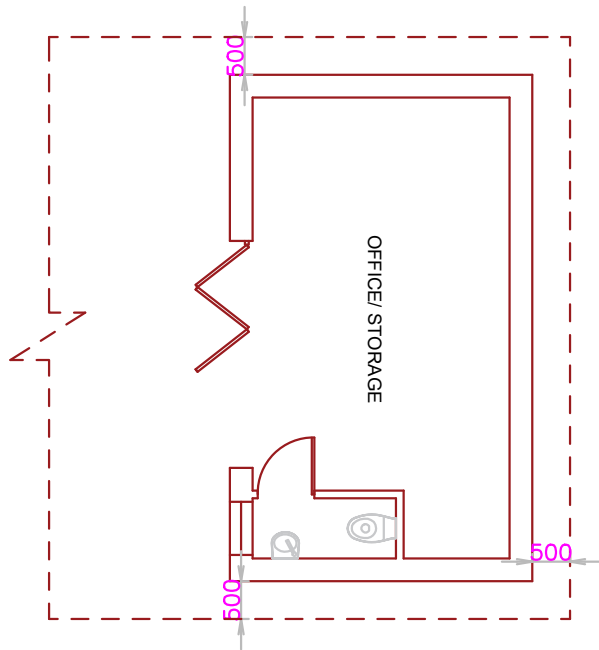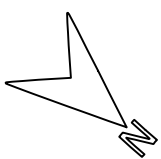


PROPOSED GROUND FLOOR PLAN

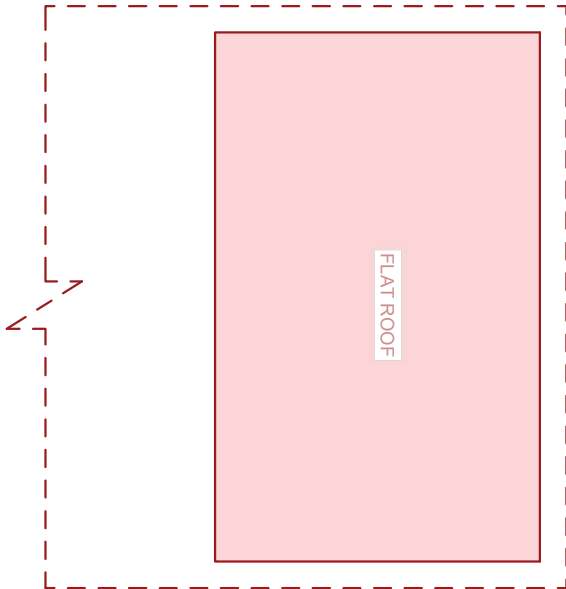

PROPOSED ROOF PLAN

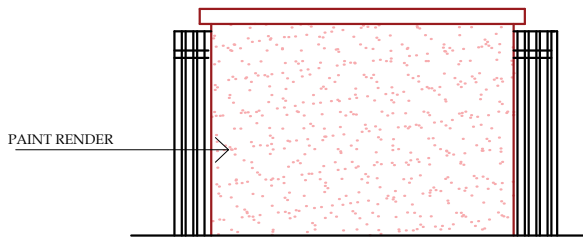

PROPOSE LEFT SIDE ELEVATION

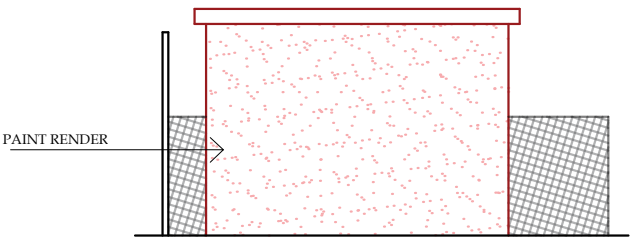

PROPOSED RIGHT SIDE ELEVATION

CLIENT

PROJECT

DRAWING TITLE

90 Brixham Cres,
Ruislip HA4 8TX

DRAWING NO.

A-009

DATE

30-07-2026

REV.

P2


SCALE

1:100@A3



Meters @ 1:100 @ A3

PROPOSED PLANS & ELEVATIONS

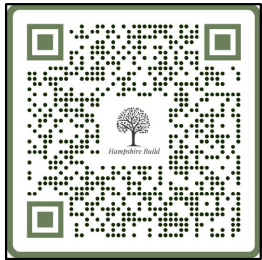

THESE DRAWINGS ARE THE PROPERTY OF HAMPSHIRE BUILD AND MAY NOT BE REPRODUCED, COPIED OR USED FOR ANY PURPOSE OTHER THAN THE SPECIFIC PROJECT COMMISSIONED WITHOUT WRITTEN PERMISSION FROM HAMPSHIRE BUILD LTD.
© Hampshire Build Ltd 2026. All rights reserved.

REV	DATE	NOTES
P2	30-07-26	UPDATED

THESE DRAWINGS WILL BE RECONCILED WITH HAMPSHIRE BUILD QUOTATION. DRAWINGS TO BE READ IN CONJUNCTION WITH RELEVANT DRAWING AND SPECS. FIGURED DIMENSIONS FOR PLANNING AND BUILDING CONTROL APPROVALS ONLY. DIMENSIONS SHOULD NOT BE RELIED UPON FOR THE PURPOSES OF ORDERING MATERIALS OR PLACING SUB-CONTRACT ORDERS, OR THE PLACEMENT OF ORDERS WITH THIRD PARTIES. THIRD PARTY SUPPLIERS TO TAKE THEIR OWN SITE MEASUREMENTS. INTERNAL LAYOUTS ARE TO BE FINALIZED WITH PROJECT MANAGER ON SITE. THE PROJECT MANAGER WILL MAKE HIS OWN INITIAL ASSESSMENT OF DRAWINGS AND WILL NEED TO CONTACT US FOR ANY AMENDMENTS OR ALTERATIONS TO DRAWINGS IF REQUIRED AFTER HIS OWN ONSITE INVESTIGATION PRIOR TO COMMENCEMENT OF ANY BUILDING WORKS. DESIGN TEAM ACCEPT NO LIABILITY WHATSOEVER IF ANY ISSUES IN PROPOSED DESIGN NOT RAISED BY THE PROJECT MANAGER BEFORE COMMENCEMENT OF BUILDING WORKS. THE PROJECT MANAGER TO ORDER ALL STEEL WORKS AFTER SEEKING THE APPROVAL OF BUILDING CONTROL OFFICER. IN THE EVENT THAT A CONTRACTOR OTHER THAN HAMPSHIRE BUILD IS APPOINTED TO EXECUTE THE WORKS, HAMPSHIRE BUILD ACCEPT NO LIABILITY WHATSOEVER FOR THE SPECIFICATION, CALCULATION OR OTHER STRUCTURAL OR NON-STRUCTURAL INFORMATION AS IT SO EXISTS PERTAINING TO THE PROPOSED WORKS CONTAIN HEREWITH.