
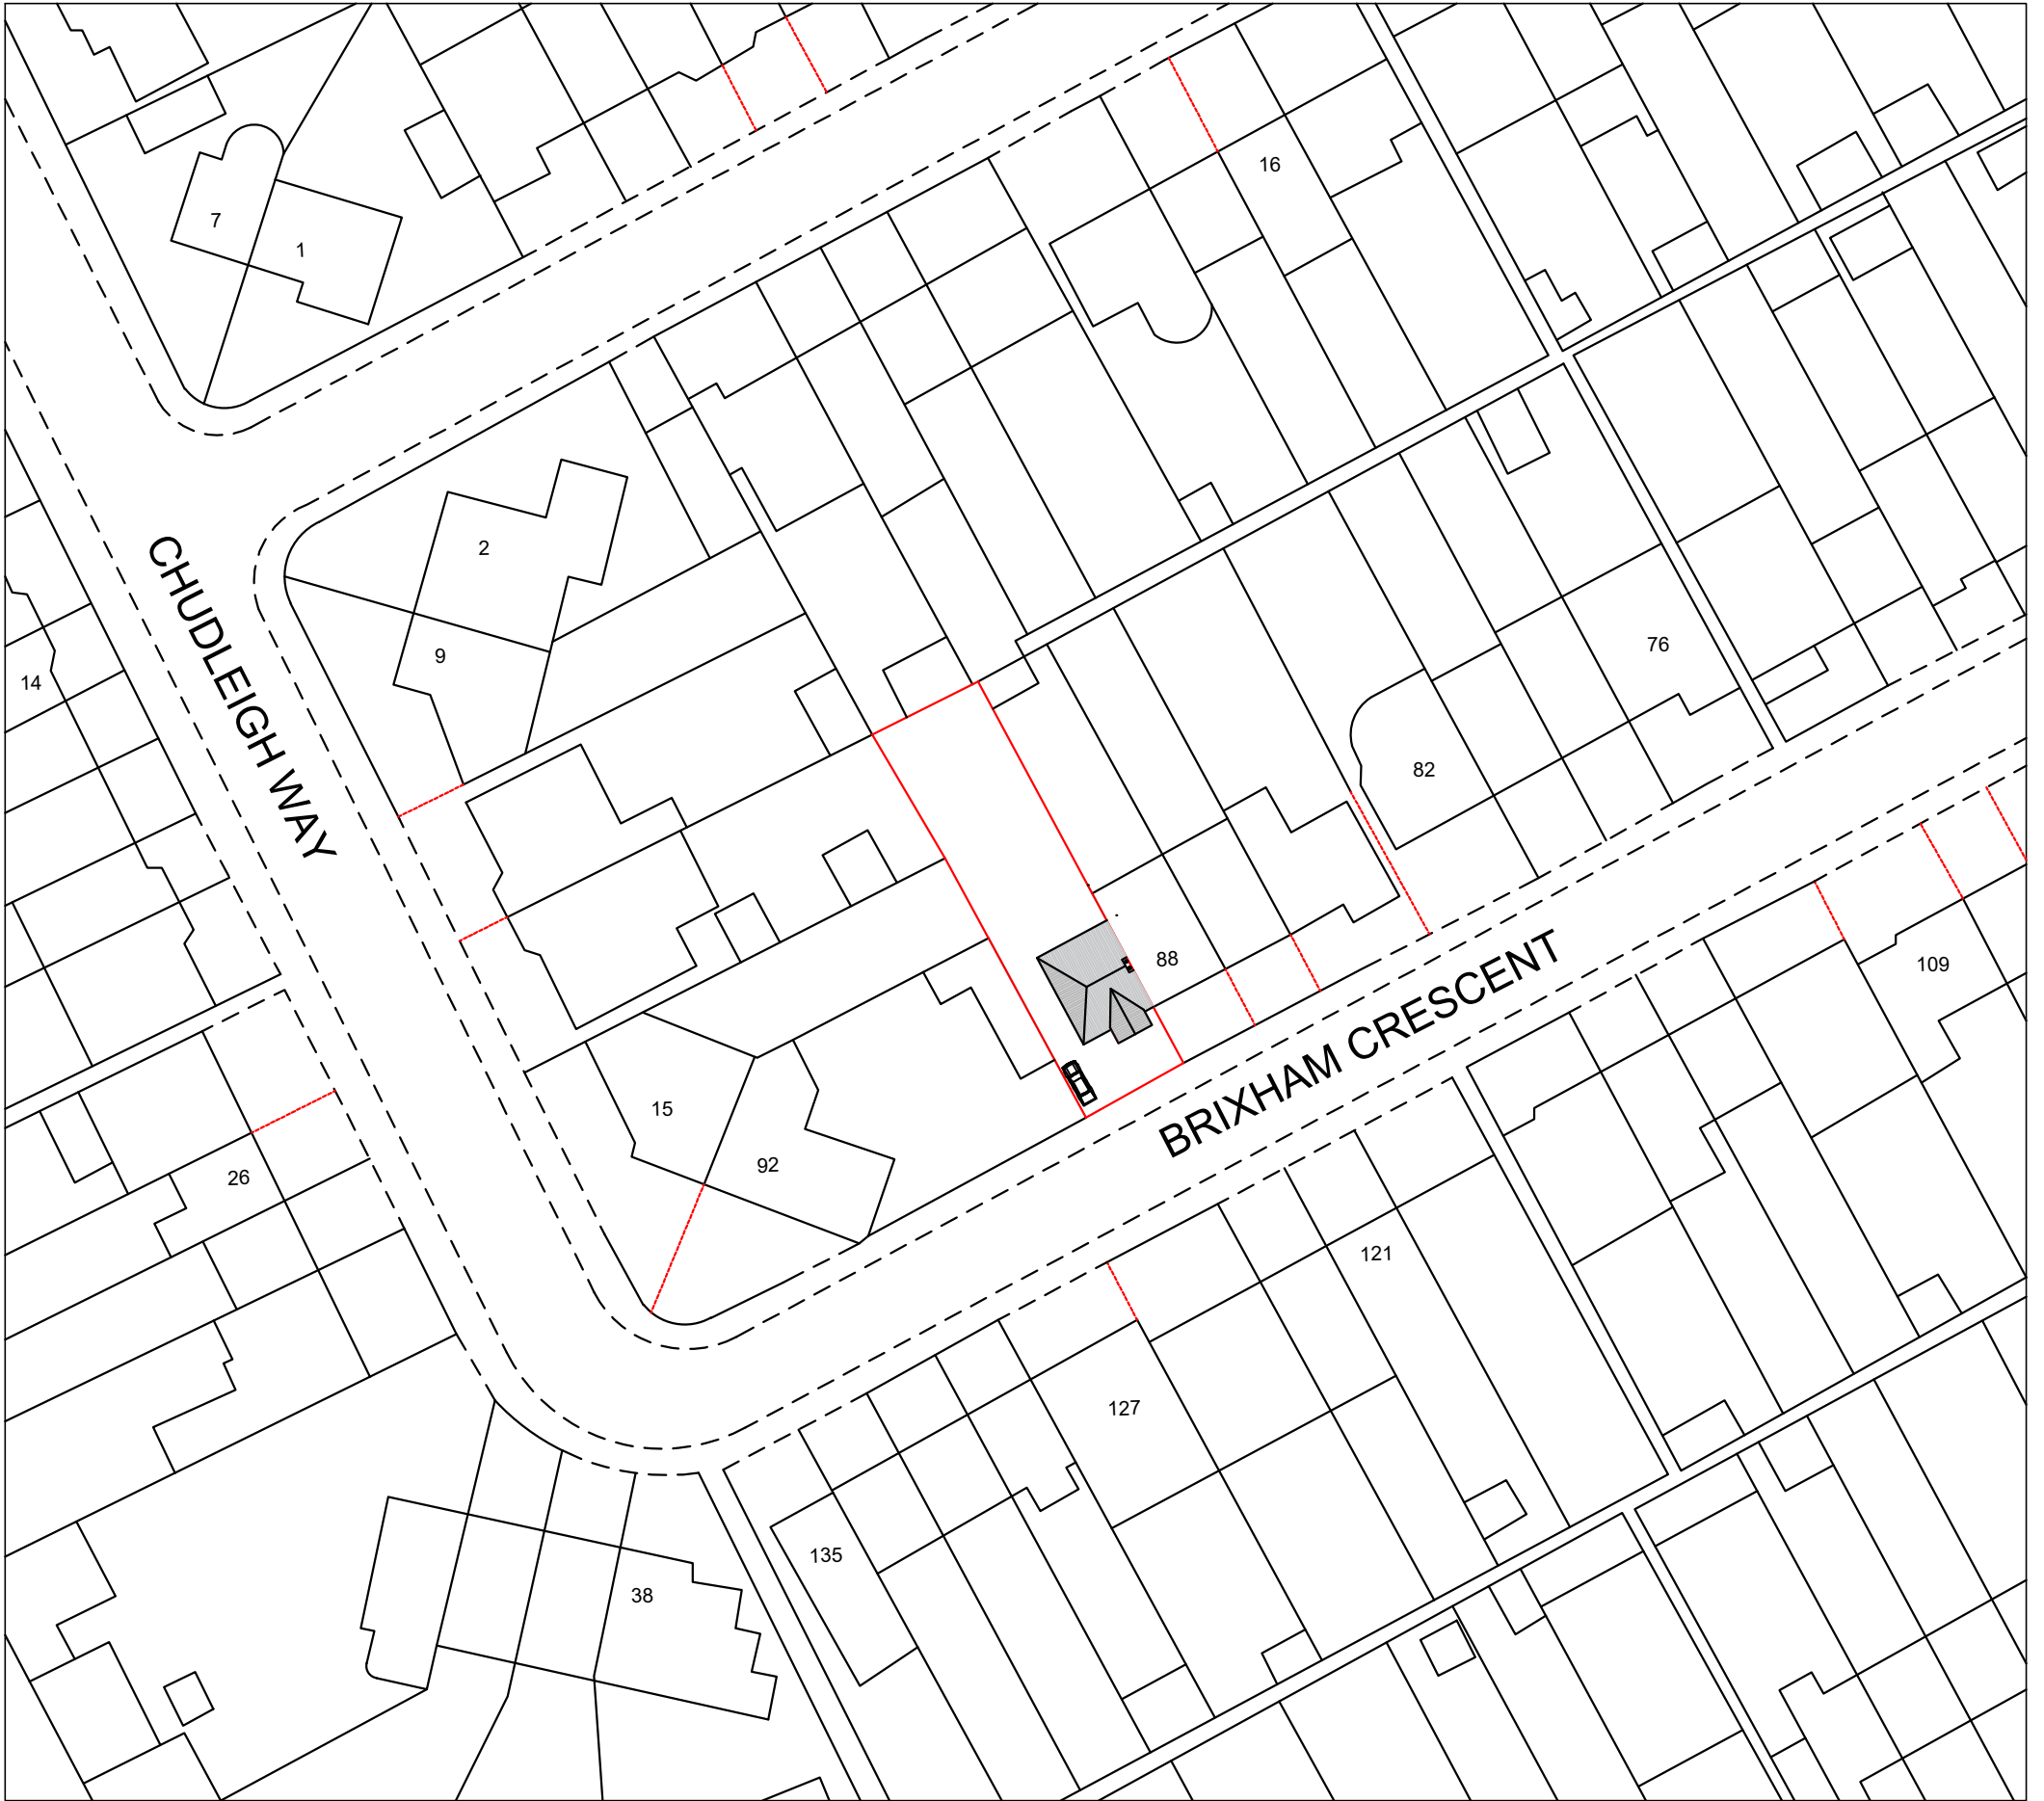



# EXISTING BLOCK PLAN

B001

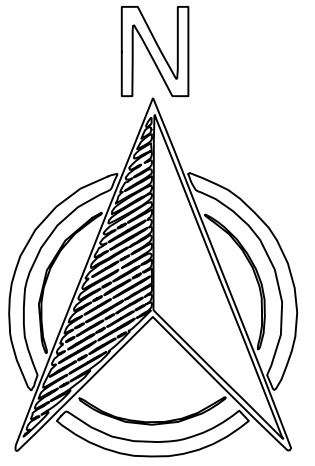

SCALE 1:500 @ A3

POSTCODE: HA4 8TX

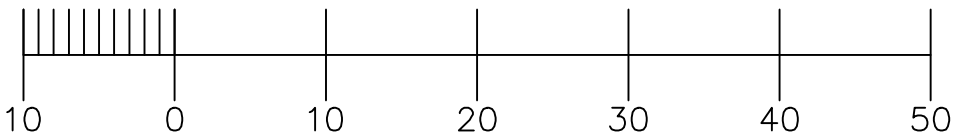

APPLICATION SITE