
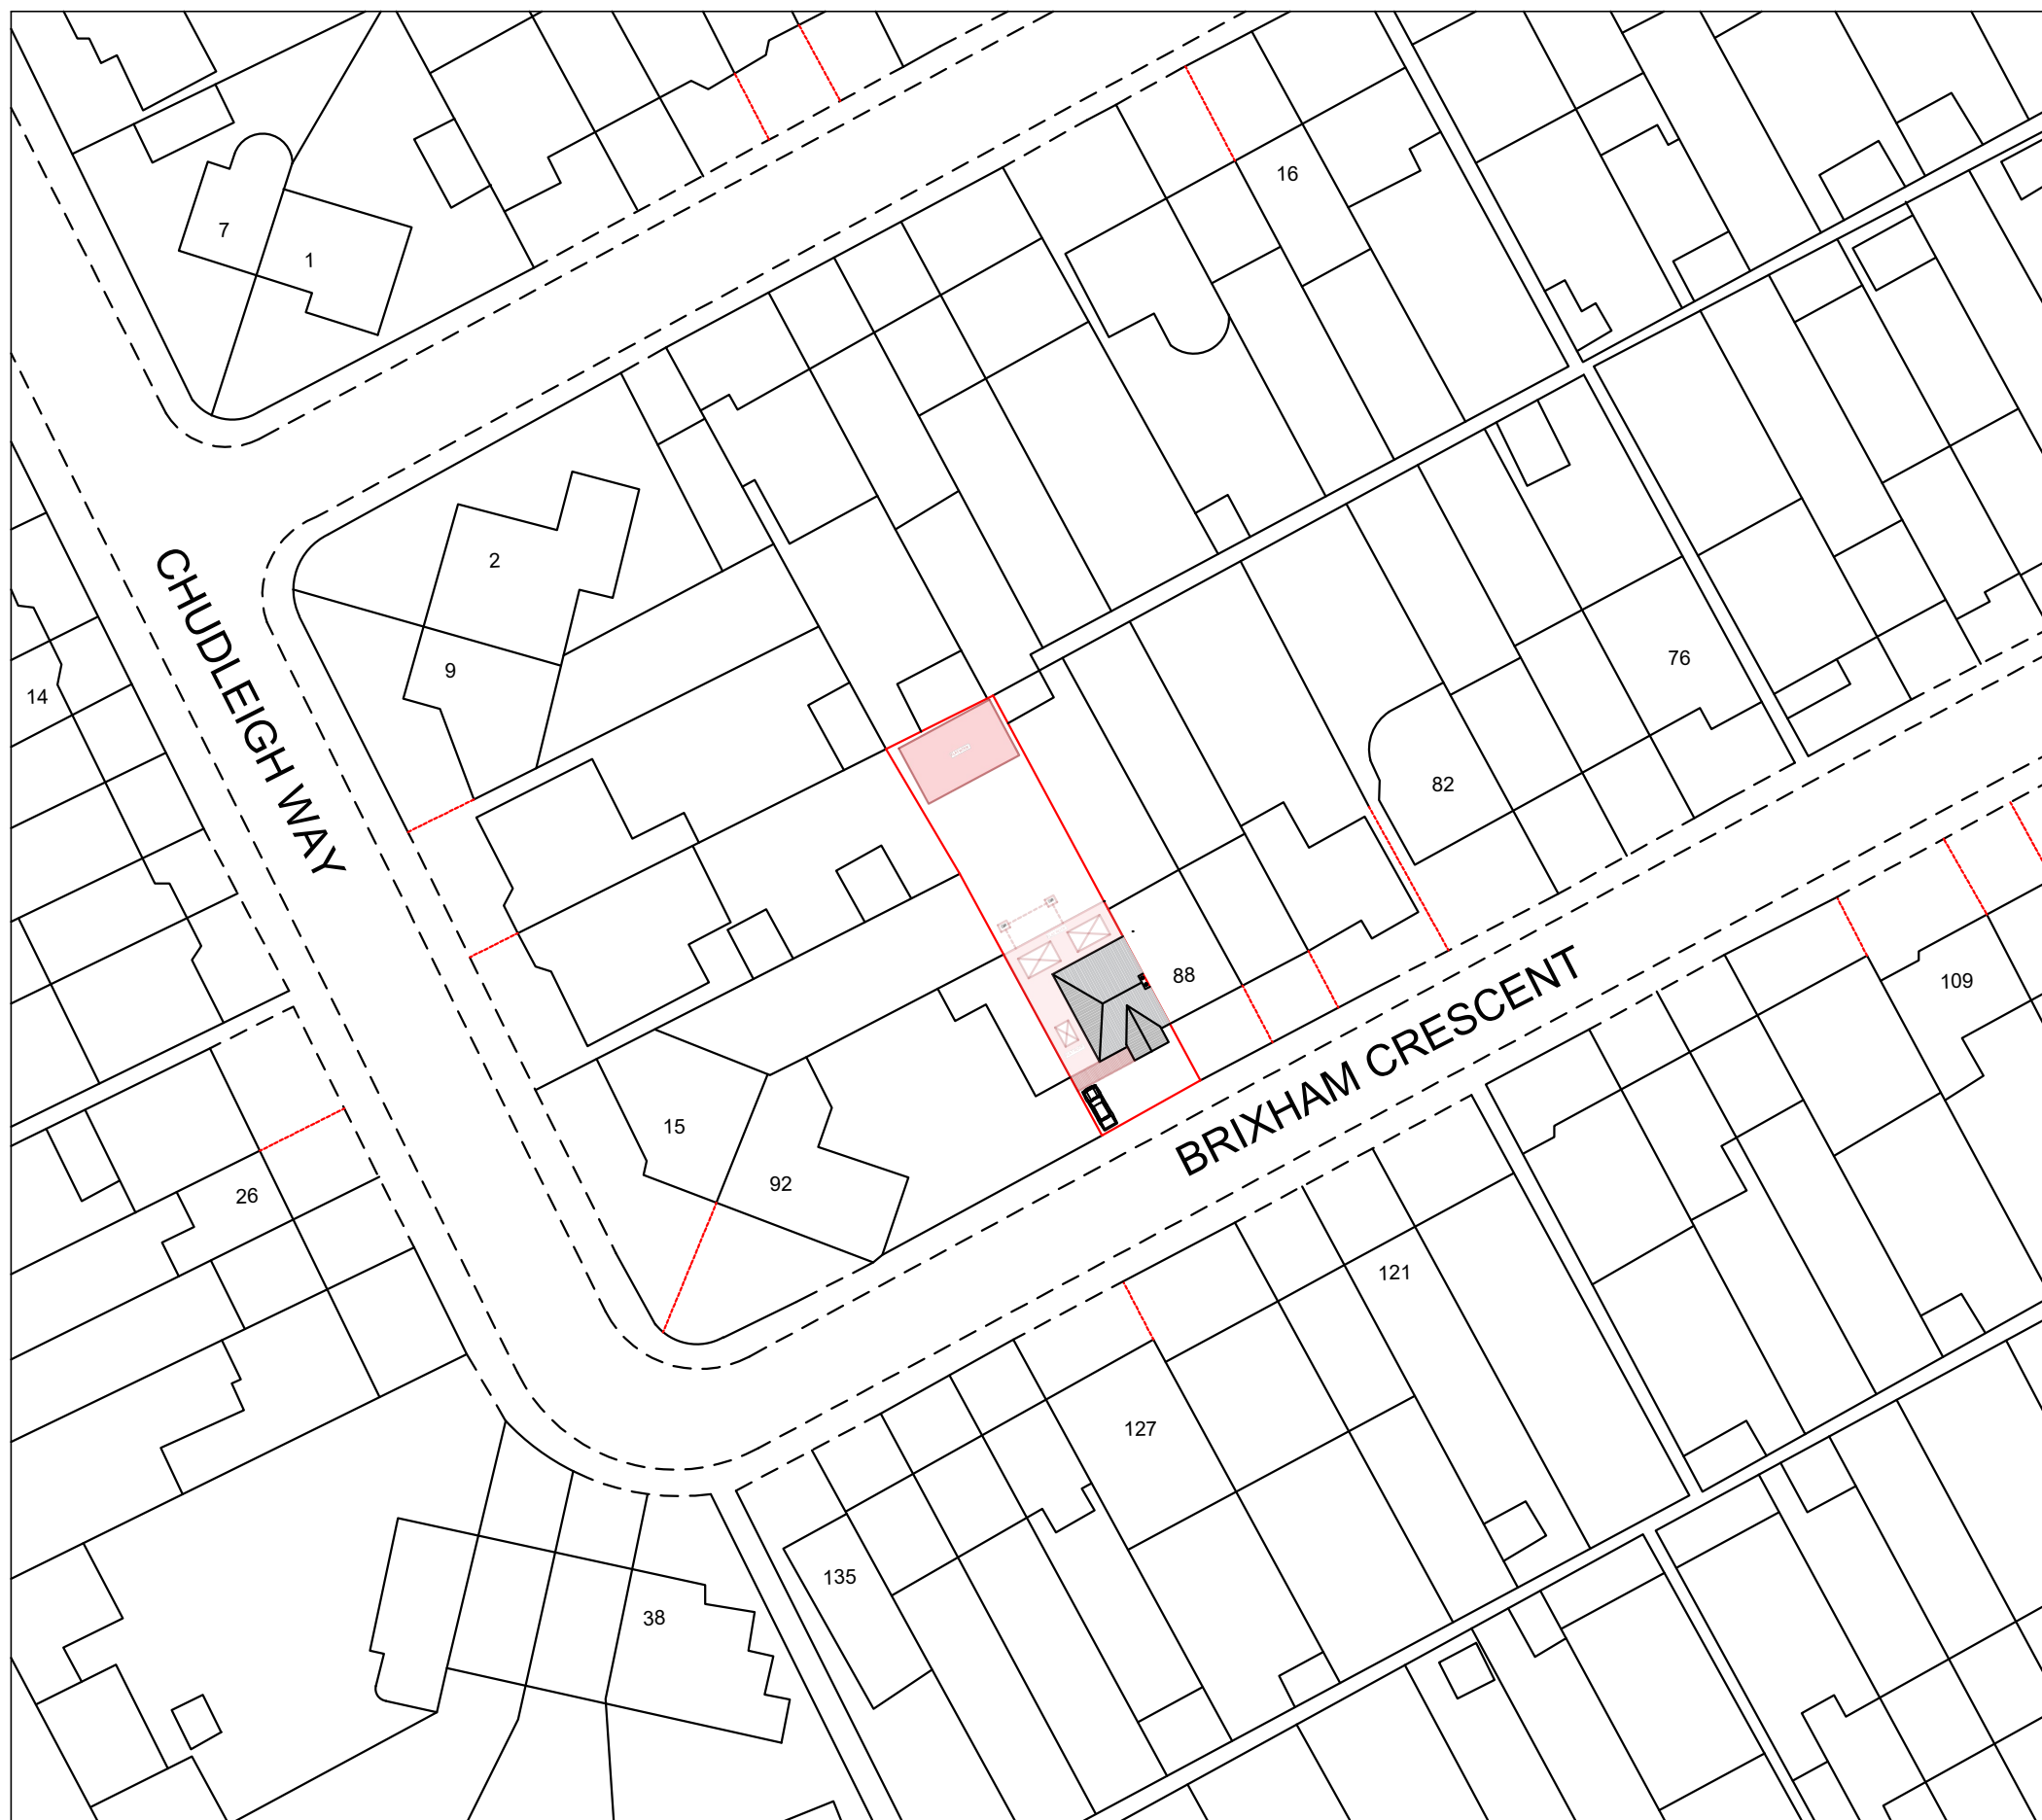



PROPOSED BLOCK PLAN

B002

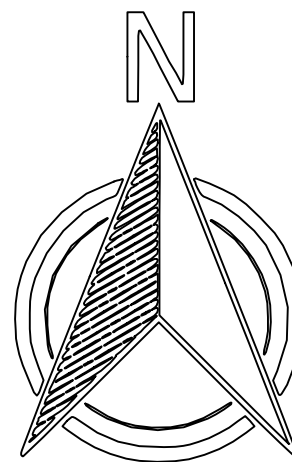

SCALE 1:500 @ A3

POSTCODE: HA4 8TX

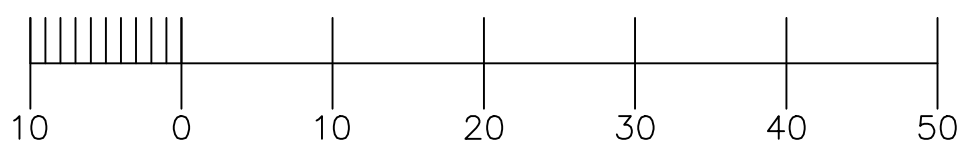

 APPLICATION SITE