


# EXISTING LOCATION PLAN

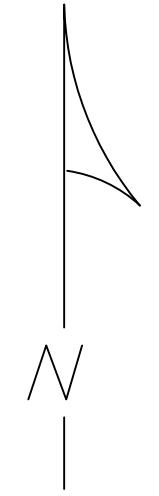

© 2023 1 Stop Design & Build.  
All dimensions to be checked on site by the contractor and such dimensions to be their responsibility. All construction works must comply with the relevant British Standards and Building Regulations requirements. Any drawing errors and omissions to be reported to 1 Stop Design & Build.

Client Name

N&R

Project Address

57 Pavilion Way, Ruislip  
HA4 9JR

Section  
Single storey Rear  
Extension, Front Extension,  
Garage Conversion, Porch  
and Loft Conversion  
Stage

PLANNING



Drawing Title

EXISTING LOCATION PLAN

Drawing Status

For Approval

Revisions and Notes

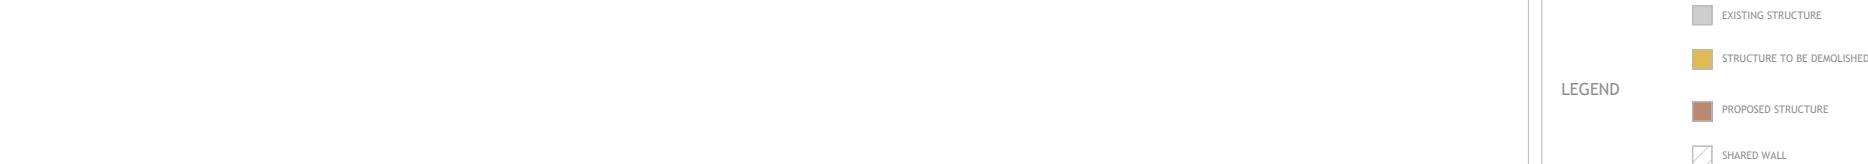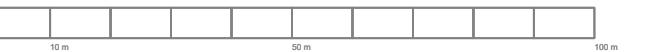

Project No. 2025-09-HA49

Drawing No. B-001

Revision 00

Scale at A3 1:1250

Date 10/09/2025

Designed ES Checked FM

Drawn ES Approved FM



1 STOP DESIGN & BUILD  
128 CITY ROAD LONDON,  
EC1V 2NX, UK

Email: info@1stopdesignandbuild.co.uk

Web: www.1stopdesignandbuild.co.uk

Phone No.: 0208 0512780

Map number: TQRQM25251153208093

Title: Existing Location Plan

Map Produced for: 57 Pavilion Way, Ruislip HA4 9JR

© Crown copyright and database rights 2025 OS 100042766

Project ID:2025-09-N&R-HA4 9JR

Date of Purchase: 08-09-2025