

EXISTING BLOCK PLAN



Map number: TQRQM25251153208093


Title: Existing Block Plan

Map Produced for: 57 Pavilion Way, Ruislip HA4 9JR

© Crown copyright and database rights 2025 OS 100042766

Project ID: 2025-09-N&R-HA4 9JR

Date of Purchase: 08-09-2025

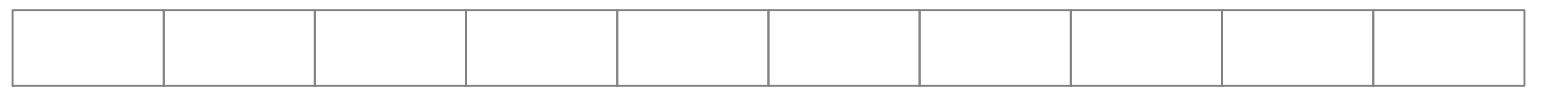

10 m

50 m

100 m

© 2023 1 Stop Design & Build.
All dimensions to be checked on site by the contractor and such dimensions to be their responsibility. All construction works must comply with the relevant British Standards and Building Regulations requirements. Any drawing errors and omissions to be reported to 1 Stop Design & Build.

Client Name

N&R

Project Address

57 Pavilion Way, Ruislip
HA4 9JR

Section
Single storey Rear
Extension, Front Extension,
Garage Conversion, Porch
and Loft Conversion
Stage

PLANNING

Drawing Title

EXISTING BLOCK PLAN

Drawing Status

For Approval

Revisions and Notes

LEGEND

EXISTING STRUCTURE

STRUCTURE TO BE DEMOLISHED

PROPOSED STRUCTURE

SHARED WALL

Project No. 2025-09-HA49

Drawing No. B-002

Revision 00

Scale at A3 1:500

Date 10/09/2025

Designed ES Checked FM

Drawn ES Approved FM



1 STOP DESIGN & BUILD
128 CITY ROAD LONDON,
EC1V 2NX, UK

Email: info@1stopdesignandbuild.co.uk

Web: www.1stopdesignandbuild.co.uk

Phone No.: 0208 0512780