


Location Plan 1:1250

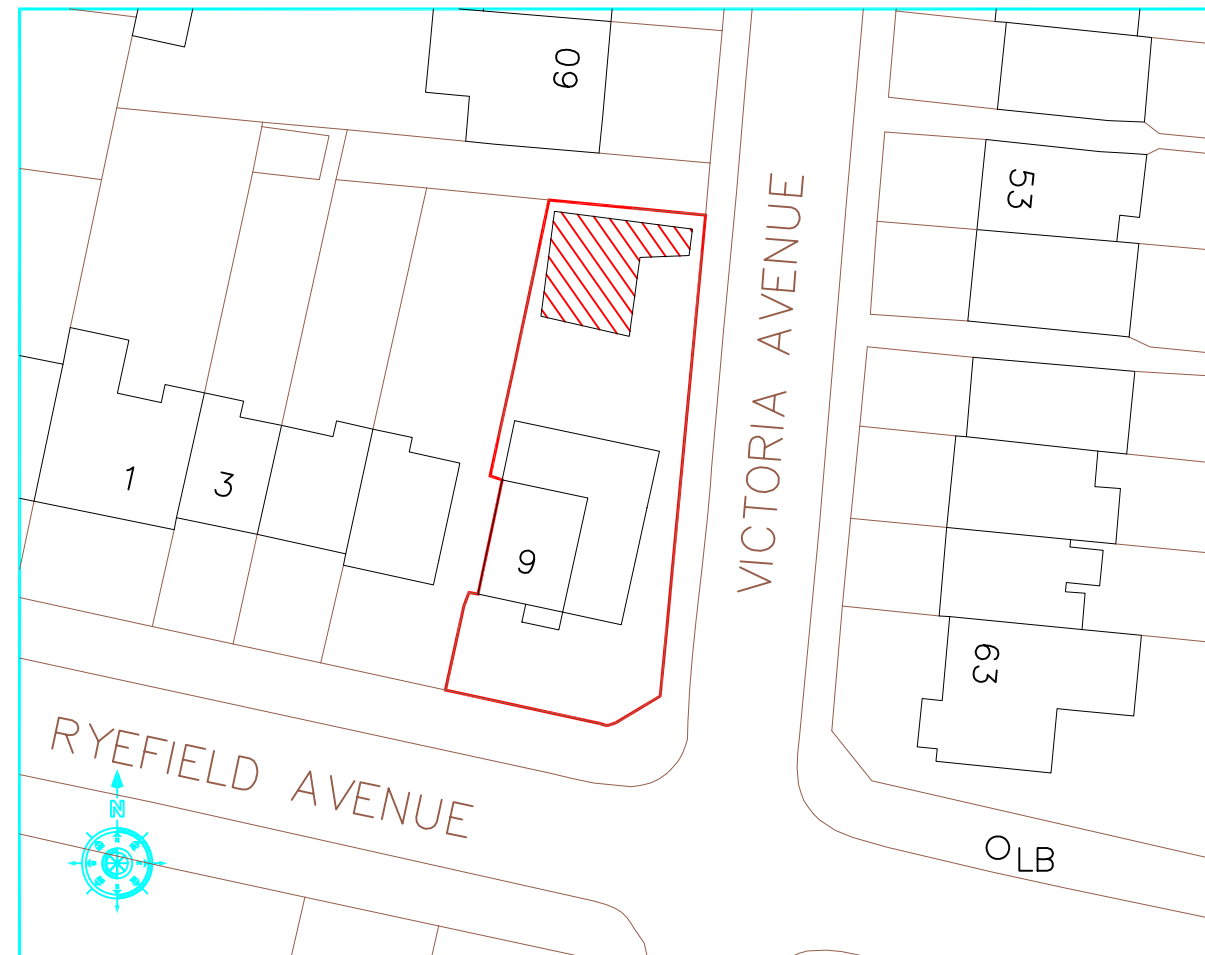

Block Plan 1:500

rev:	
------	--

These drawings should be approved by local Authority

No dimensions to be scaled from this drawing. All dimensions to be checked on site. This drawing is copyright and should not be reproduced without permission of the Architects.

client: **Mr. S S Chana**

project: **9 Ryefield Avenue
Uxbridge
UB10 9BT**

drawing:

Location & Block Plans

scale: As Shown date: Mar 2026 drawn:

01 / 03 rev: