




**Location Map** Scale: 1:1250

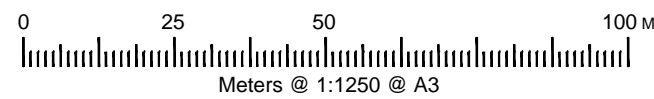

Copyright all rights reserved.  
The contents of this drawing can  
not be copied without written  
permission of the  
**DRAWNHOUSE LTD**



**DrawnHouse LTD**

**Agent**  
**E.mail:** office@drawnhouse.co.uk  
**Mob:** +447999329377

Key:	
	- existing
	- proposed

**Project name:**  
9 Thackeray Close, Uxbridge,  
UB8 3DW, (outbuilding)

**Title:** LOCATION PLAN

**Project number:**

8851

**Drawn:**

AN

**Revision:**

**Scale:** A3 - 1:1250

**Drawing No:** 00

**Date:** June 2023