


Trees to be planted
 A - Rowan (Sorbus aucuparia) x2
 B - Snowy Mespil (Amelachier lamarckii)

Both trees to be planted in the first growing season following completion of works.
 Trees to be planted as standards, staked and tied.
 All new planting to be appropriately mulched.
 All to be irrigated weekly during the first growing season or until properly established.

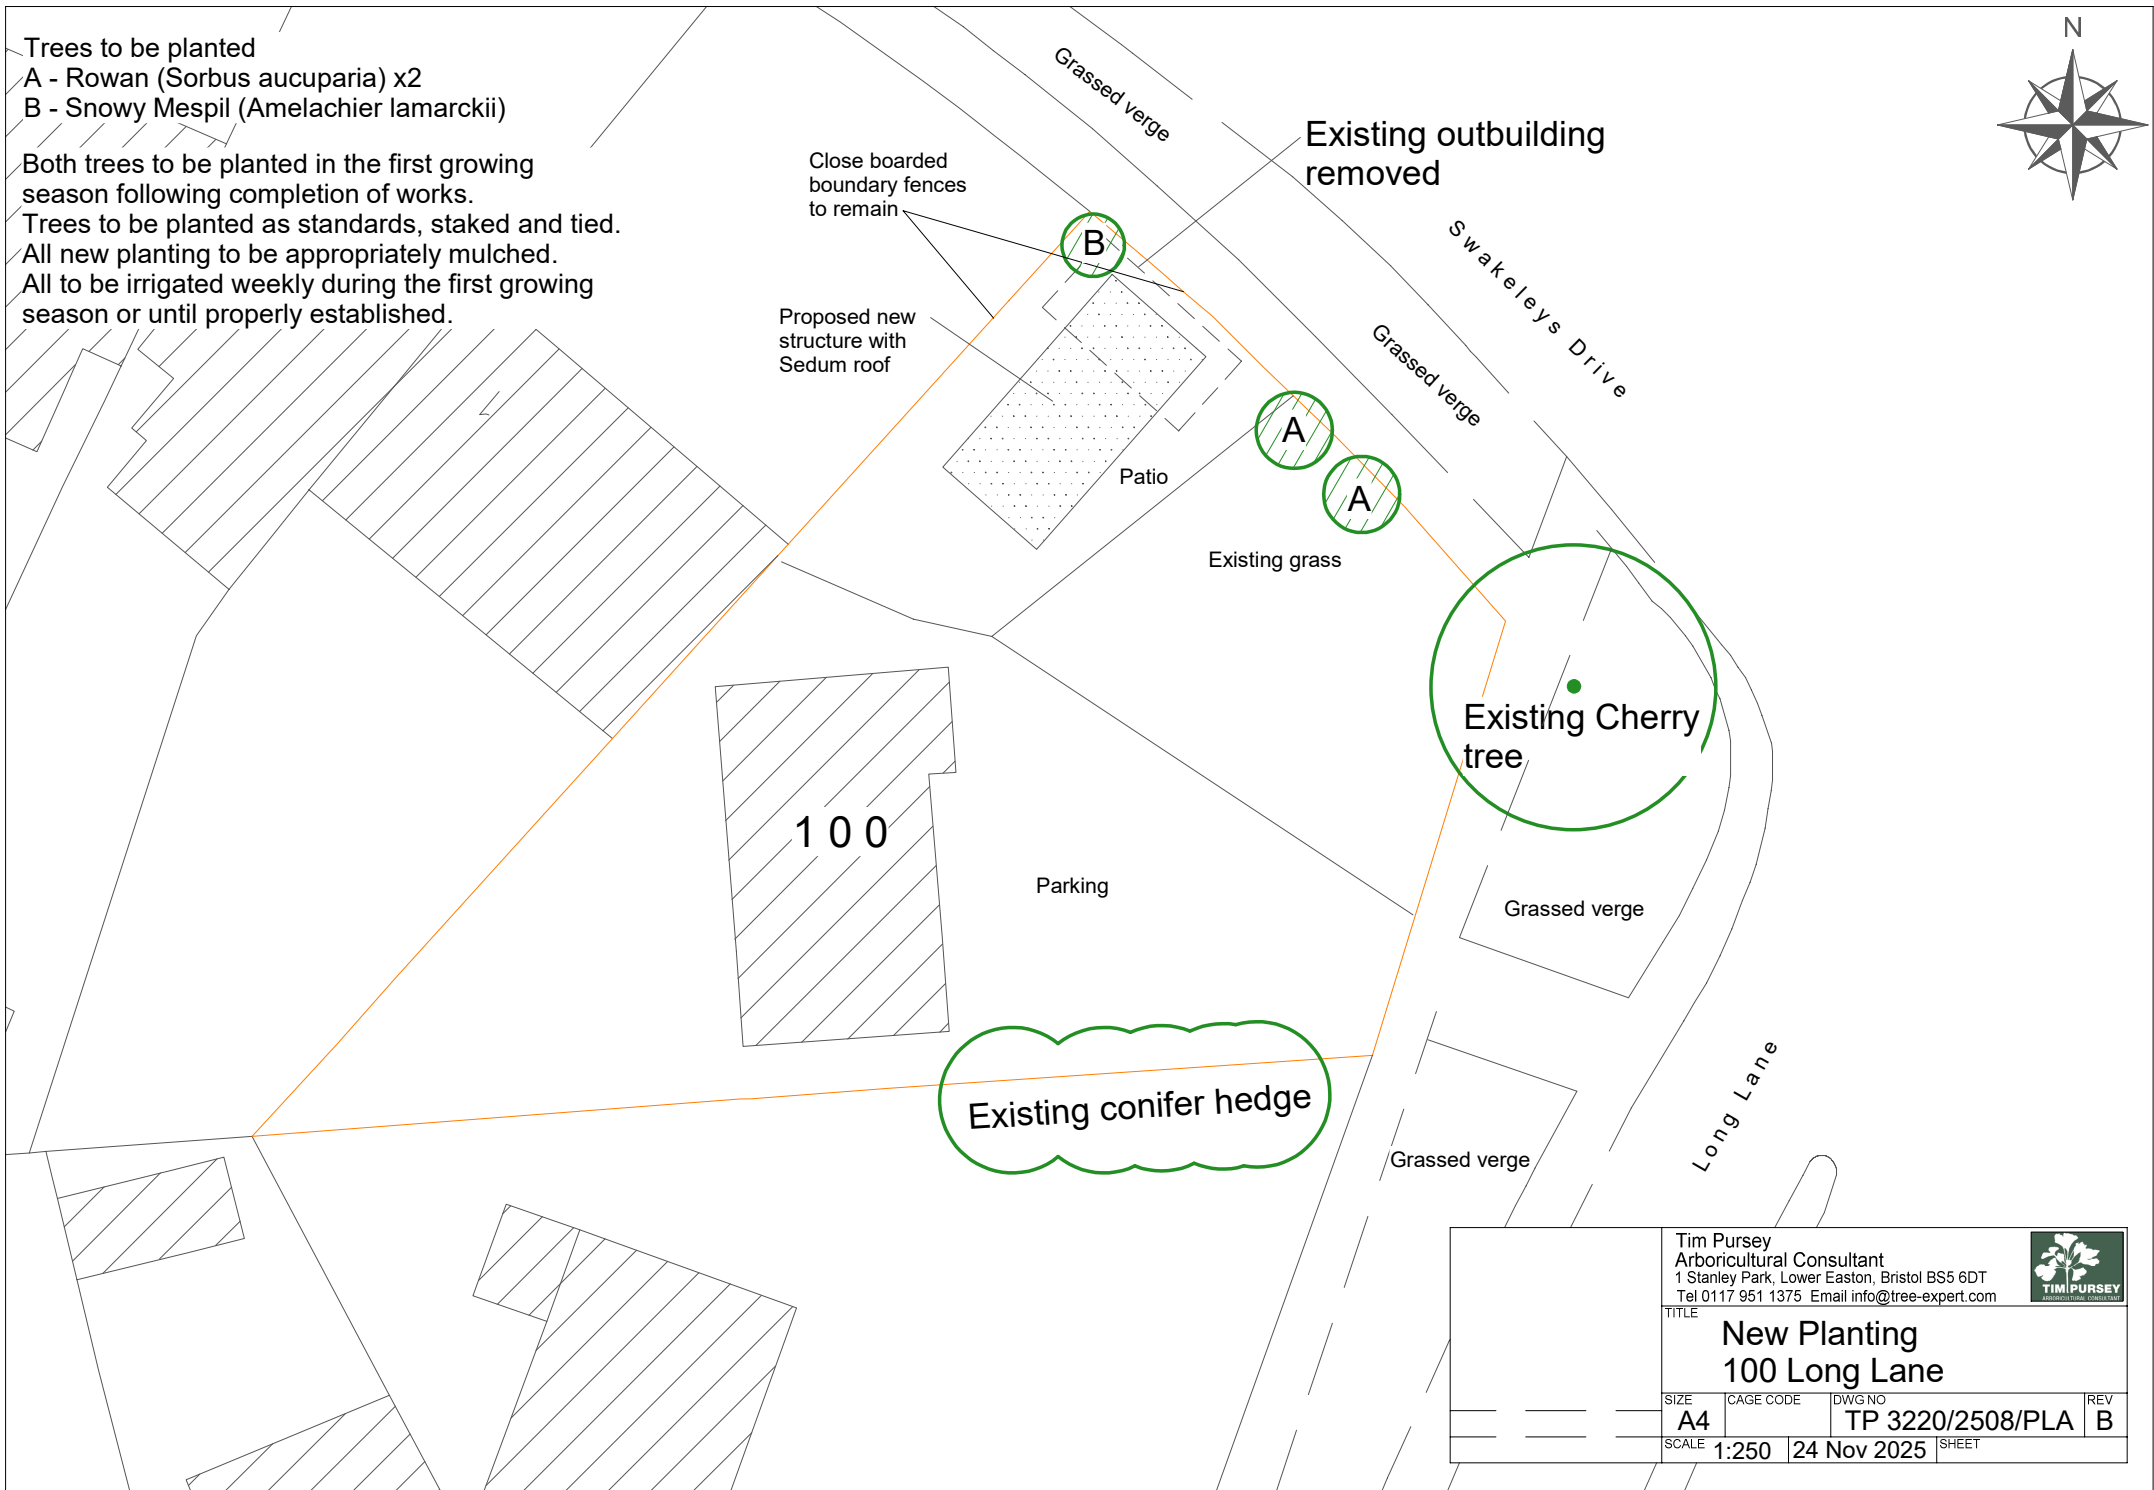

Tim Pursey Arboricultural Consultant 1 Stanley Park, Lower Easton, Bristol BS5 6DT Tel 0117 951 1375 Email info@tree-expert.com			
			
TITLE New Planting 100 Long Lane			
SIZE A4	CAGE CODE	DWG NO TP 3220/2508/PLA	REV B
SCALE 1:250	DATE 24 Nov 2025		SHEET