




General Notes  
 1. New work shown shaded  
 2. Existing shown dotted  
 3. W: Wardrobe  
 Cpld: Cupboard  
 RL: Roof lantern above  
 RL: Roof light/lantern below  
 4. All dimensions are indicative and in mm  
 5. If shown levels indicated in red dotted

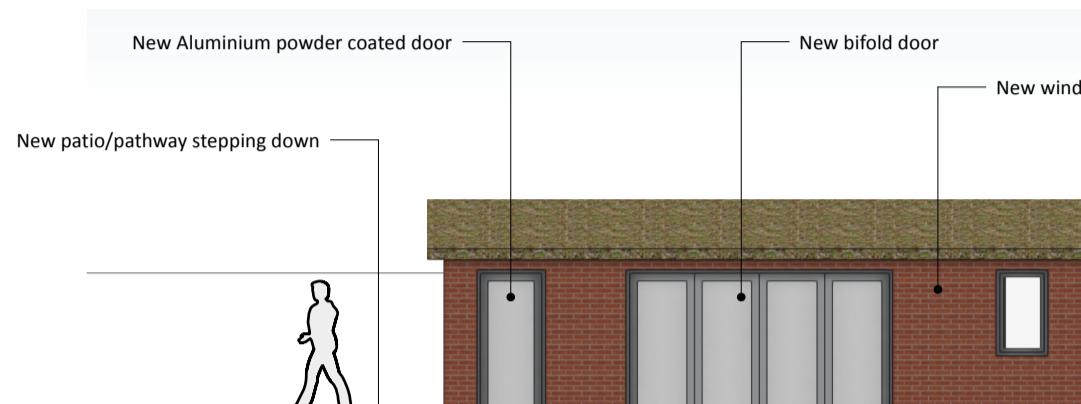

1 ELEVATION A




3 SOUTH

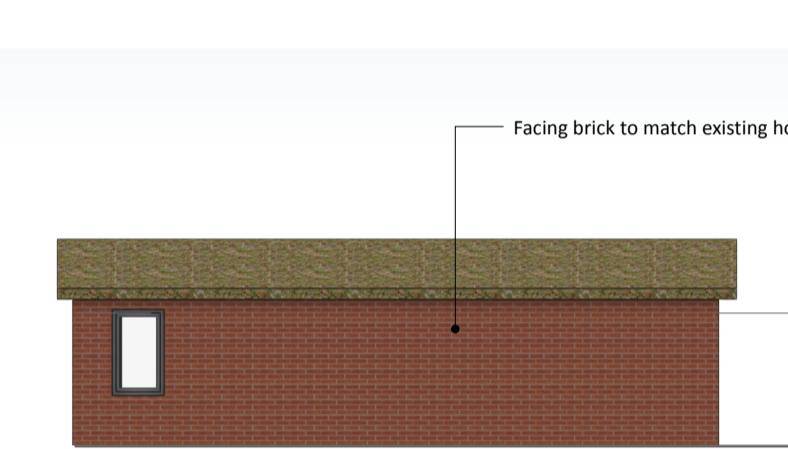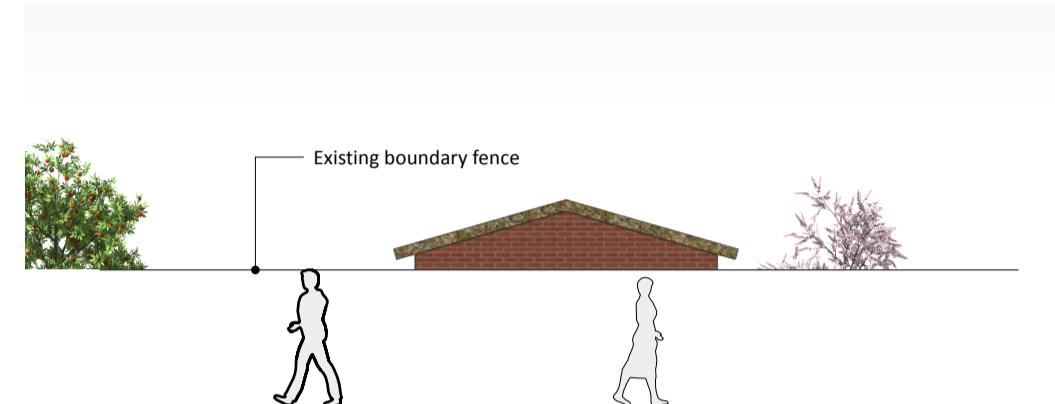


5 NORTH




6 ELEVATION B

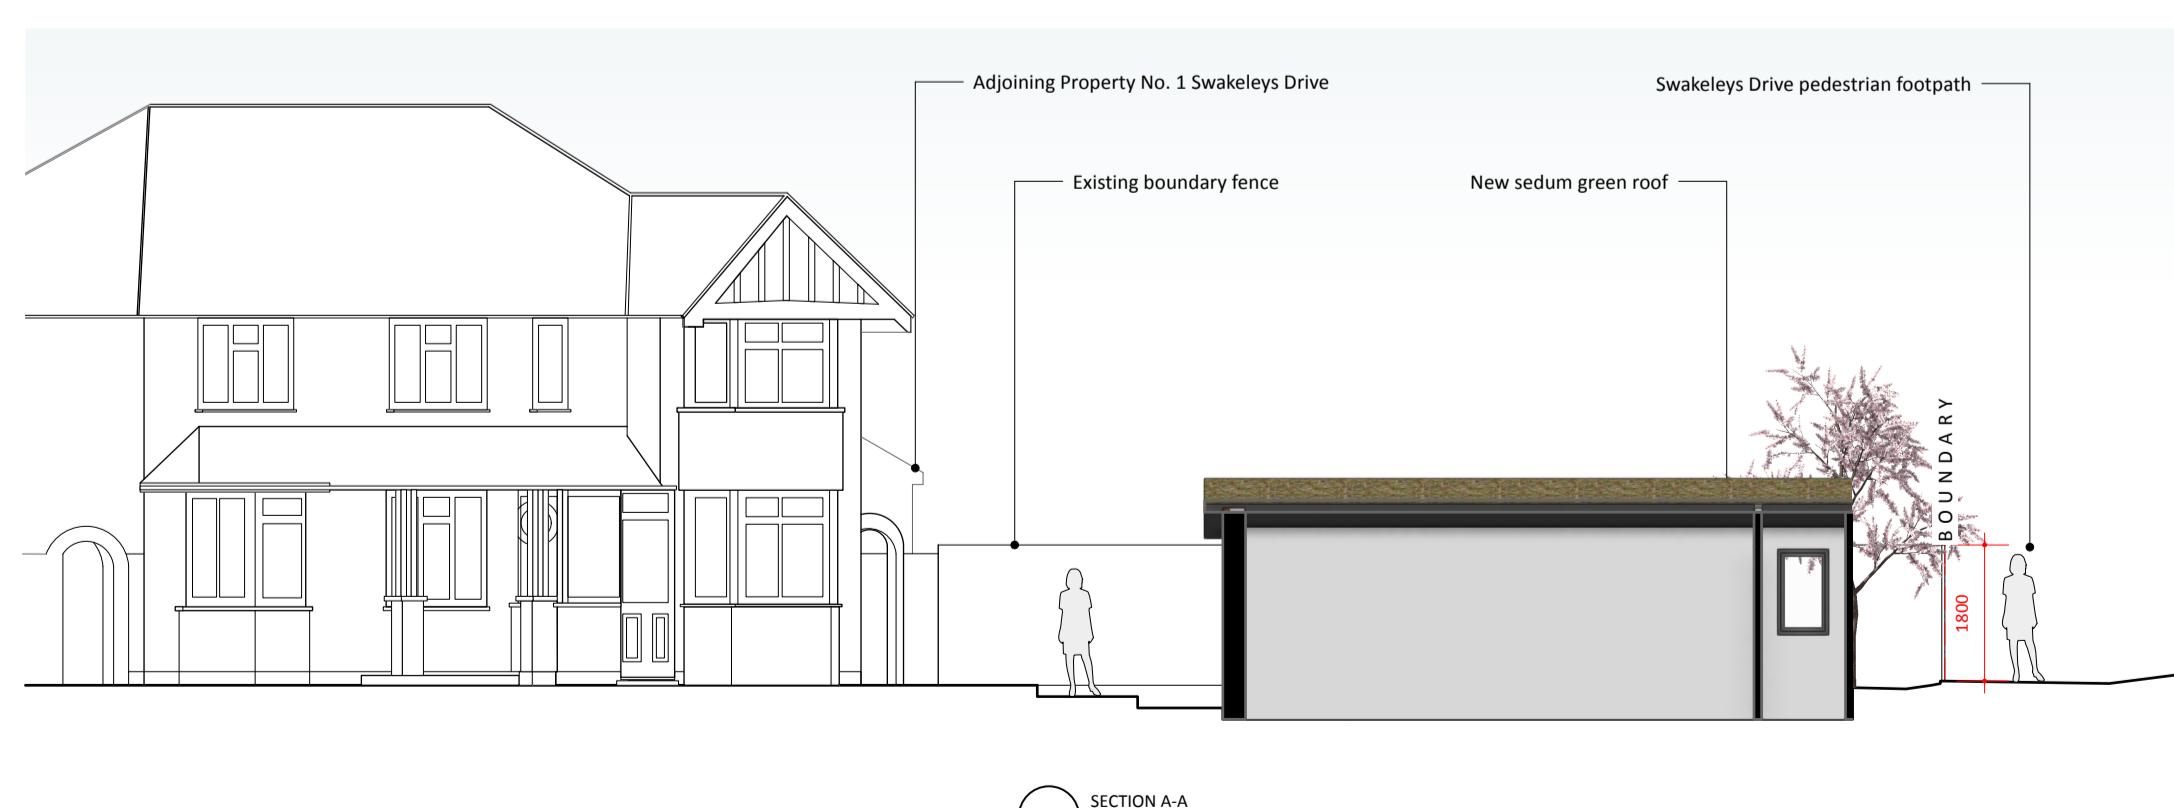

7 SECTION A-A

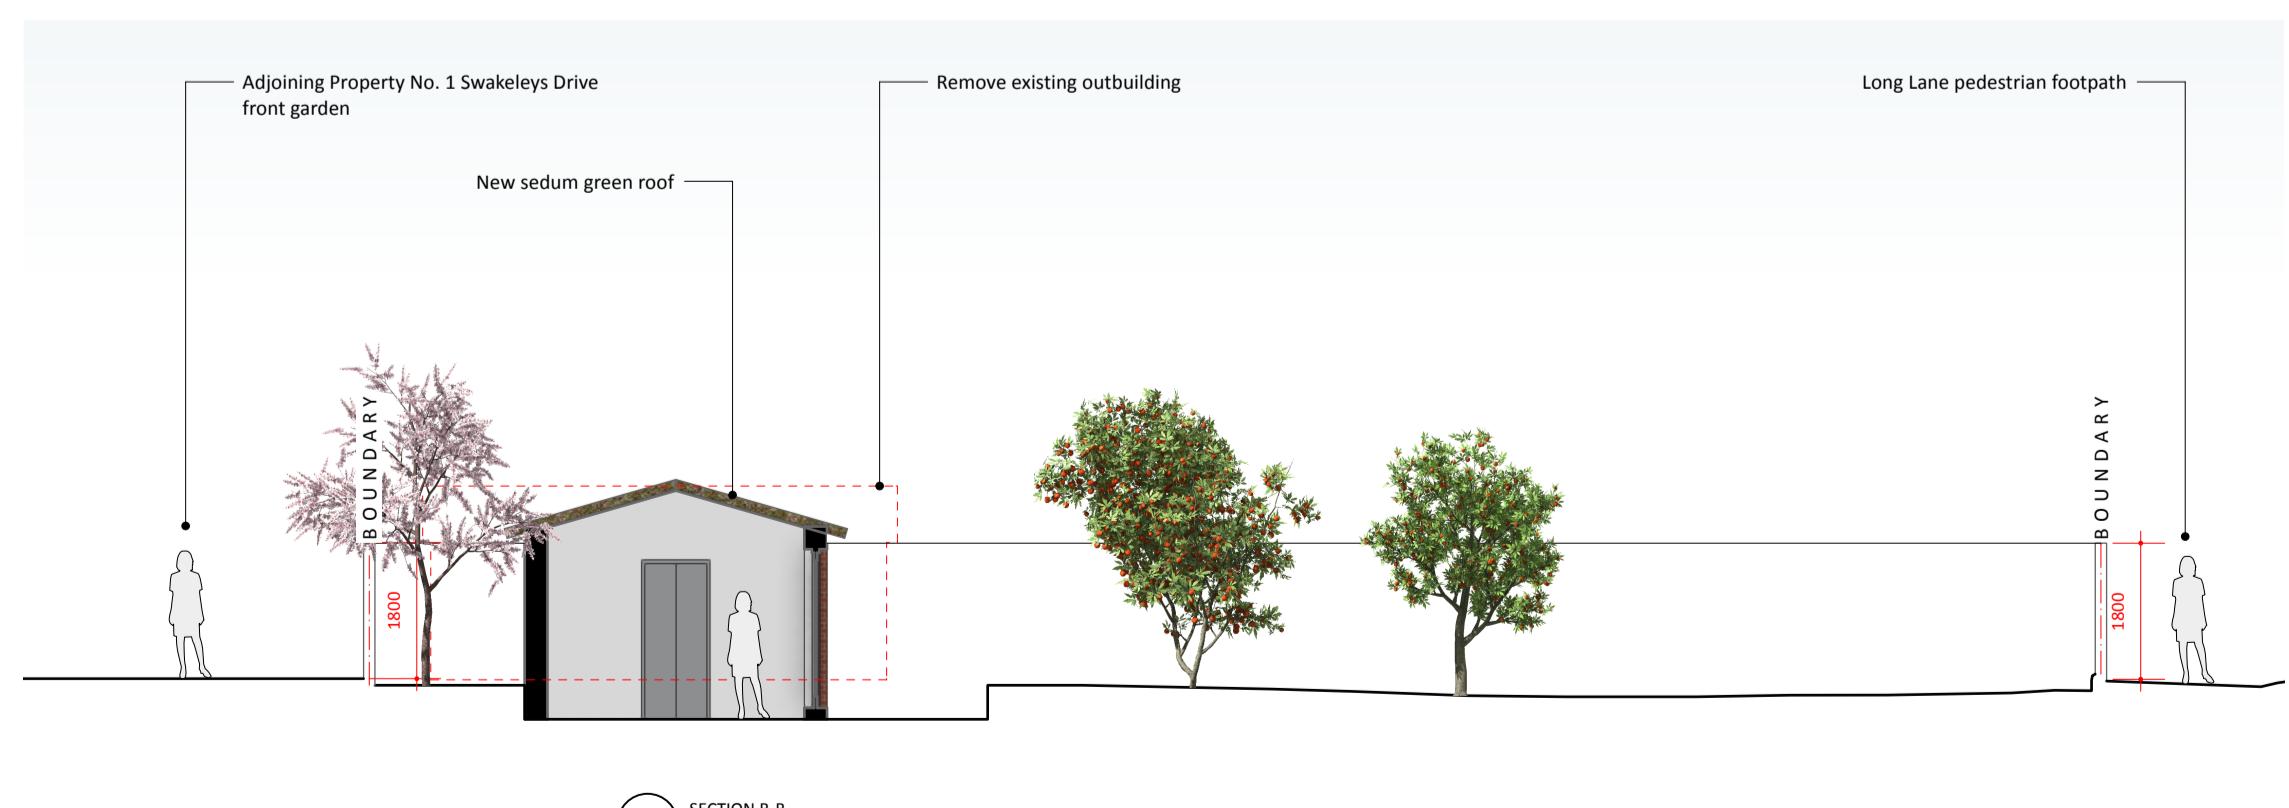

8 SECTION B-B

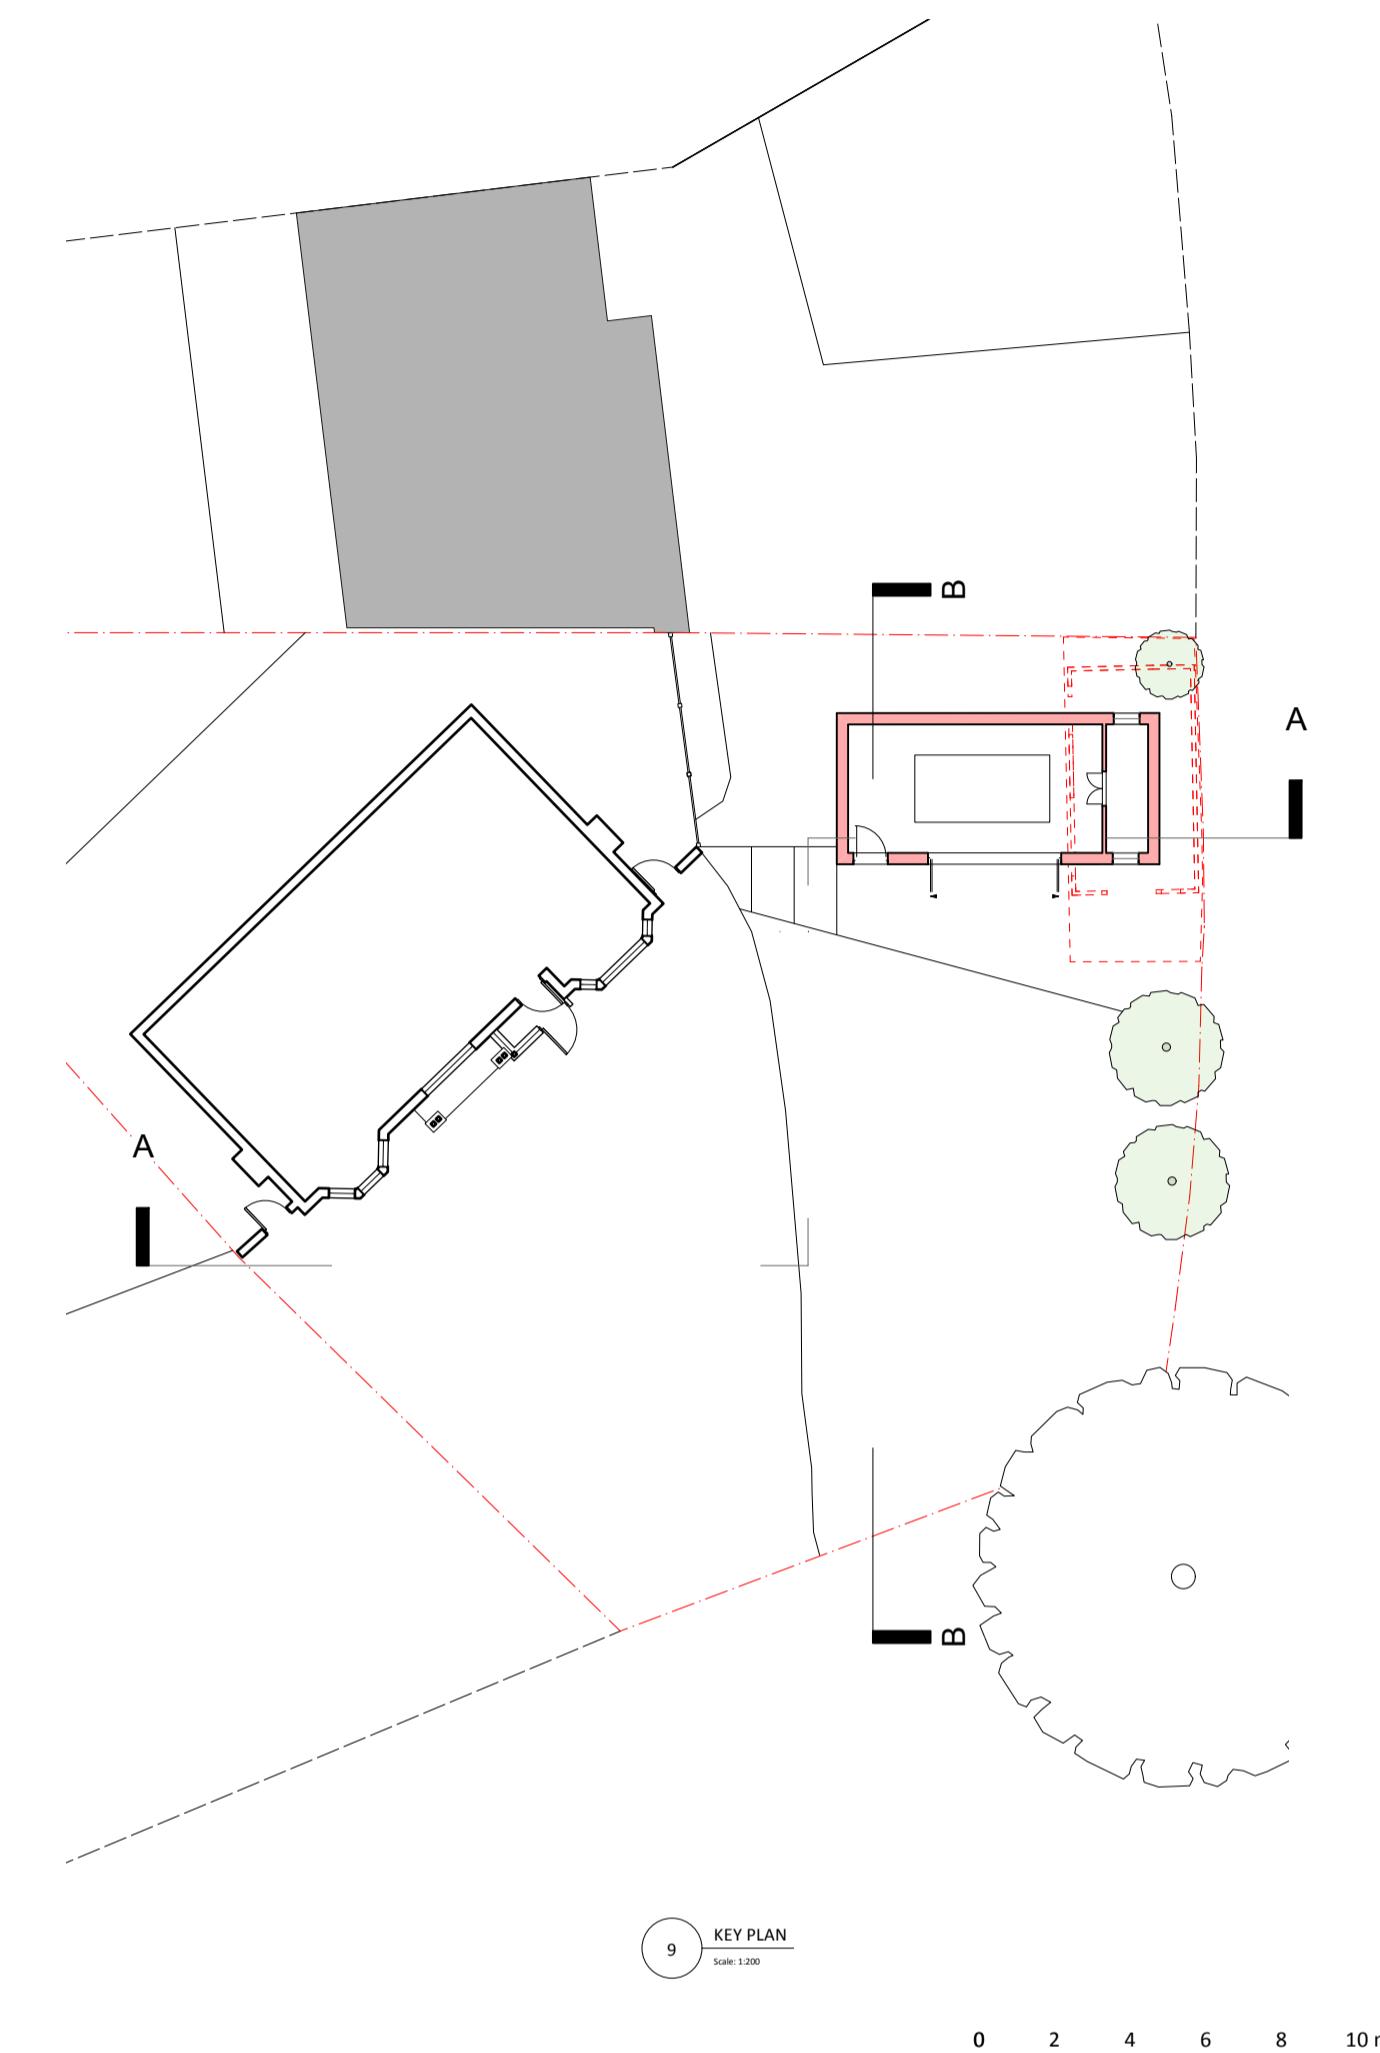

B 19/11/2025 Minor amendment as per LPA email dated 19/11/2025  
 A 28/10/2025 Minor amendment as per LPA email dated 28/10/2025  
 ISSUE DATE REVISION

PROJECT 100 Long Lane, Ickenham UB10 8SU

CLIENT Mr and Mrs Gill

DRAWING PROPOSED ELEVATIONS AND SECTIONS

STONES ARCHITECTS

All rights reserved in chapter IV of the Copyright, Designs & Patents Act 1988 have been asserted. This drawing must not be scaled; only figured dimensions should be used. Check and verify dimensions on site prior to commencing any work. Any discrepancies should be reported to the Architects immediately.

PROJECT # 2025.020 DWG # REV  
 DATE 22/09/2025  
 SCALE 1:100  
 DRAWN FA CHKD JC  
 C02-B

Stones Architects Ltd  
 50 Coldharbour Lane Hayes Middlesex UB3 3EP  
 t 020 8969 0000 e mail@stonesarchitects.co.uk w stonesarchitects.co.uk