


3 SOUTH

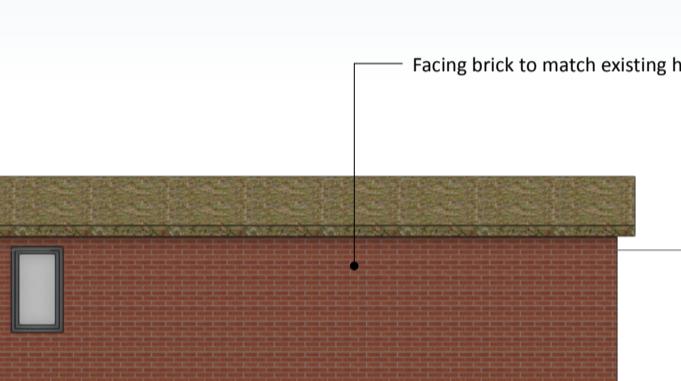


4 EAST




5 NORTH




6 ELEVATION B

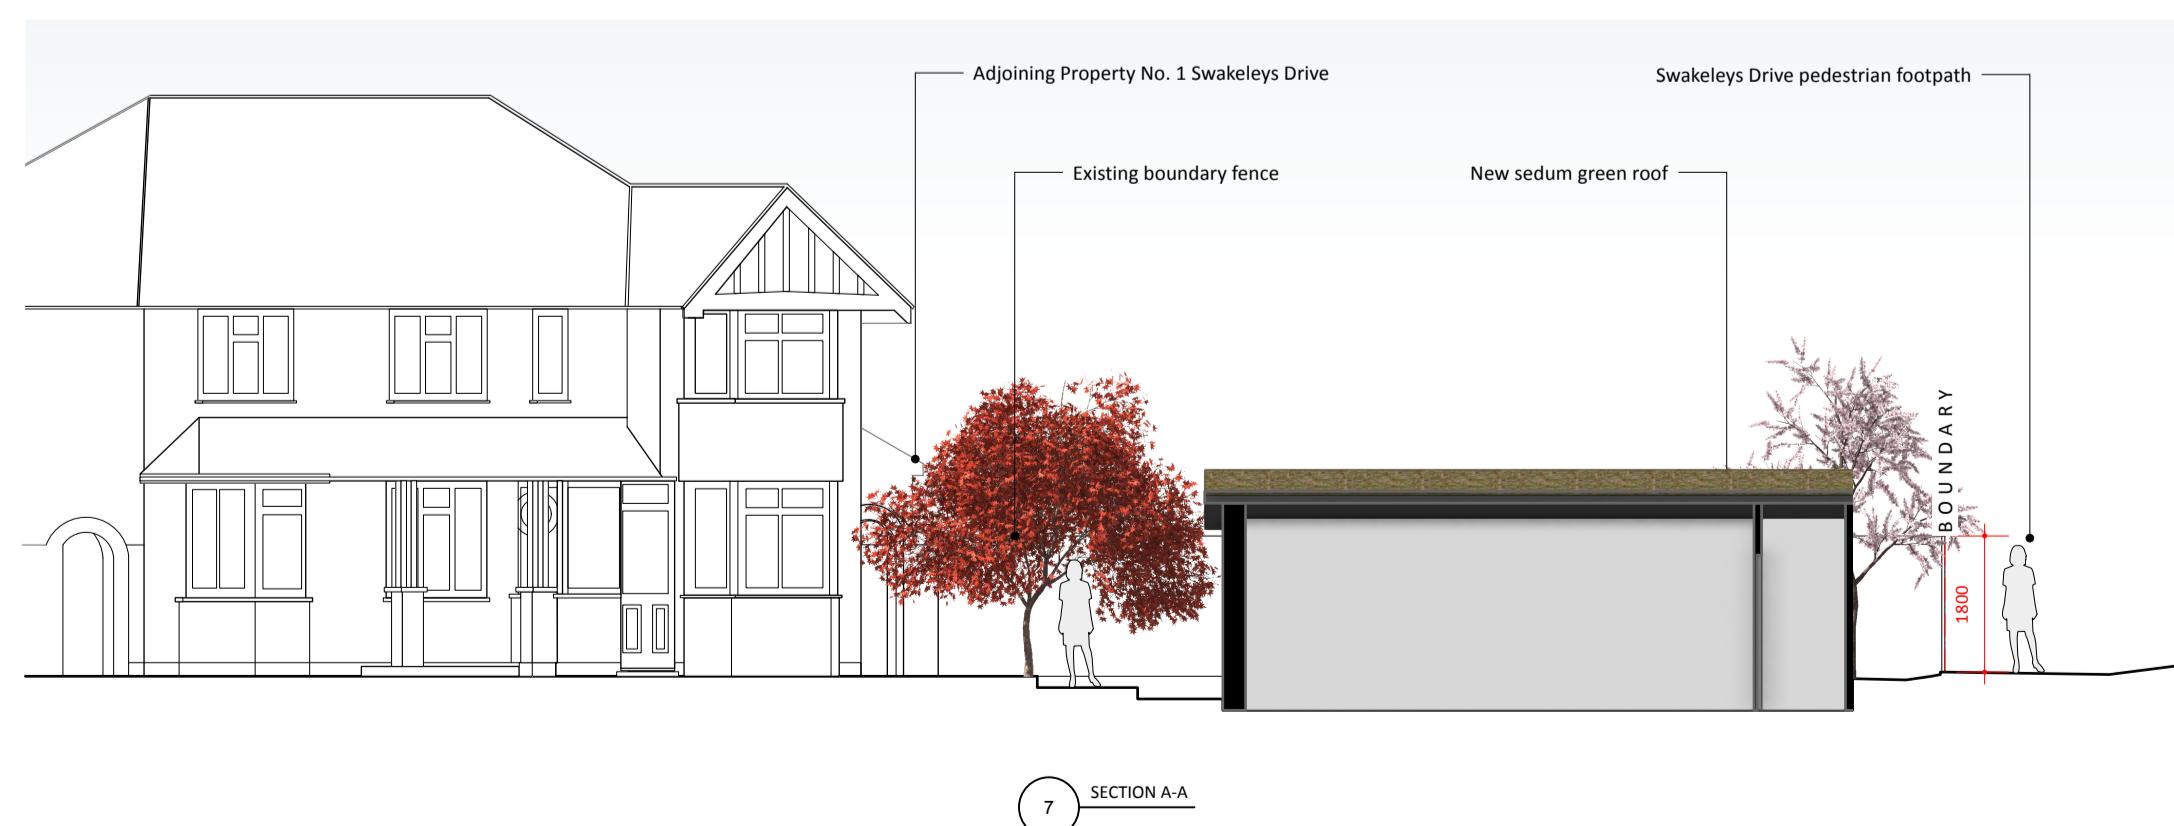

7 SECTION A-A

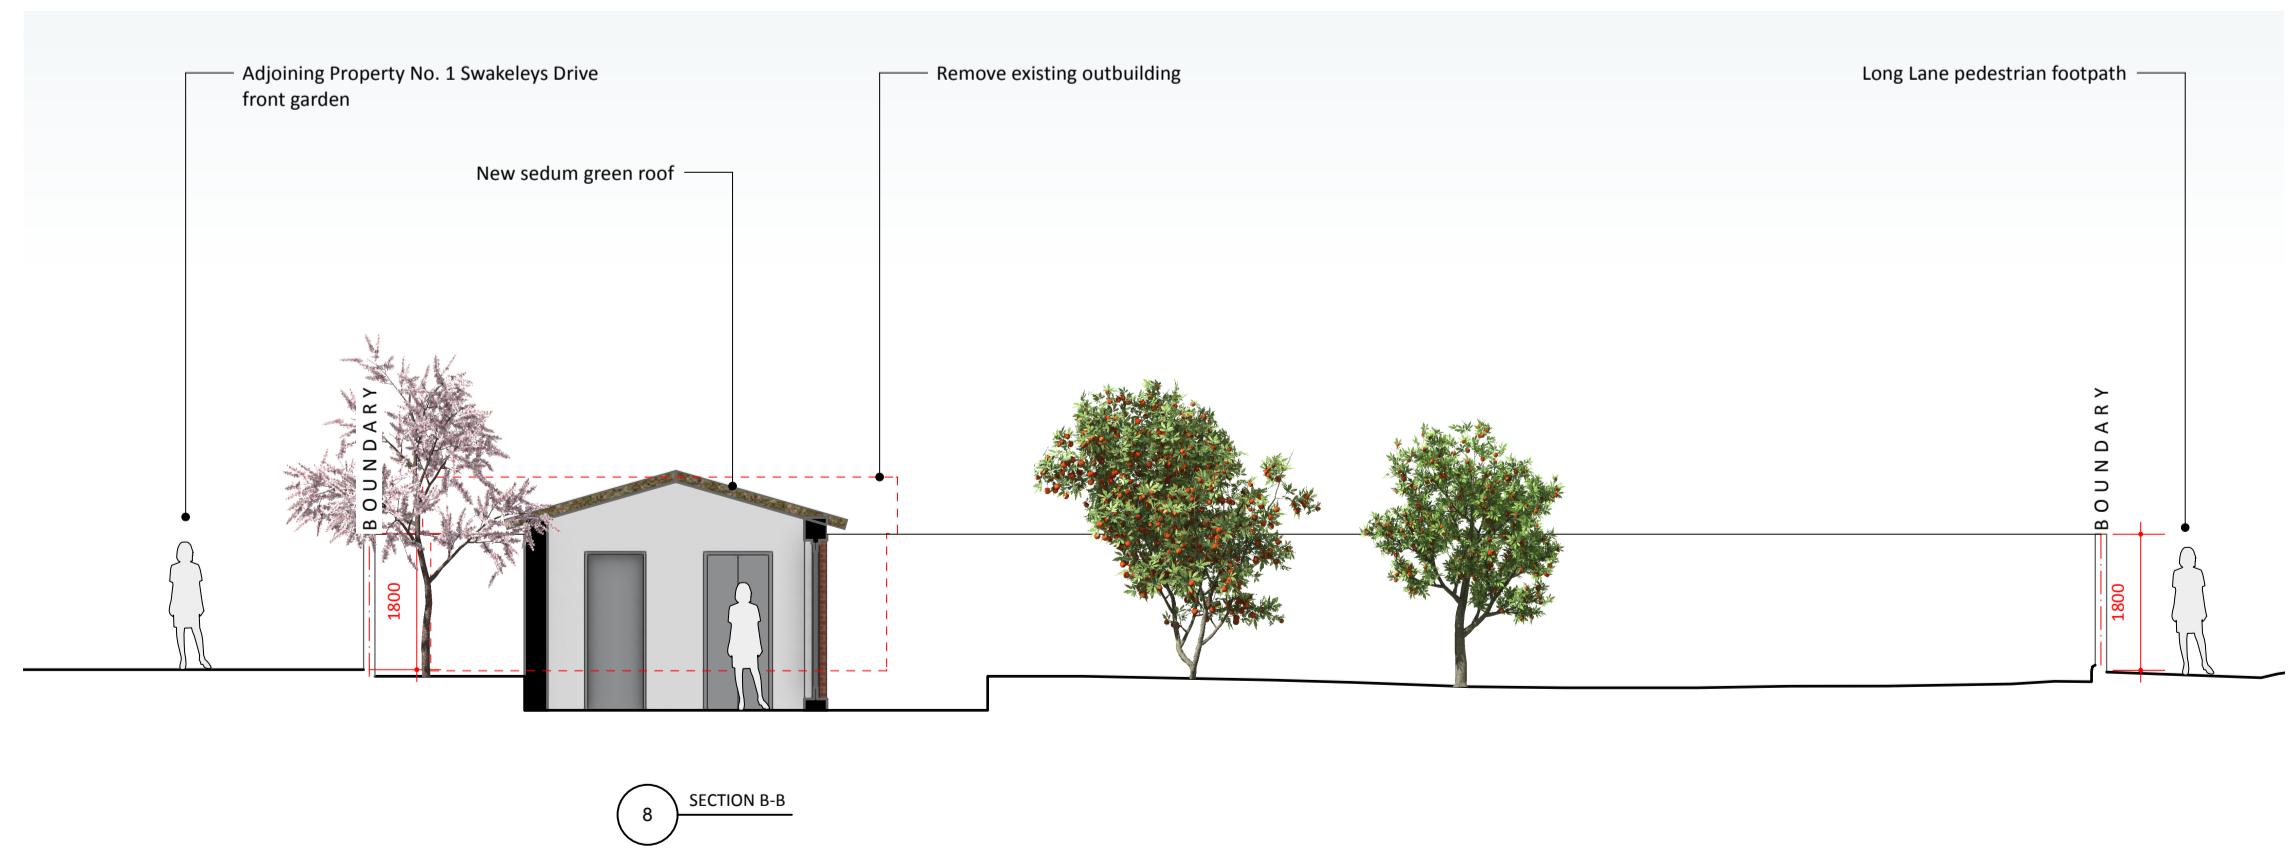

8 SECTION B-B

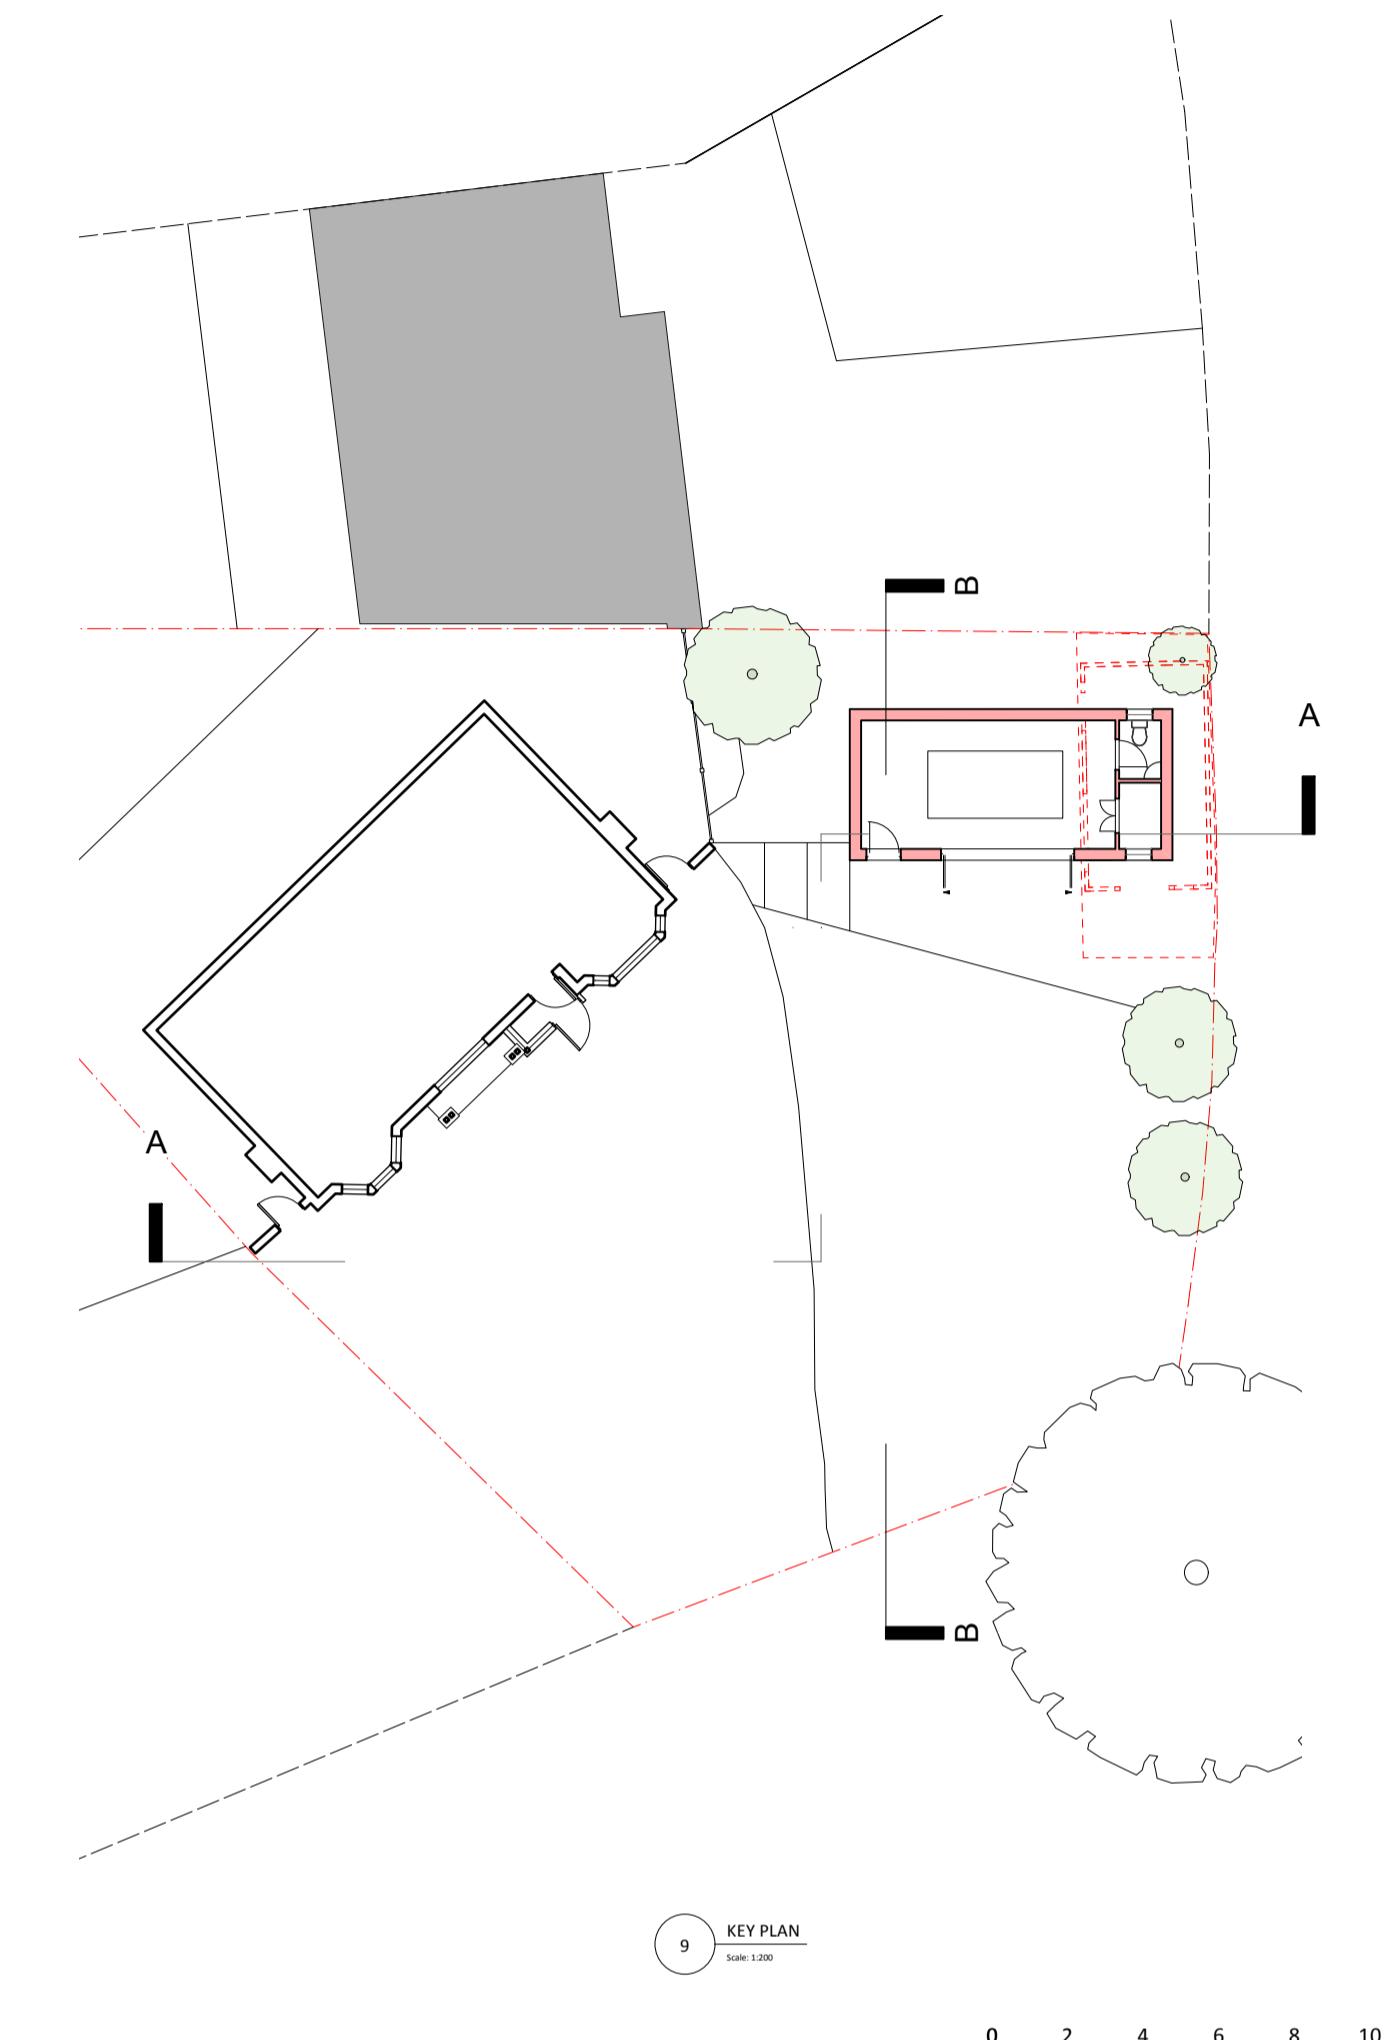

9 KEY PLAN

0 2 4 6 8 10 m

ISSUE DATE REVISION

PROJECT 100 Long Lane, Ickenham UB10 8SU

CLIENT Mr and Mrs Gill

DRAWING PROPOSED ELEVATIONS AND SECTIONS

STONES
ARCHITECTS

All rights reserved in chapter IV of the Copyright, Designs & Patents Act 1988 have been asserted. This drawing must not be scaled; only figured dimensions should be used. Check and verify dimensions on site prior to commencing any work. Any discrepancies should be reported to the Architects immediately.

PROJECT # 2025.020 DWG # REV

DATE 22/09/2025

SCALE 1:100

DRAWN FA CHECK JC

C02

Stones Architects Ltd
50 Coldharbour Lane Hayes Middlesex UB3 3EP
t 020 8969 0000 e mail@stonesarchitects.co.uk w stonesarchitects.co.uk