




3 EXISTING SOUTH VIEW

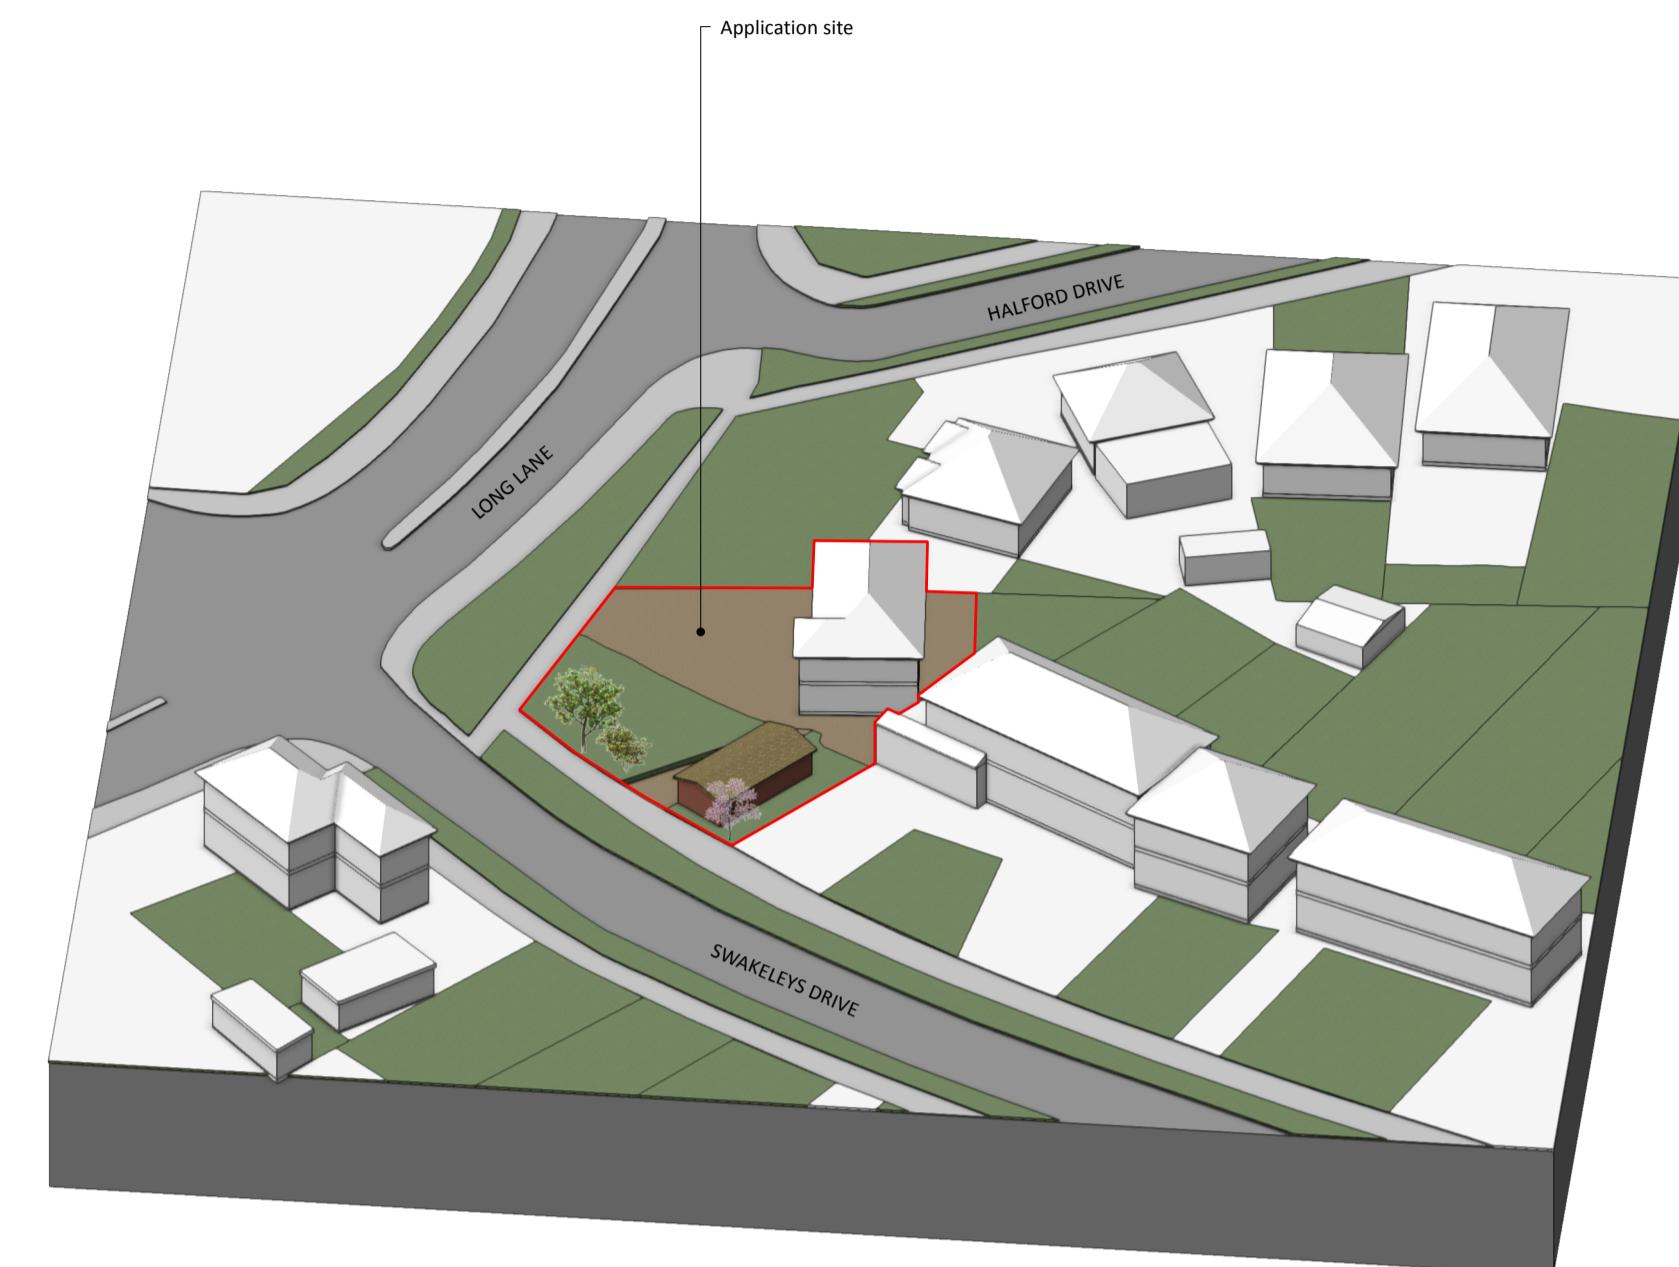

1 PROPOSED SOUTH VIEW

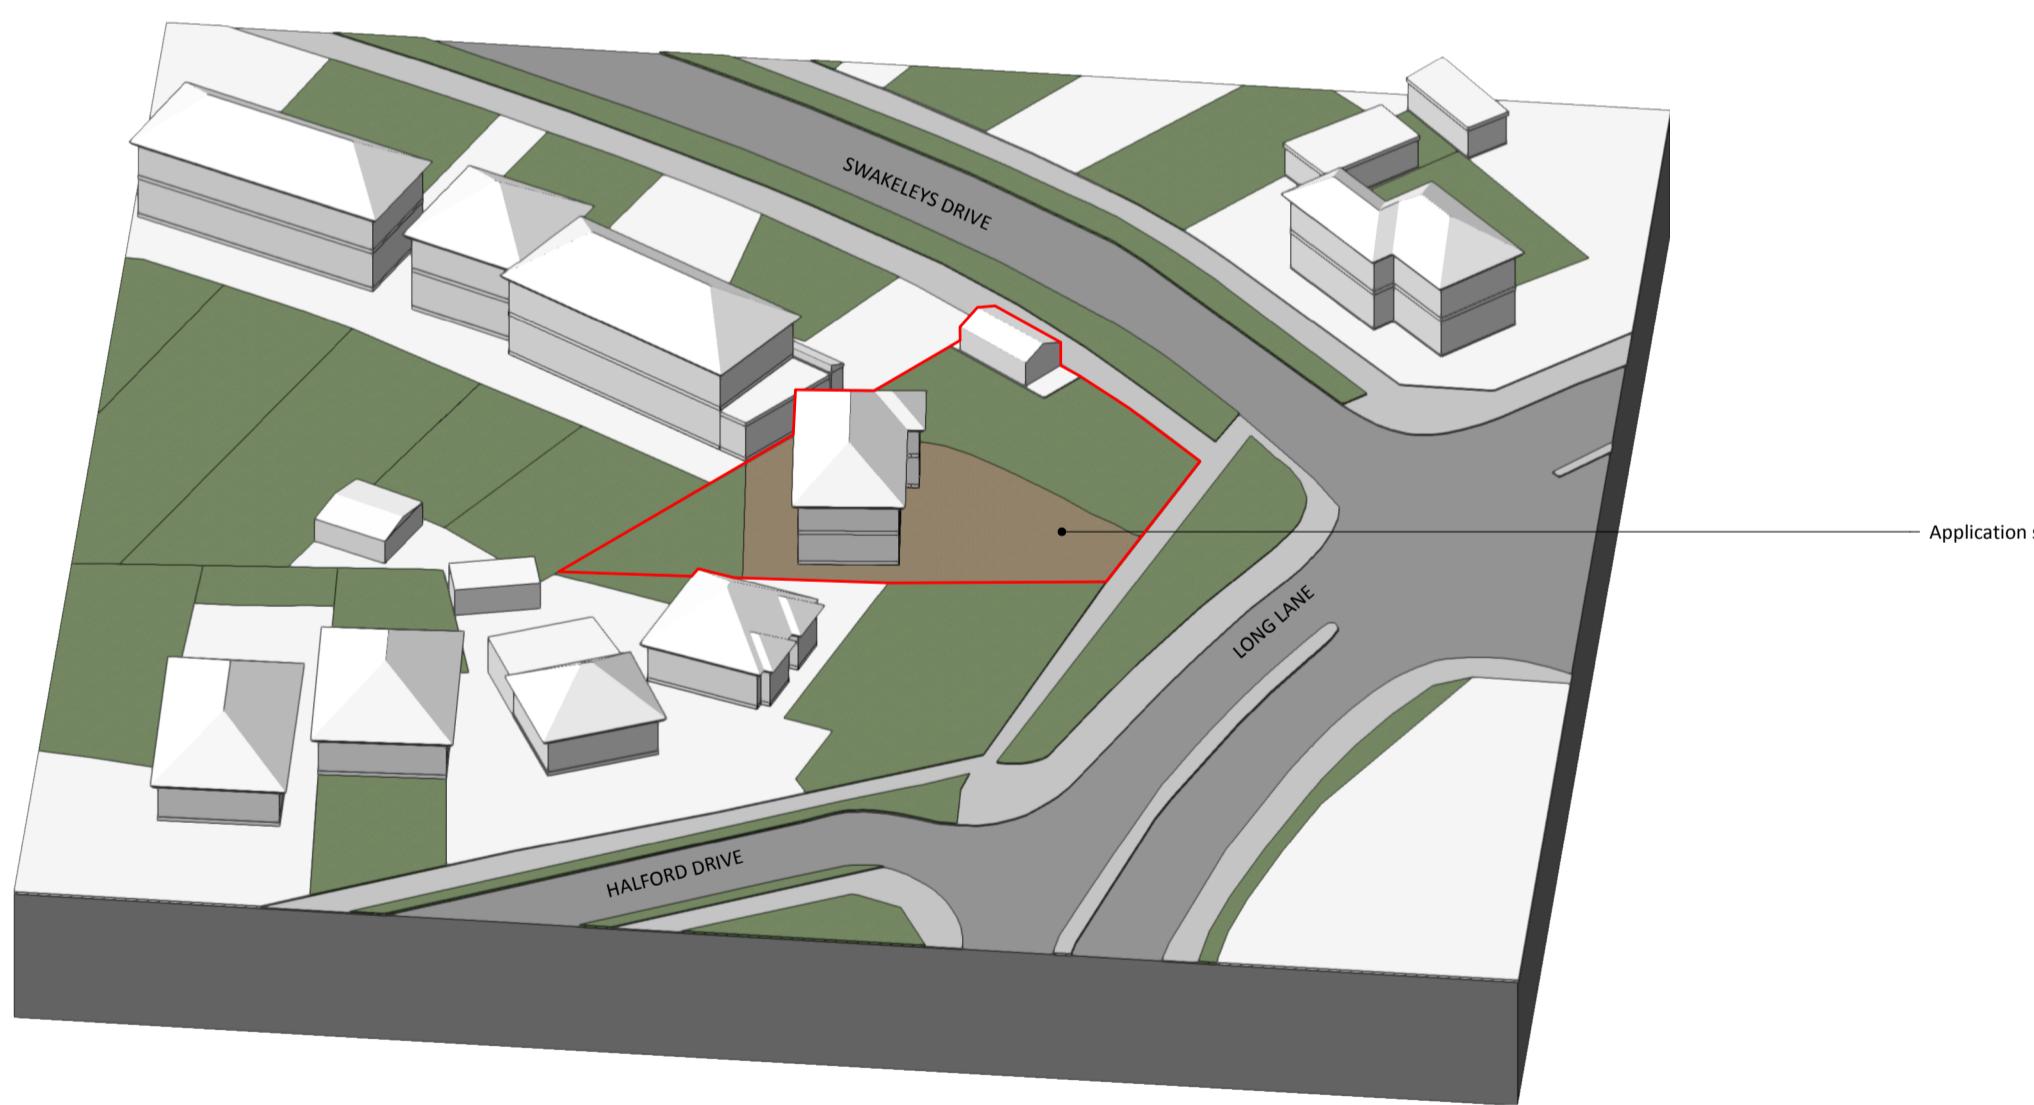

4 EXISTING NORTH VIEW

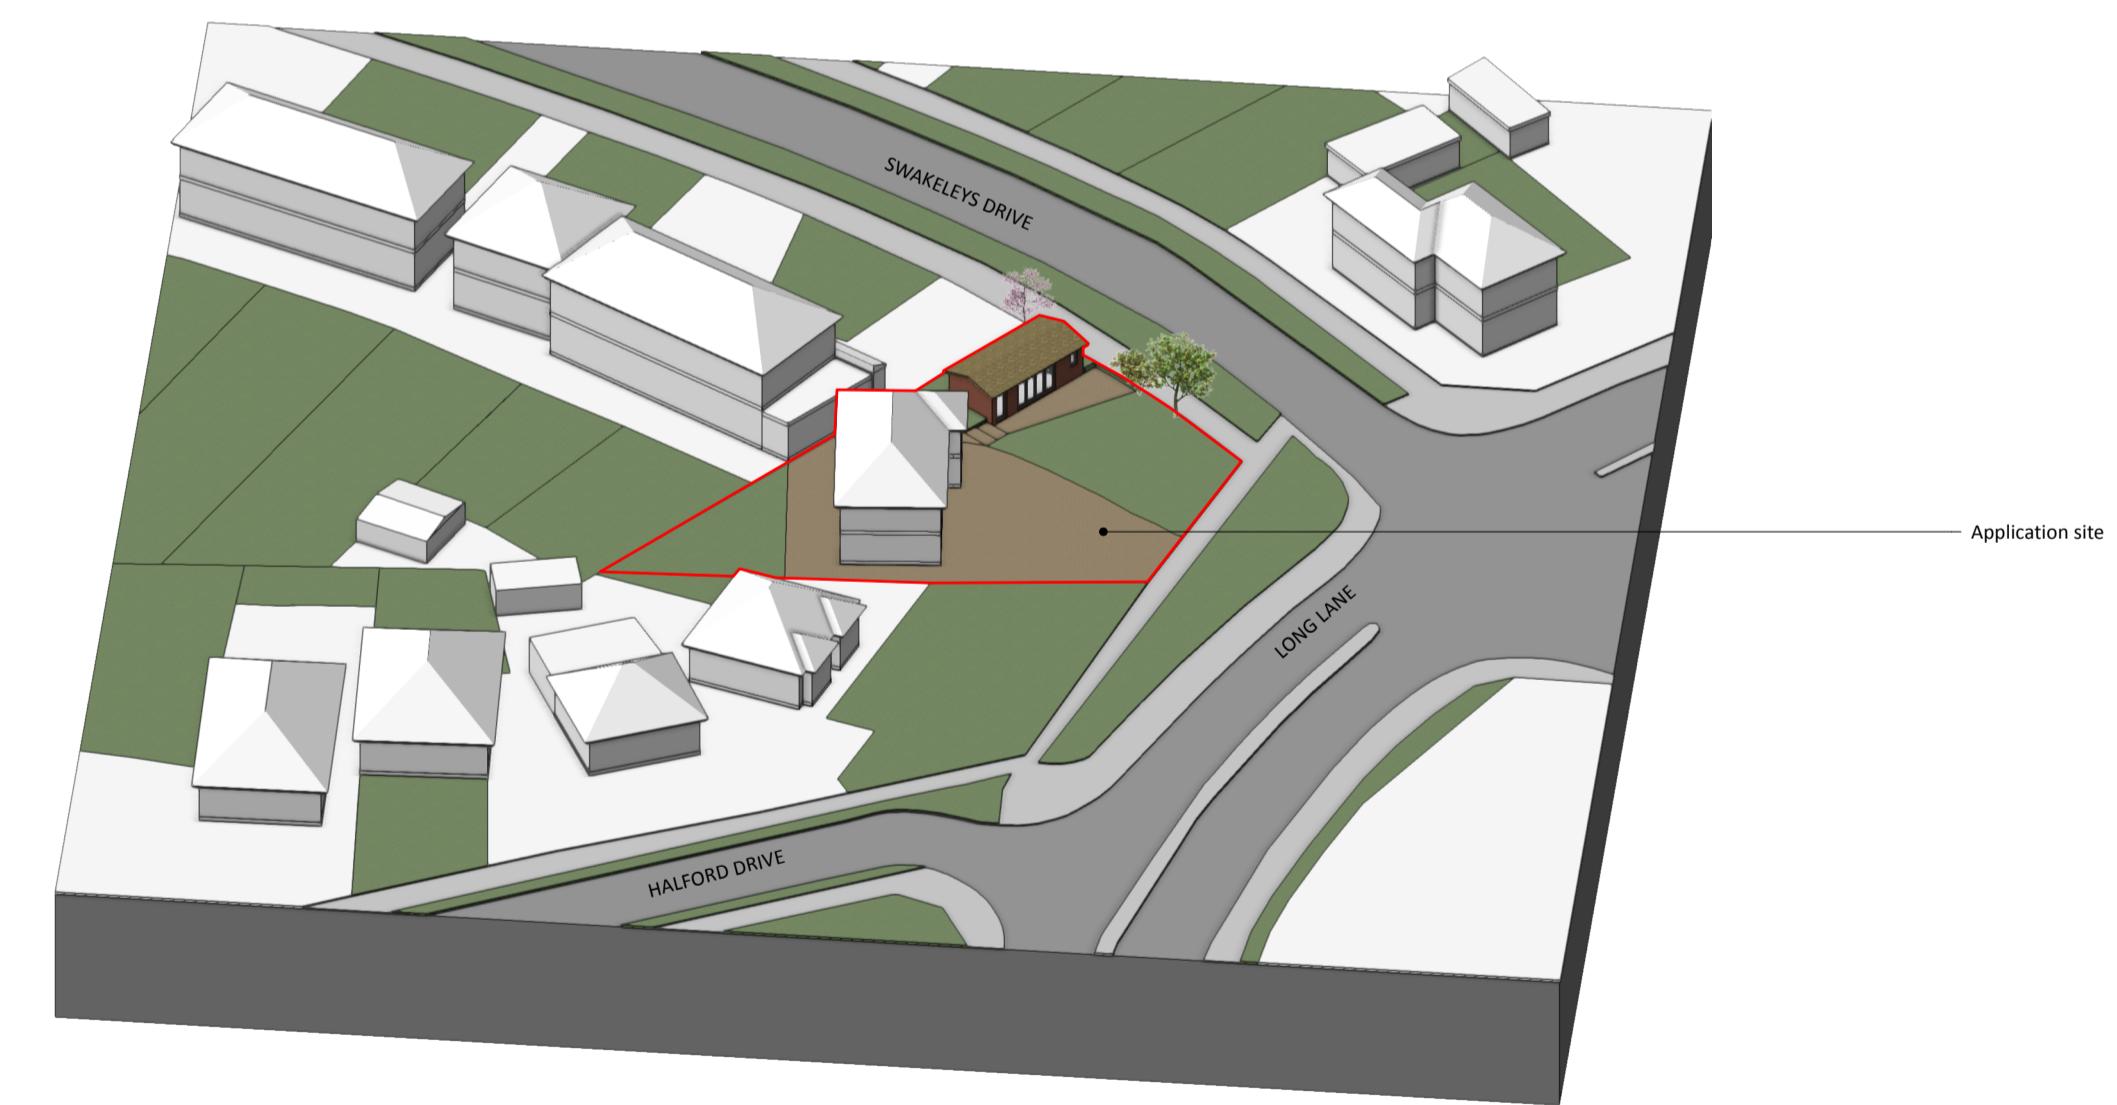

2 PROPOSED NORTH VIEW

PROJECT # 2025.020 DWG # REV
CLIENT Mr and Mrs Gill

EXISTING AND PROPOSED SITE MODEL

STONES
ARCHITECTS

All rights reserved in chapter
IV of the Copyright, Designs &
Patents Act 1988 have been
asserted. This drawing must
not be scaled; only figured
dimensions should be used.
Check and verify
dimensions on site prior
to commencing any work. Any
discrepancies should be
reported to the Architects
immediately.

PROJECT # 2025.020 DWG # REV
DATE 07/08/2025
SCALE 1:500
DRAWN CHKD JC
C03-A

Stones Architects Ltd
50 Coldharbour Lane Hayes Middlesex UB3 3EP
t 020 8969 0000 e mail@stonesarchitects.co.uk w stonesarchitects.co.uk