




3 EXISTING SOUTH VIEW

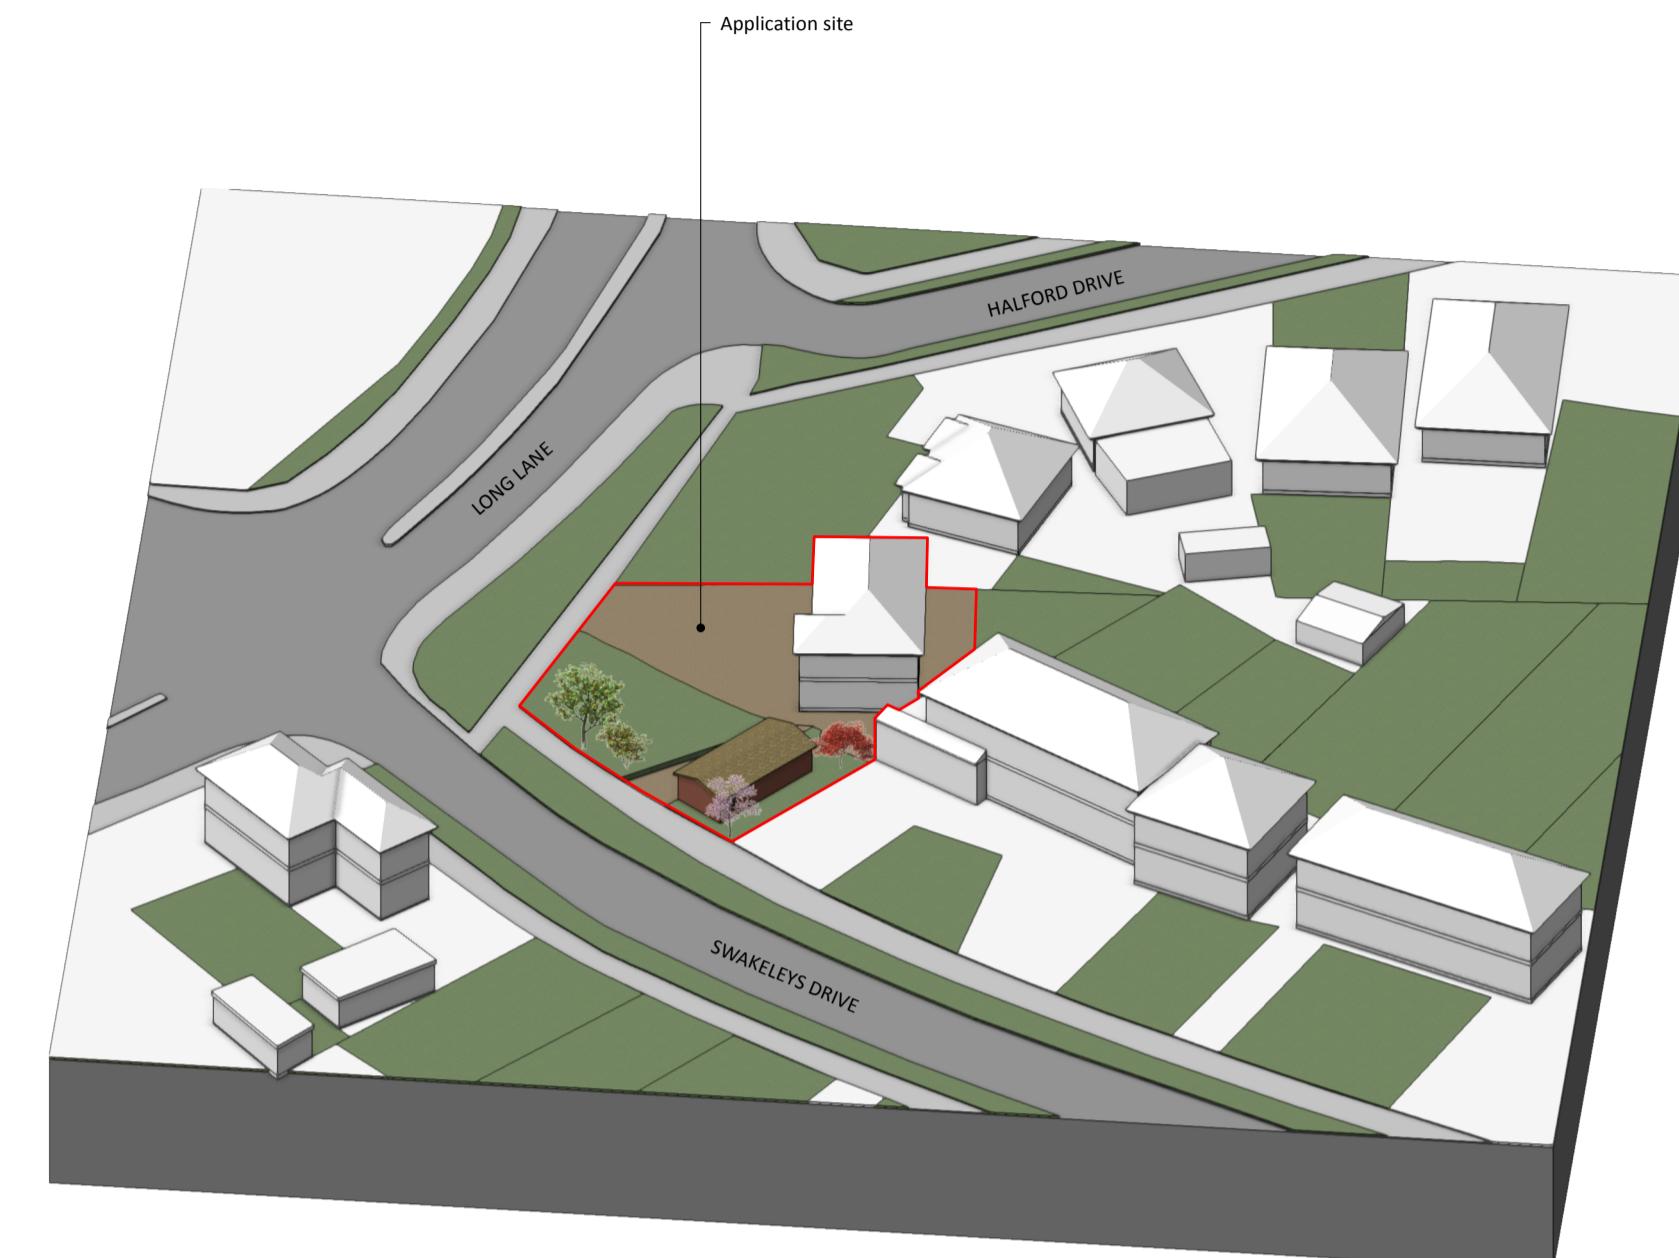

1 PROPOSED SOUTH VIEW

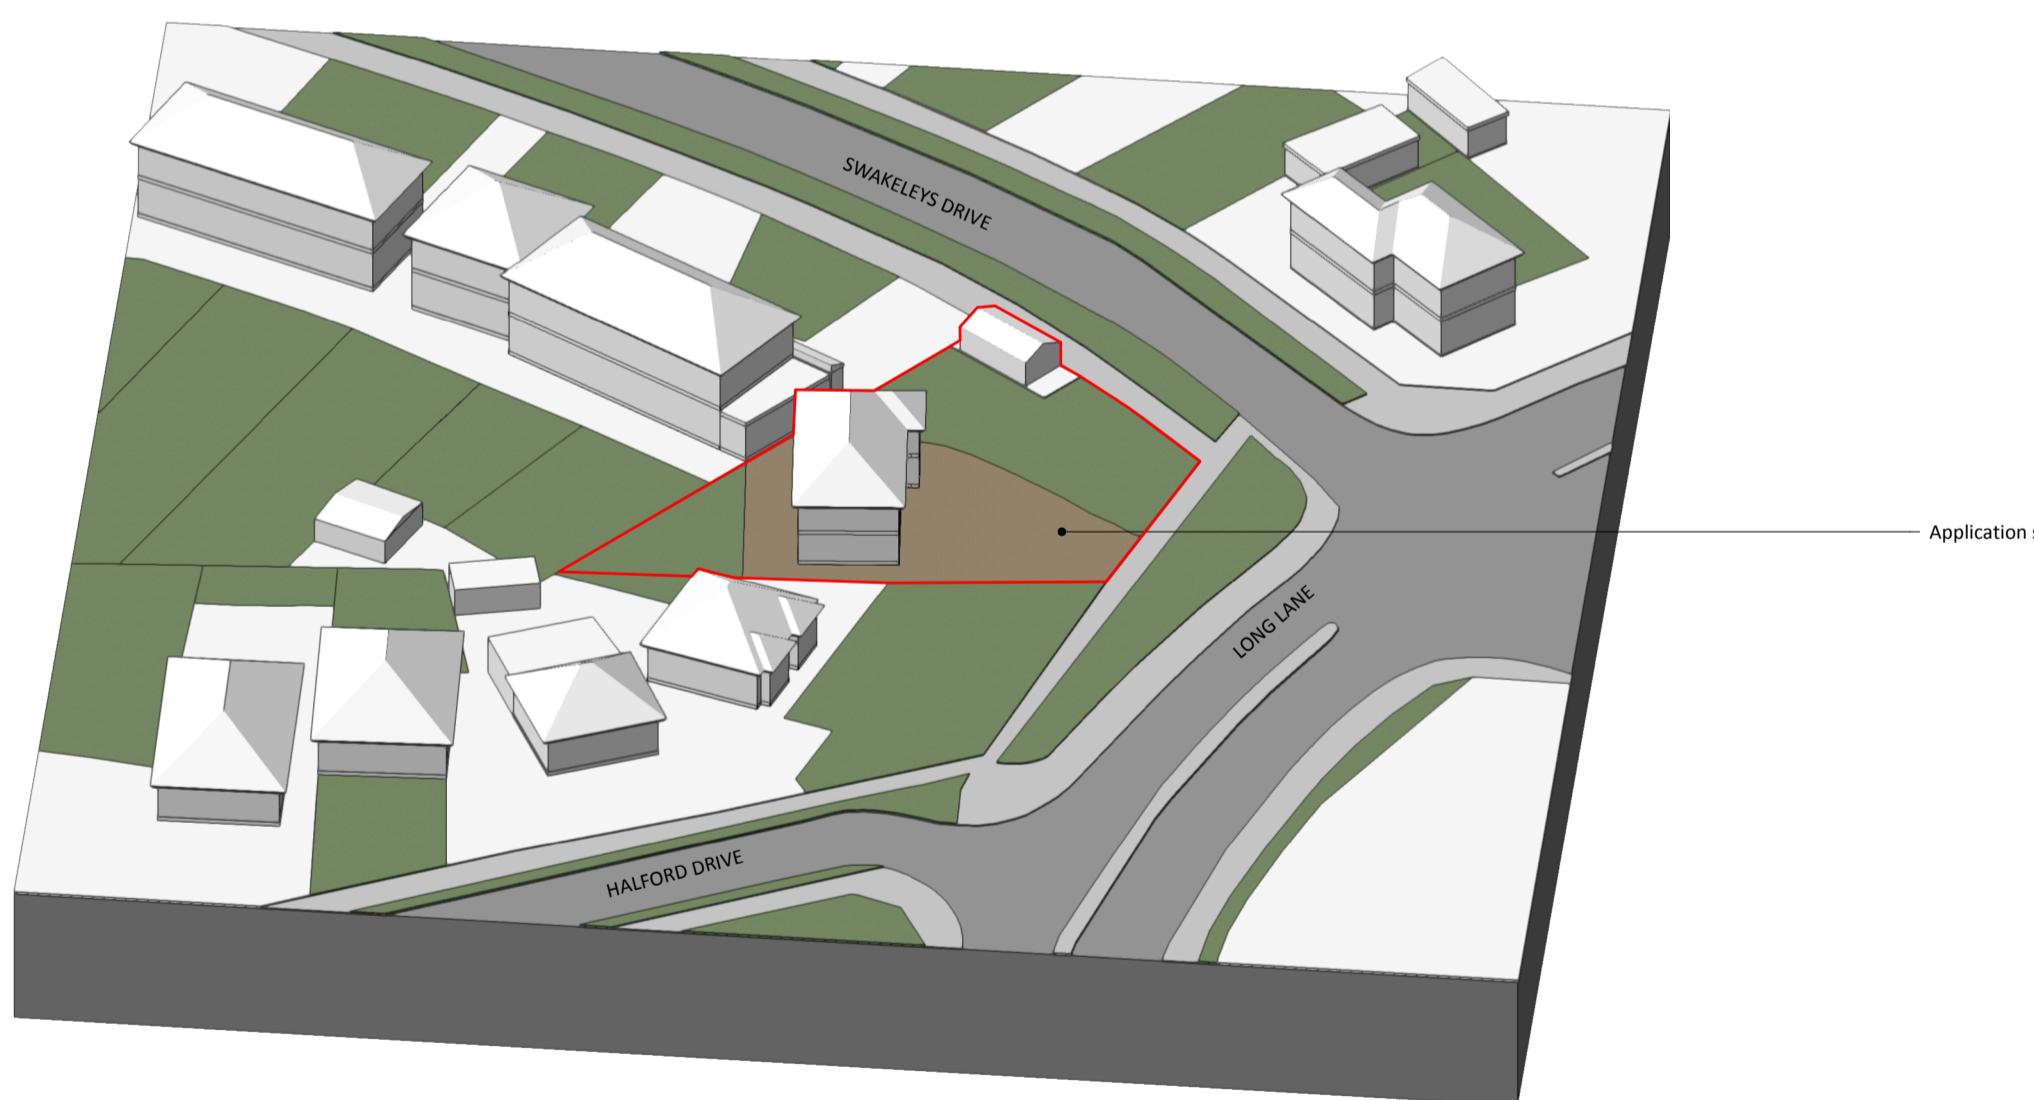

4 EXISTING NORTH VIEW

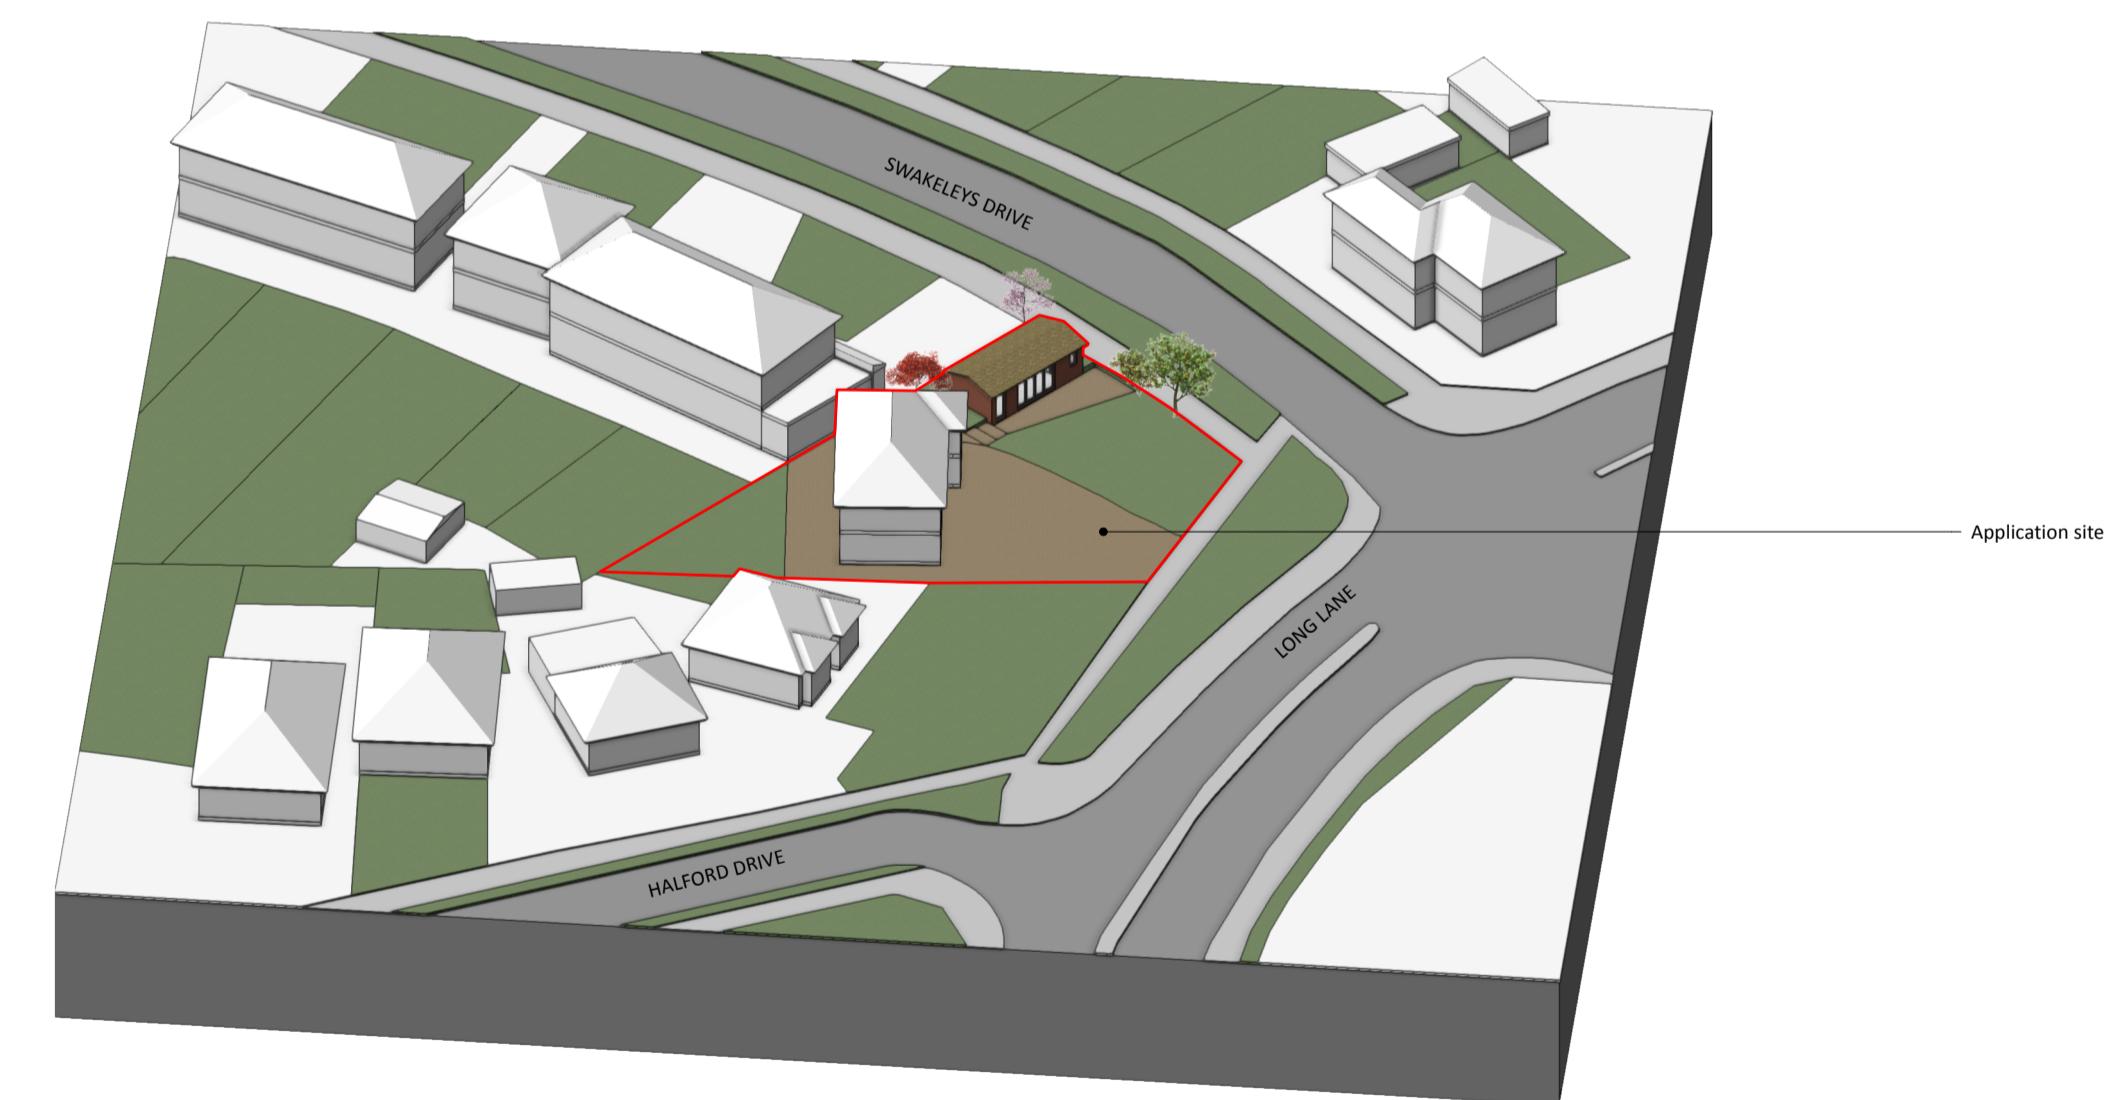

2 PROPOSED NORTH VIEW

PROJECT
100 Long Lane, Ickenham UB10 8SU
CLIENT
Mr and Mrs Gill

EXISTING AND PROPOSED SITE MODEL

STONES
ARCHITECTS

All rights reserved in chapter
IV of the Copyright, Designs &
Patents Act 1988 have been
asserted. This drawing must
not be scaled; only figured
dimensions should be used.
Check and verify
dimensions on site prior
to commencing any work. Any
discrepancies should be
reported to the Architects
immediately.

PROJECT # 2025.020 DWG #
DATE 07/08/2025 REV
SCALE 1:500
DRAWN CHKD JC
C03

Stones Architects Ltd
50 Coldharbour Lane Hayes Middlesex UB3 3EP
t 020 8969 0000 e mail@stonesarchitects.co.uk w stonesarchitects.co.uk