



- General Notes
1. New work shown shaded
 2. Demolition shown dotted
 3. W: Wardrobe
Cpb: Cupboard
RLA: Roof lantern above
RL: Roof light/lantern below
 4. All dimensions are indicative and in mm
 5. If shown levels indicated in red dotted

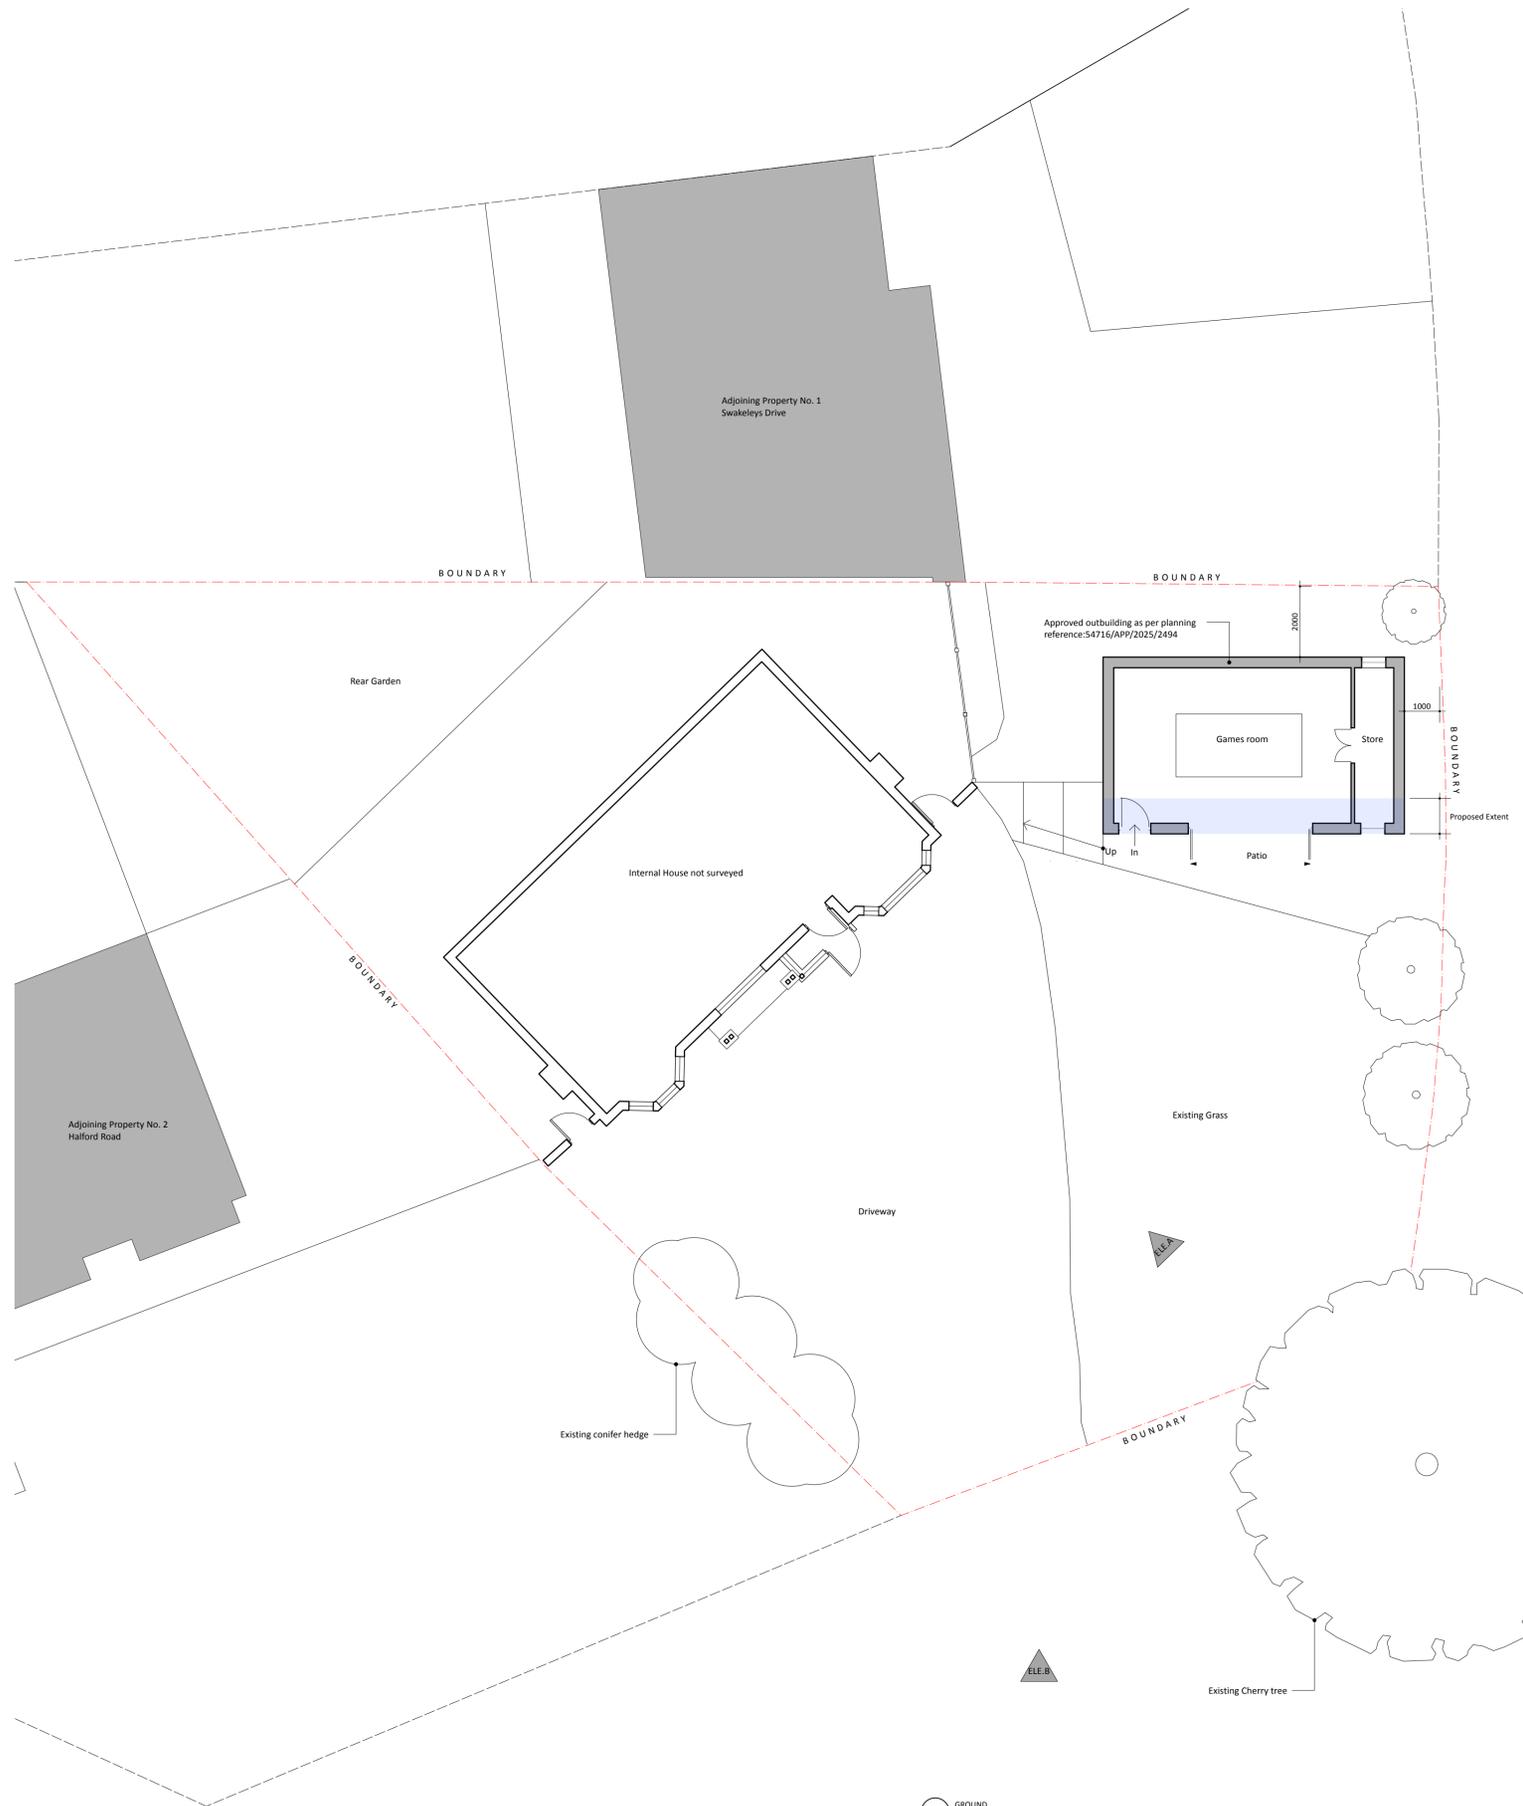

1 GROUND

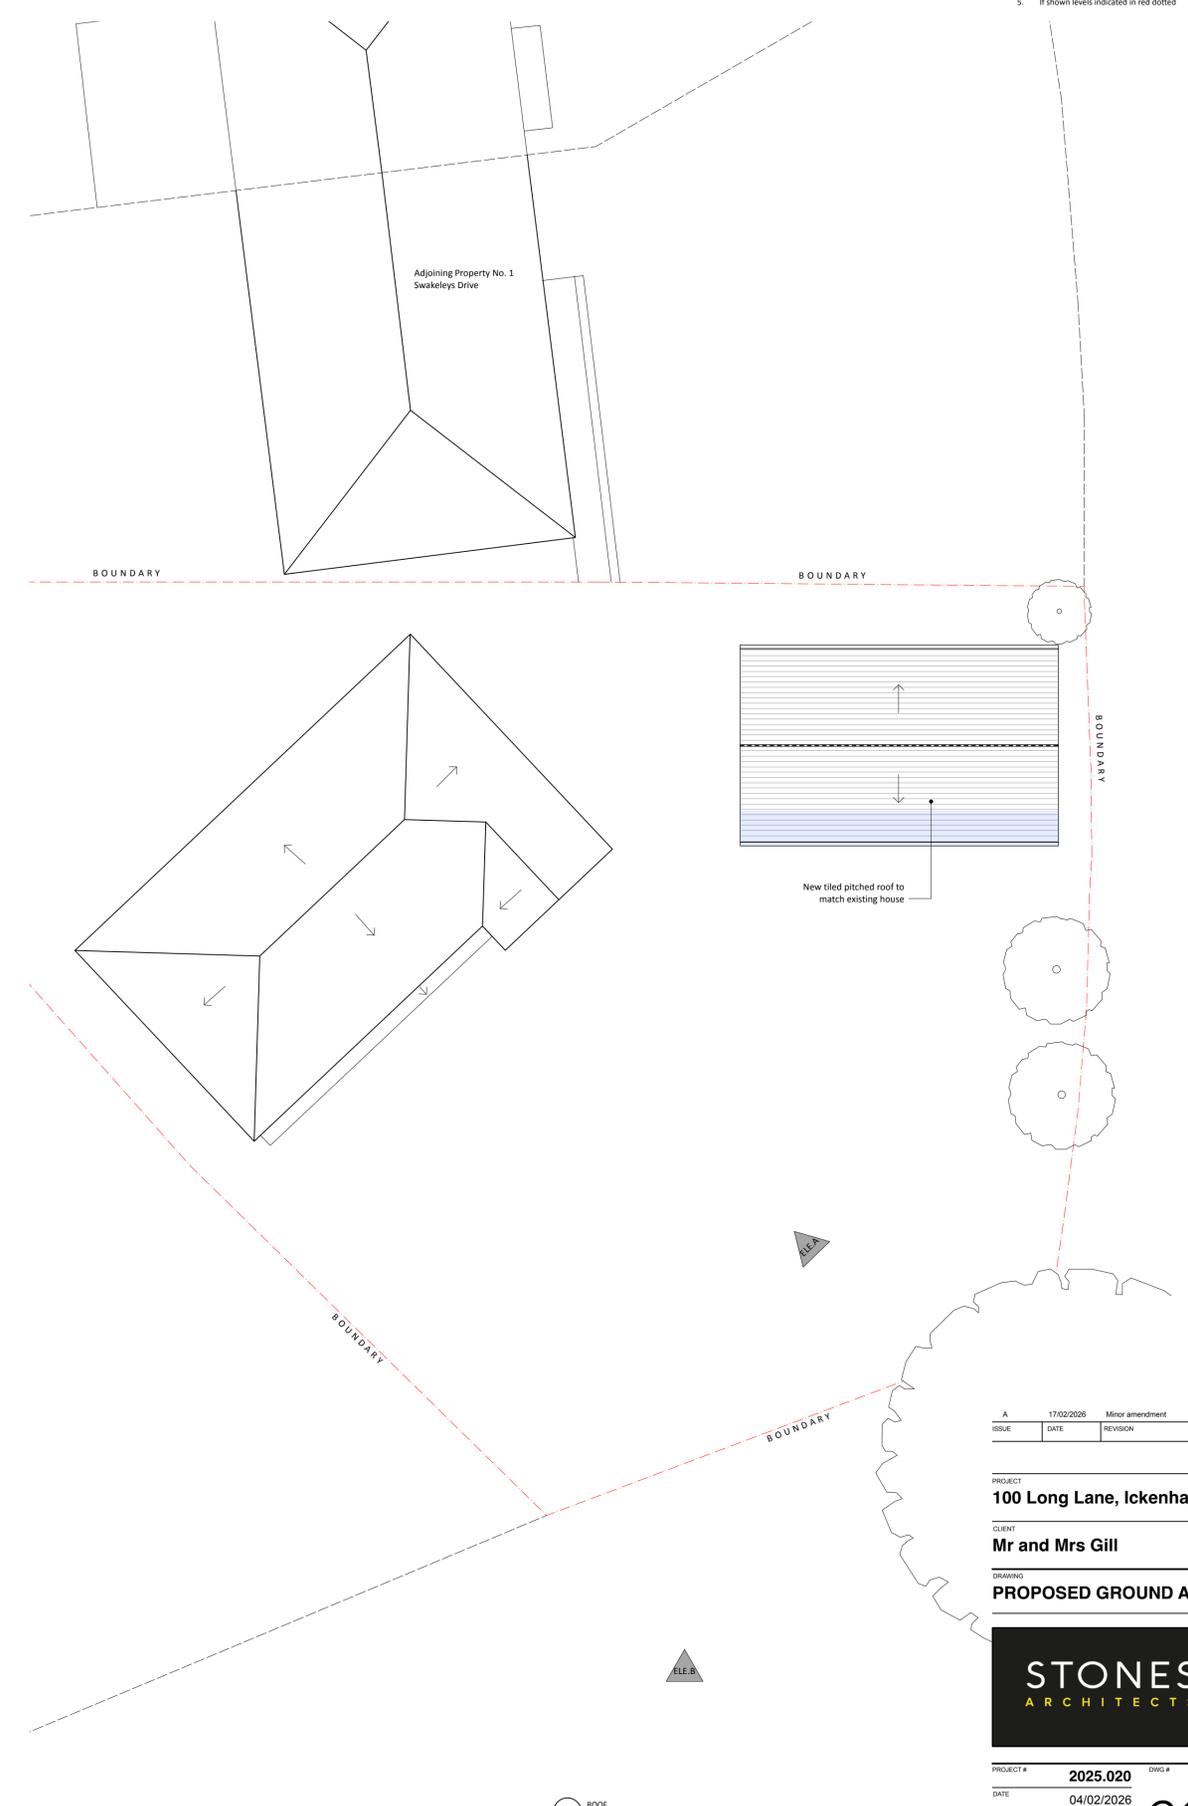

2 ROOF

ISSUE	DATE	REVISION
A	17/02/2026	Minor amendment

PROJECT
100 Long Lane, Ickenham UB10 8SU

CLIENT
Mr and Mrs Gill

DRAWING
PROPOSED GROUND AND ROOF PLAN

STONES ARCHITECTS

All rights described in chapter 19 of the copyright designs & patents act 1988 have been asserted. This drawing must not be scaled, only figured dimensions should be used. Check and verify all dimensions on site prior to commencing any work. Any discrepancies should be reported to the Architects immediately.

PROJECT #	2025.020	DWG #	REV
DATE	04/02/2026	C10-A	
SCALE	1:100		
DRAWN	PR	CHKD	JC

