


General Notes  
 1. New work shown shaded

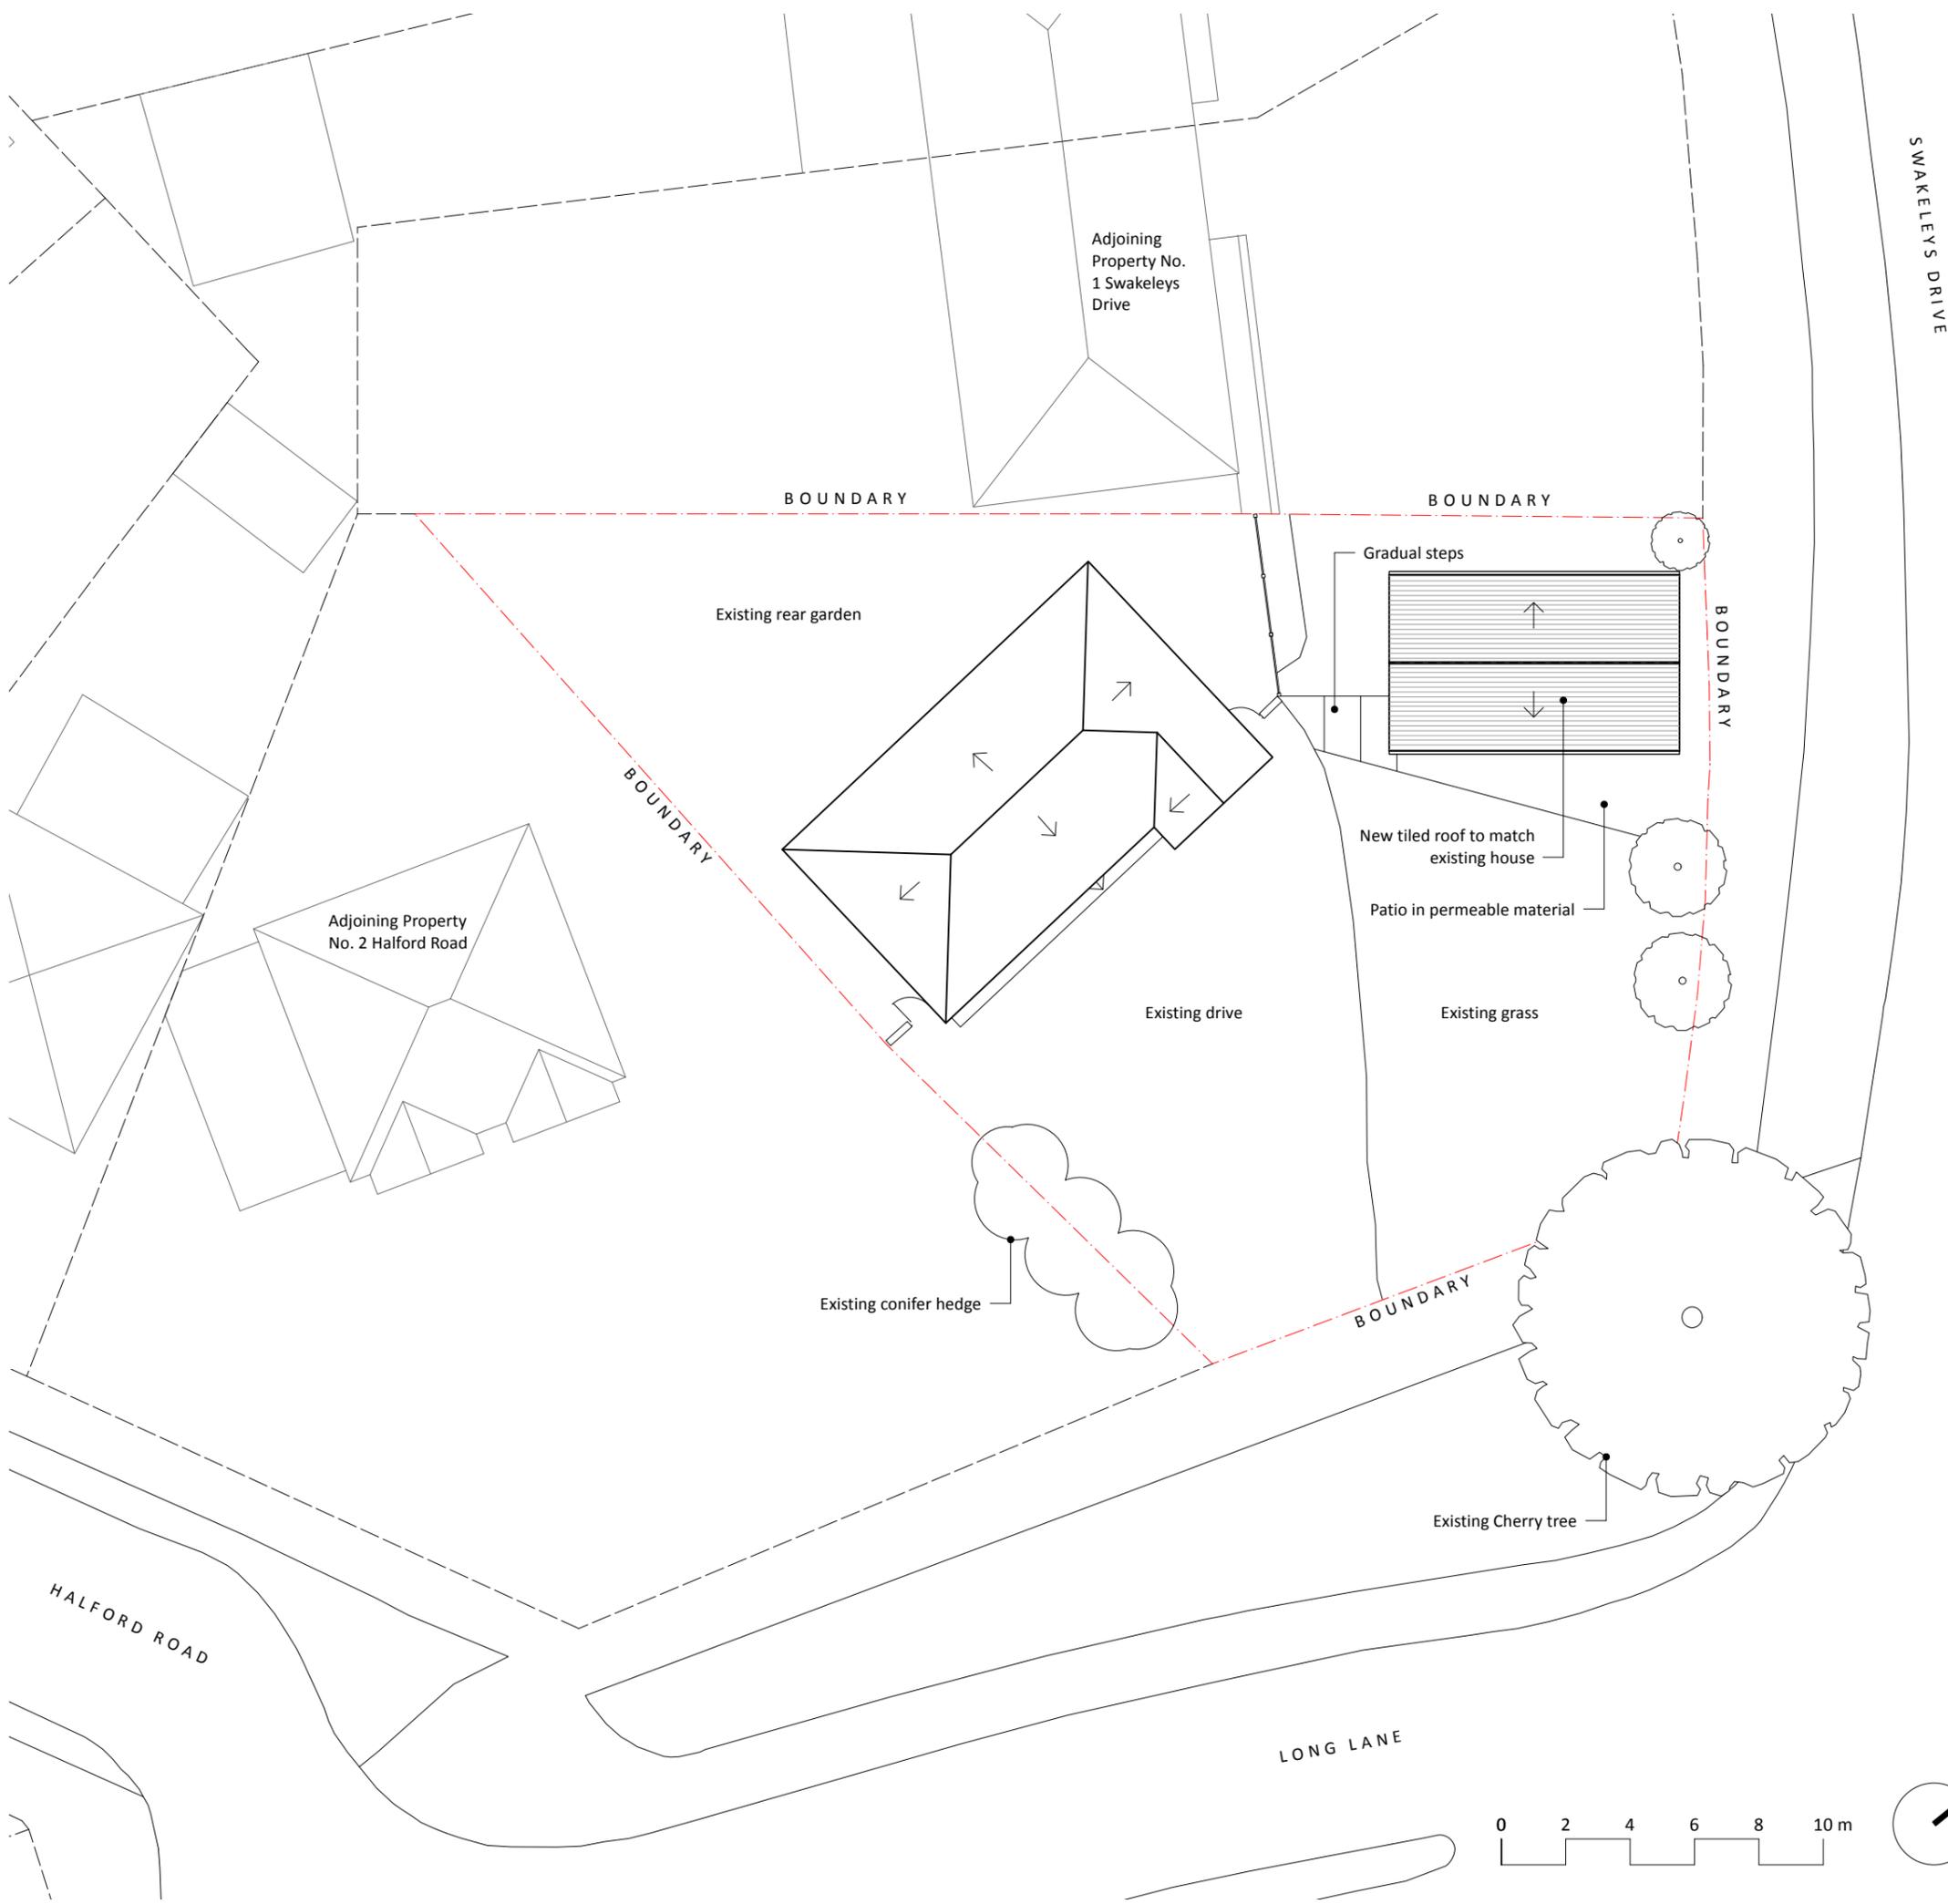

ISSUE	DATE	REVISION
A	17/02/2026	Minor Amendment

PROJECT  
**100 Long Lane, Ickenham UB10 8SU**

CLIENT  
**Mr and Mrs Gill**

DRAWING  
**PROPOSED SITE LAYOUT**

# STONES

ARCHITECTS

All rights described in chapter IV of the copyright designs & patents act 1988 have been asserted. This drawing must not be scaled; only figured dimensions should be used. Check and verify all dimensions on site prior to commencing any work. Any discrepancies should be reported to the Architects immediately.

PROJECT #	<b>2025.020</b>	DWG #		REV	
DATE	04/02/2026				
SCALE	<b>1:200</b>	C13-A			
DRAWN	PR	CHKD	JC		

**Stones Architects Ltd**  
 50 Coldharbour Lane Hayes Middlesex UB3 3EP  
 t 020 8969 0000 e mail@stonesarchitects.co.uk w stonesarchitects.co.uk