

All work to comply with
current building regulations
and codes of practice


Do not scale from drawings
all dimensions to be checked
on site before the start of
any work

All Proposed External Materials to Match
Existing External Materials


Any Proposed Windows to Flank wall to be
Obscure Glazed and Non-Opening below
1.7m from FFL



Location Plan Scale 1:1250

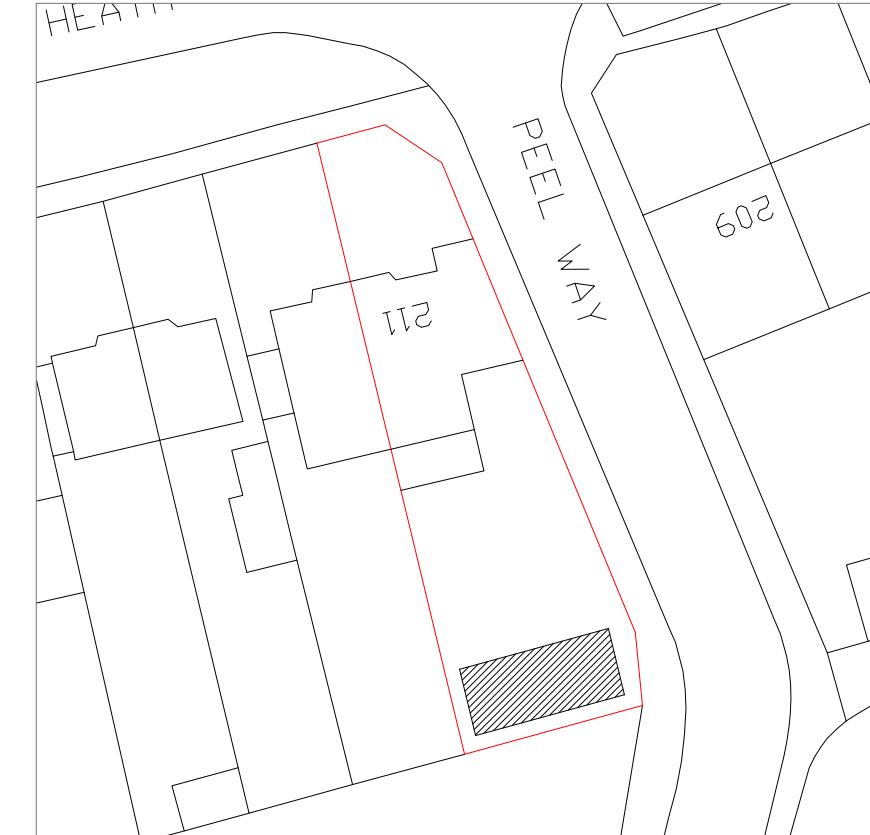

Block Plan Scale 1:500

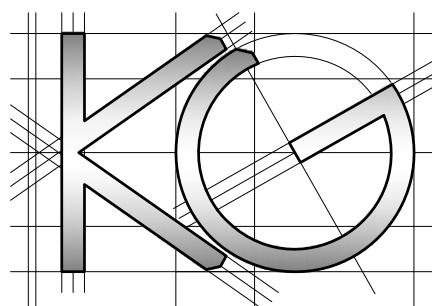

Site Address:

211 Pield Heath Road
Uxbridge
UB8 3NS

Drawing Content:

Location Plan

Block Plan

1

Drawings No:

211pieldheathroad/2025/04

Date Drawn:

27th October 2025

Planning Issue

7

Drawings Scale:

1:1250/500

Drawn By:

KG

Revision:

8

2

4

6