




EXISTING GROUND FLOOR PLAN  
1:100

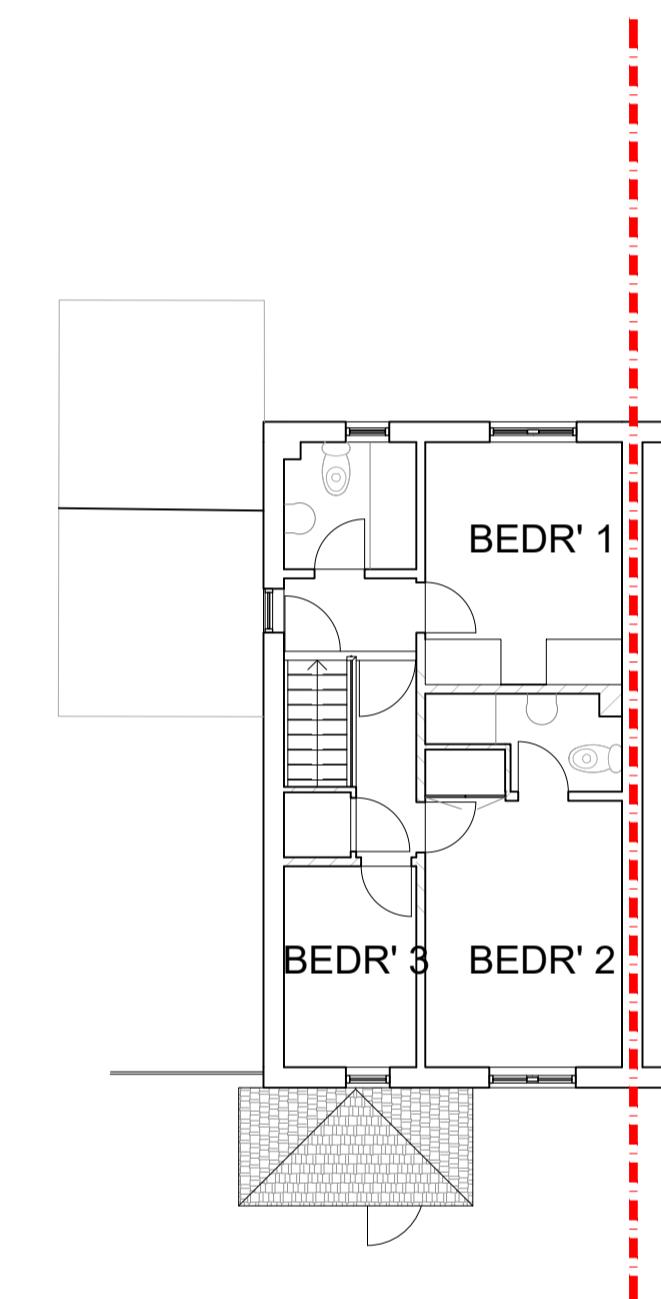


EXISTING FIRST FLOOR PLAN 1:100

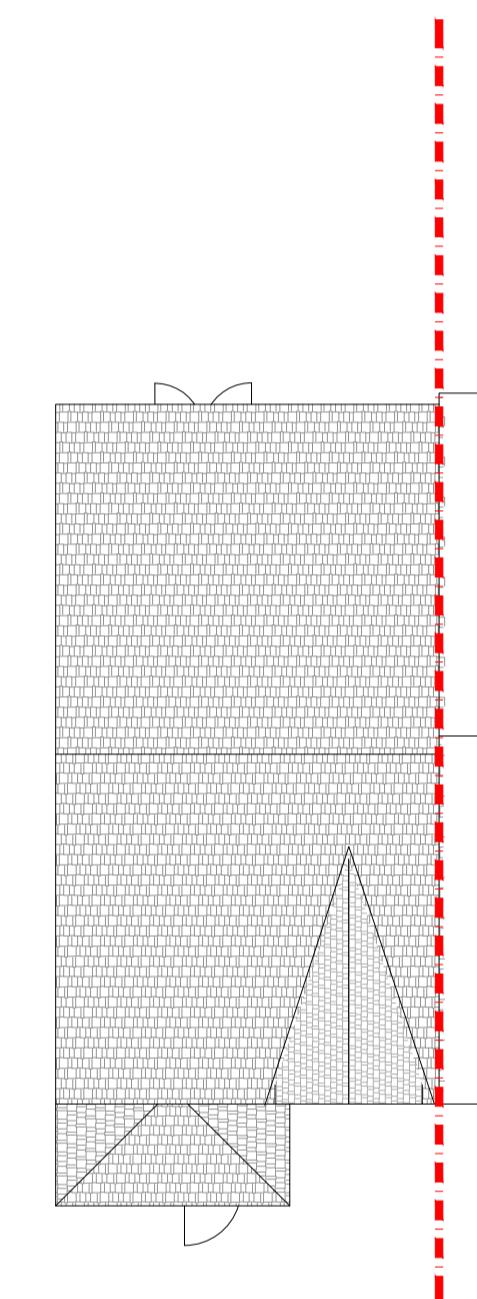


EXISTING ROOF PLAN  
1:100

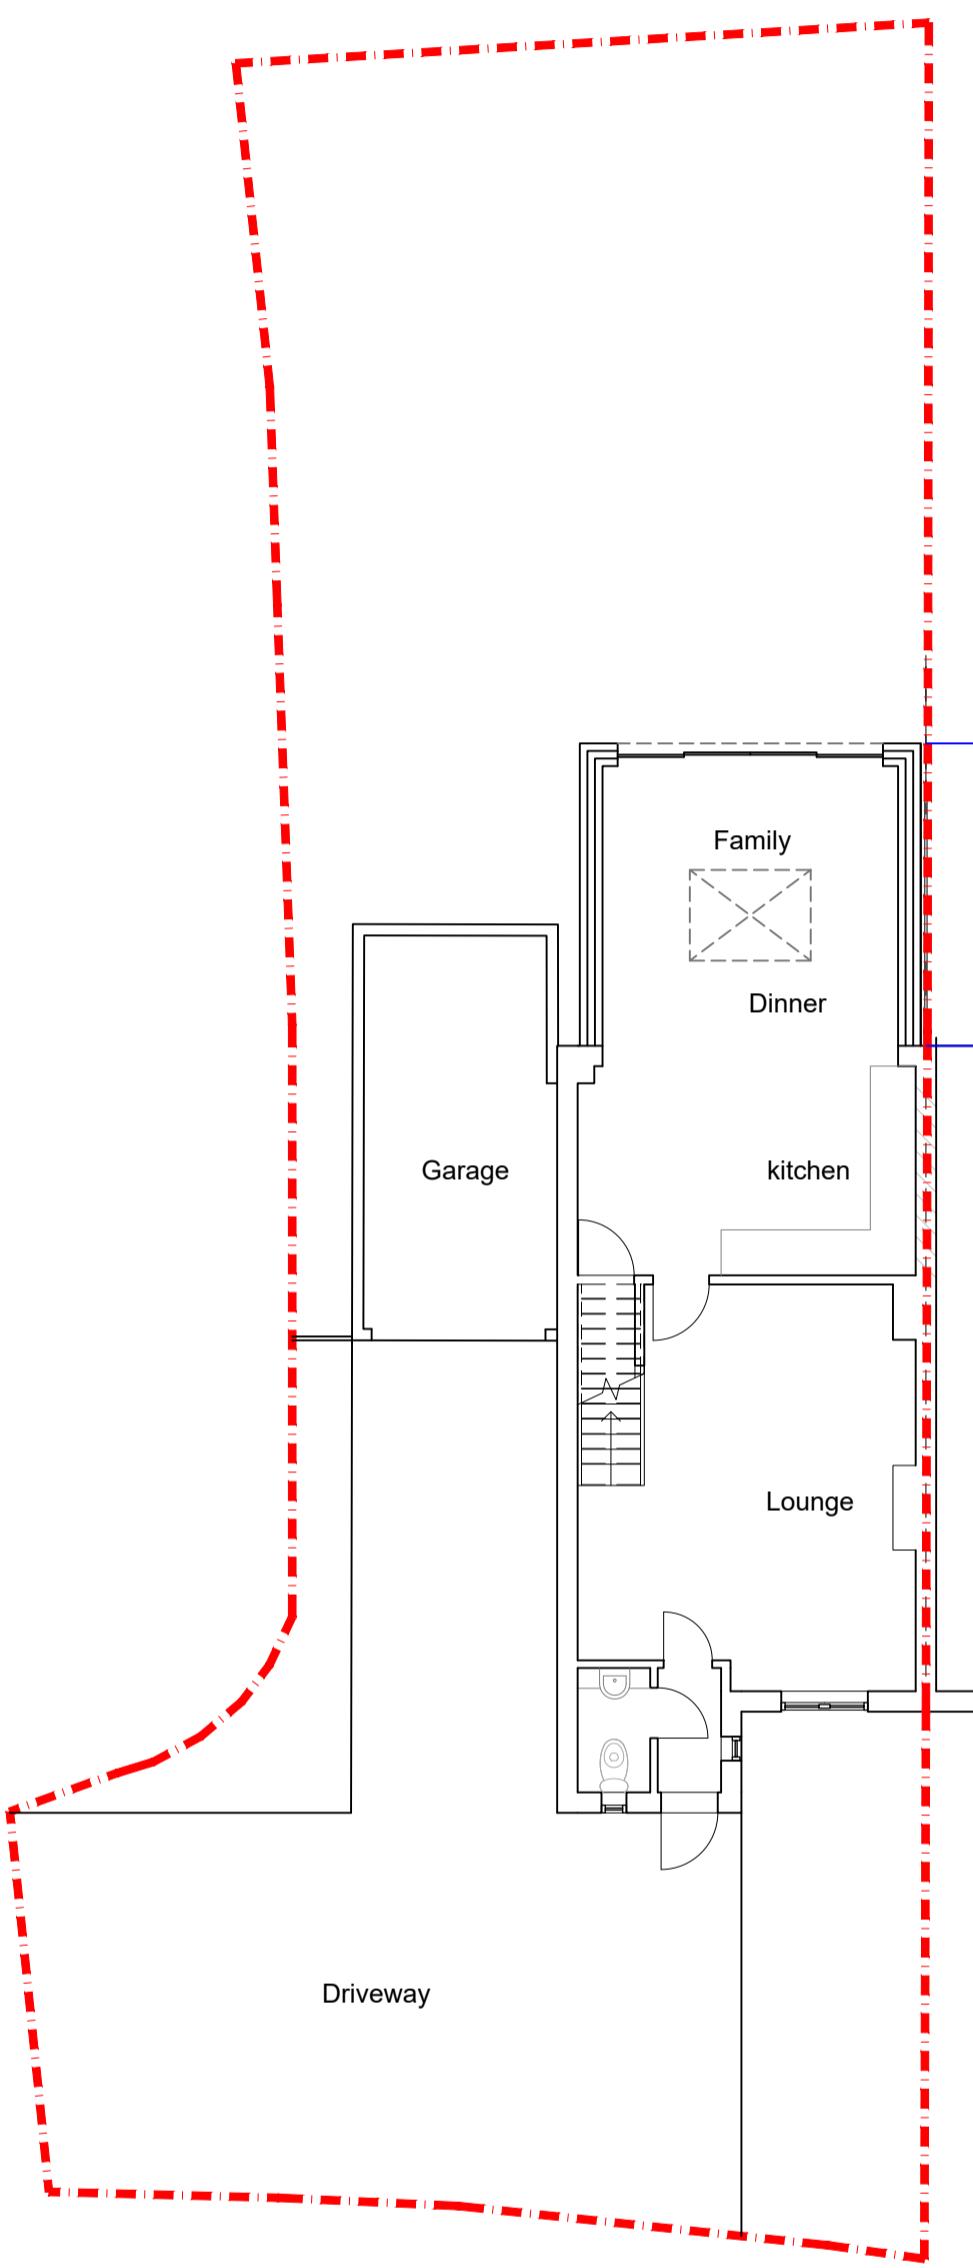

PROPOSED GROUND FLOOR PLAN  
1:100

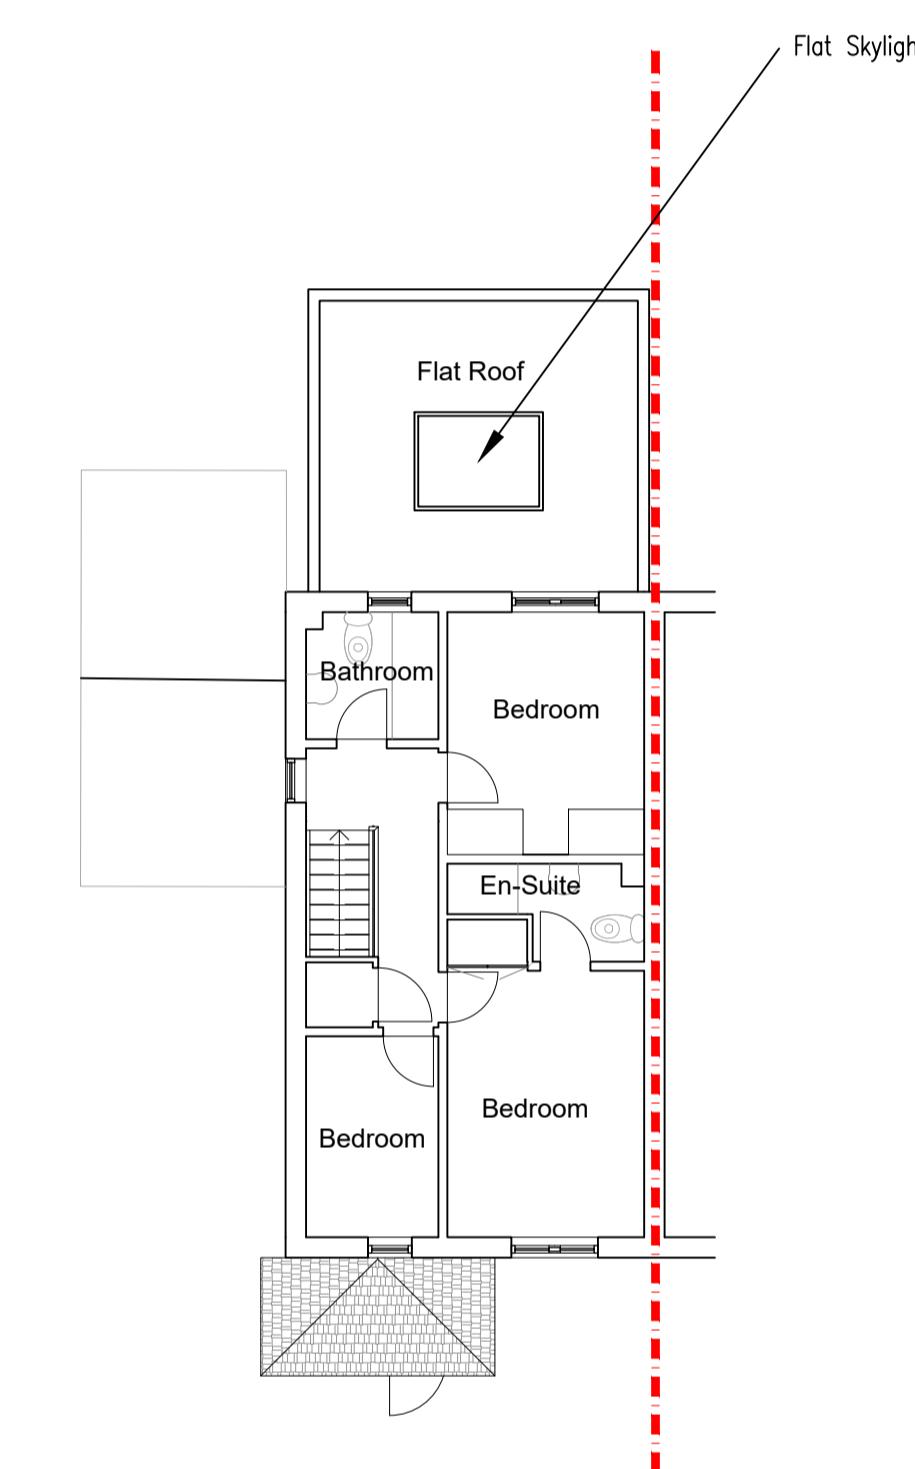

PROPOSED FIRST FLOOR PLAN  
1:100

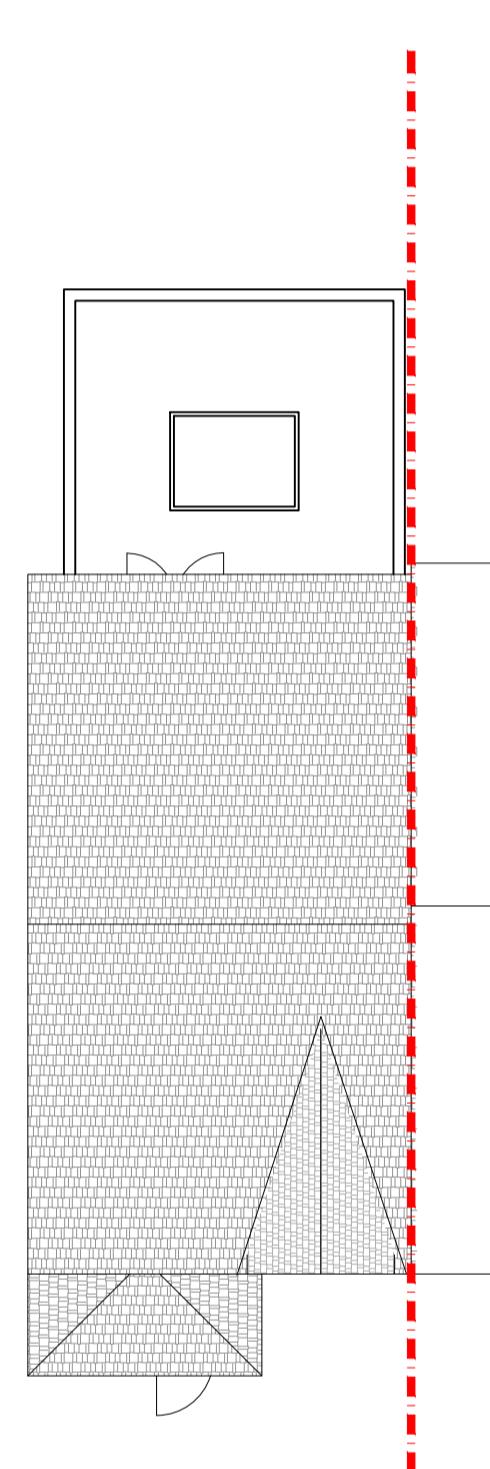

PROPOSED ROOF PLAN  
1:100

0 1m 2 3 4 5 6 7 8 9 10m

SCALE BAR 1:100