

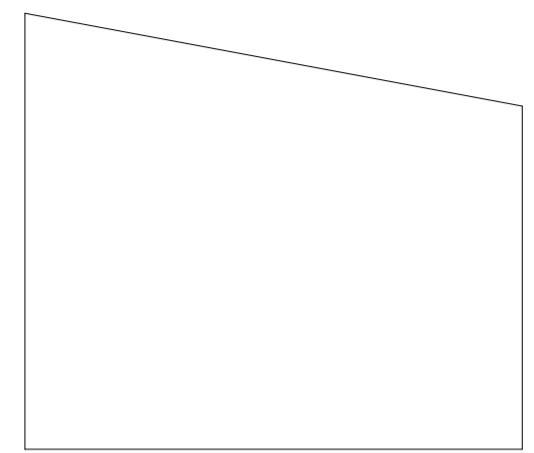
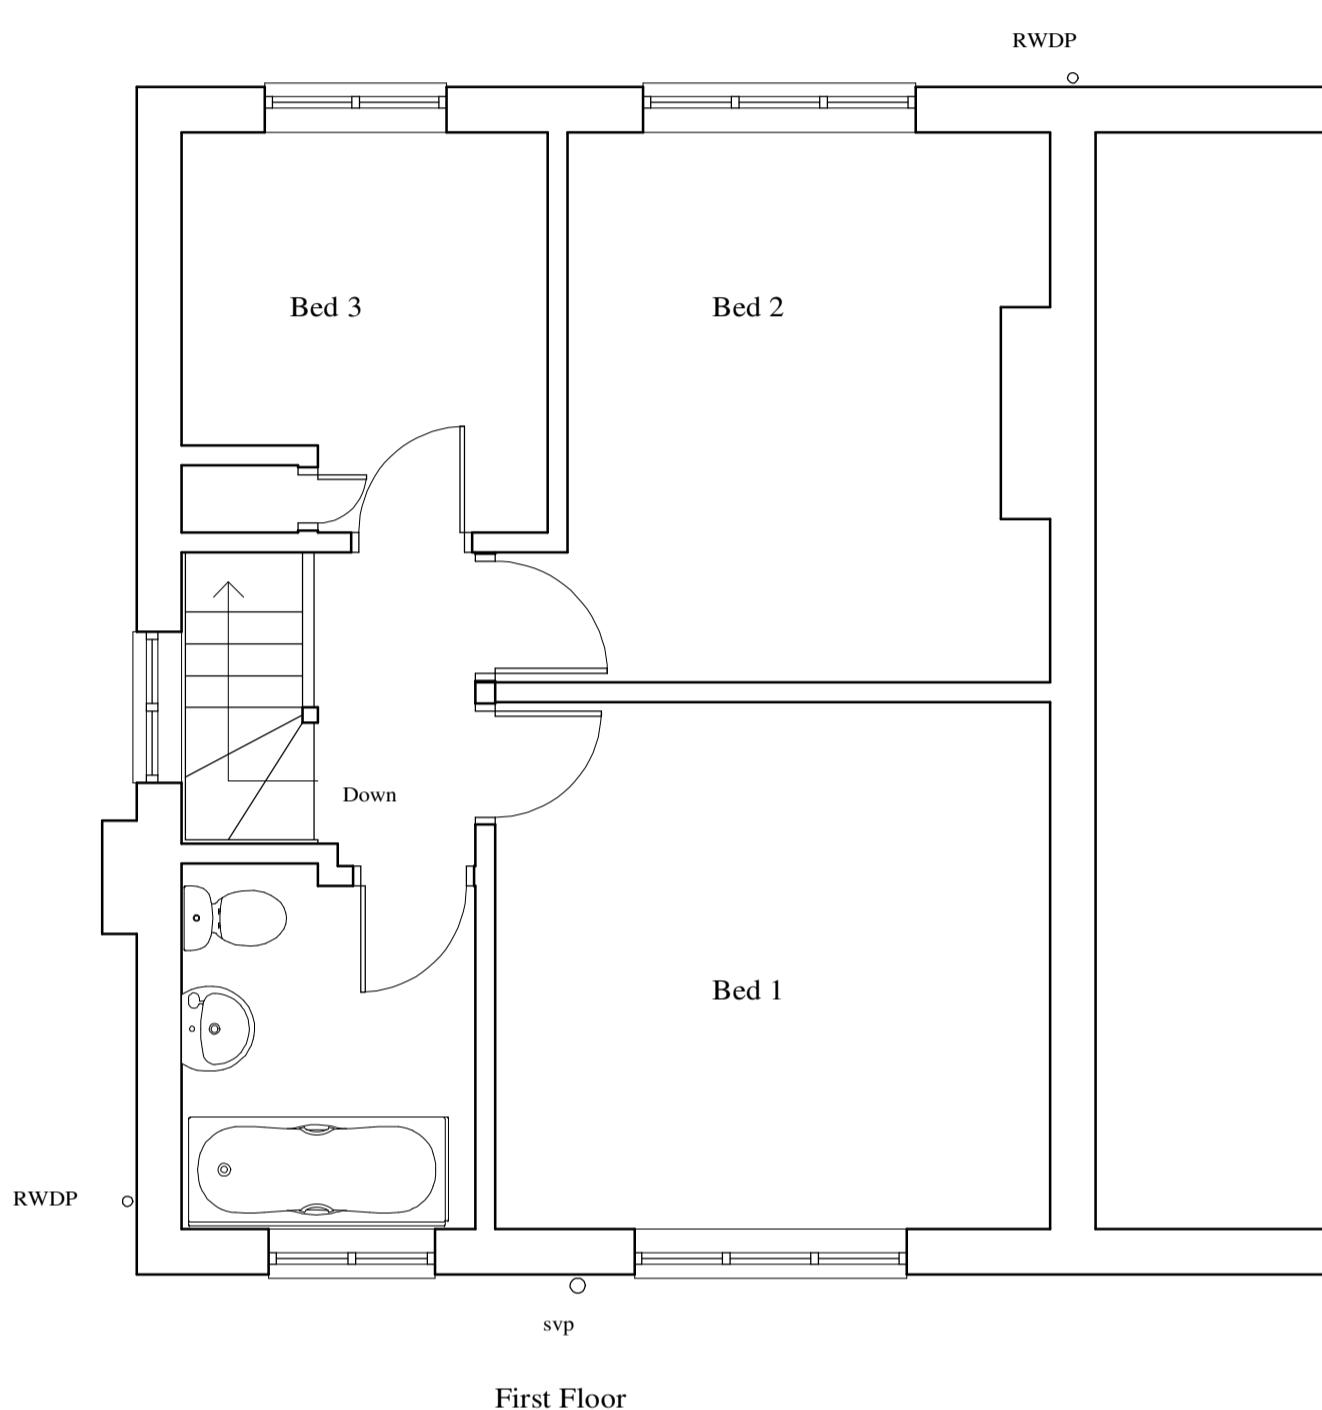


volume of existing roof extension  
 $.612 \times 3.289 \times 7.023 = 14 / 2 = 7 \text{ cu M.}$

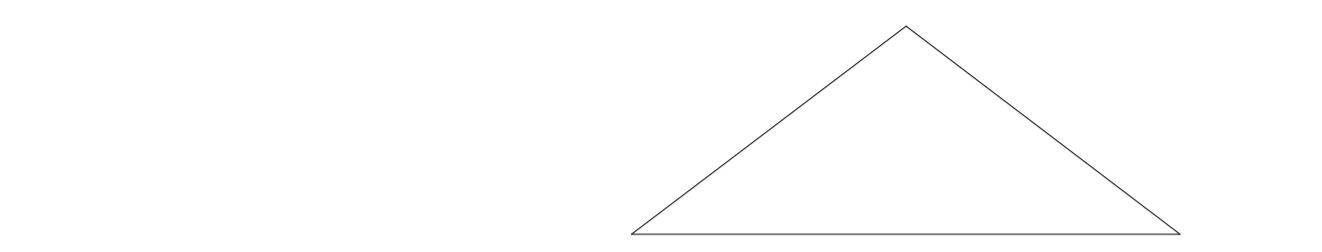

0 1 2 3 4 5m

section through existing extension

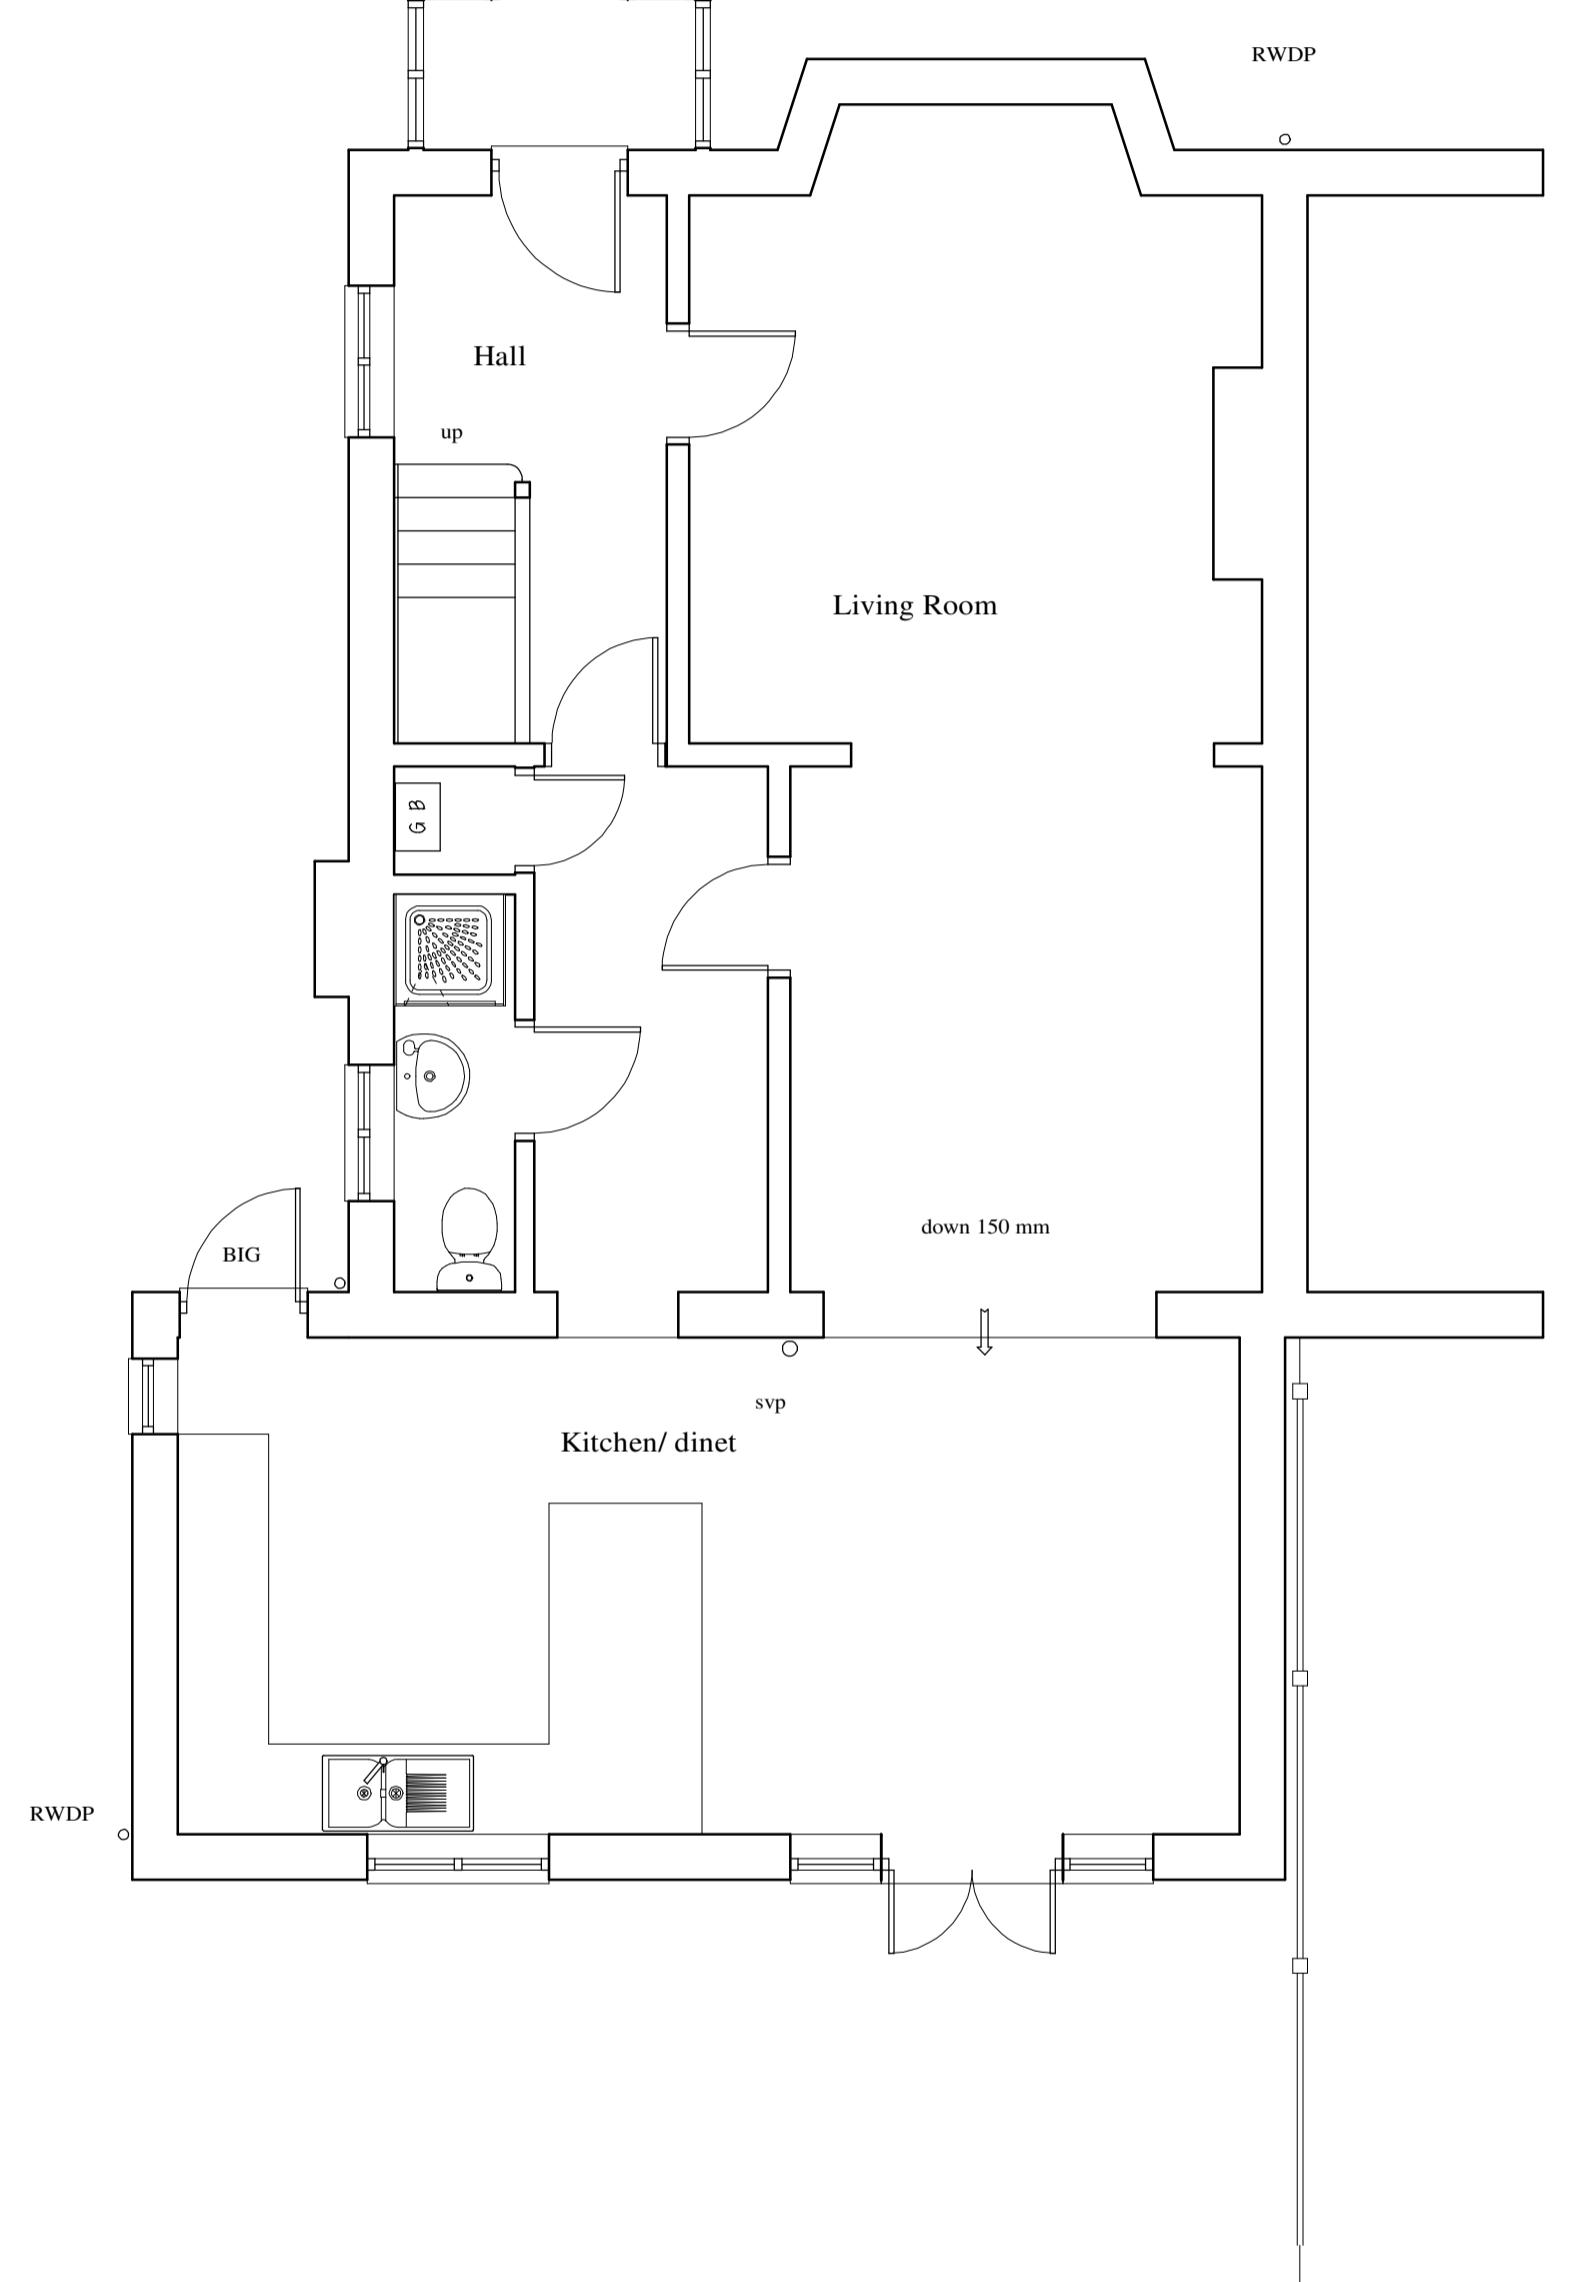

Front




Side



Rear


0 1 2 3 4 5m

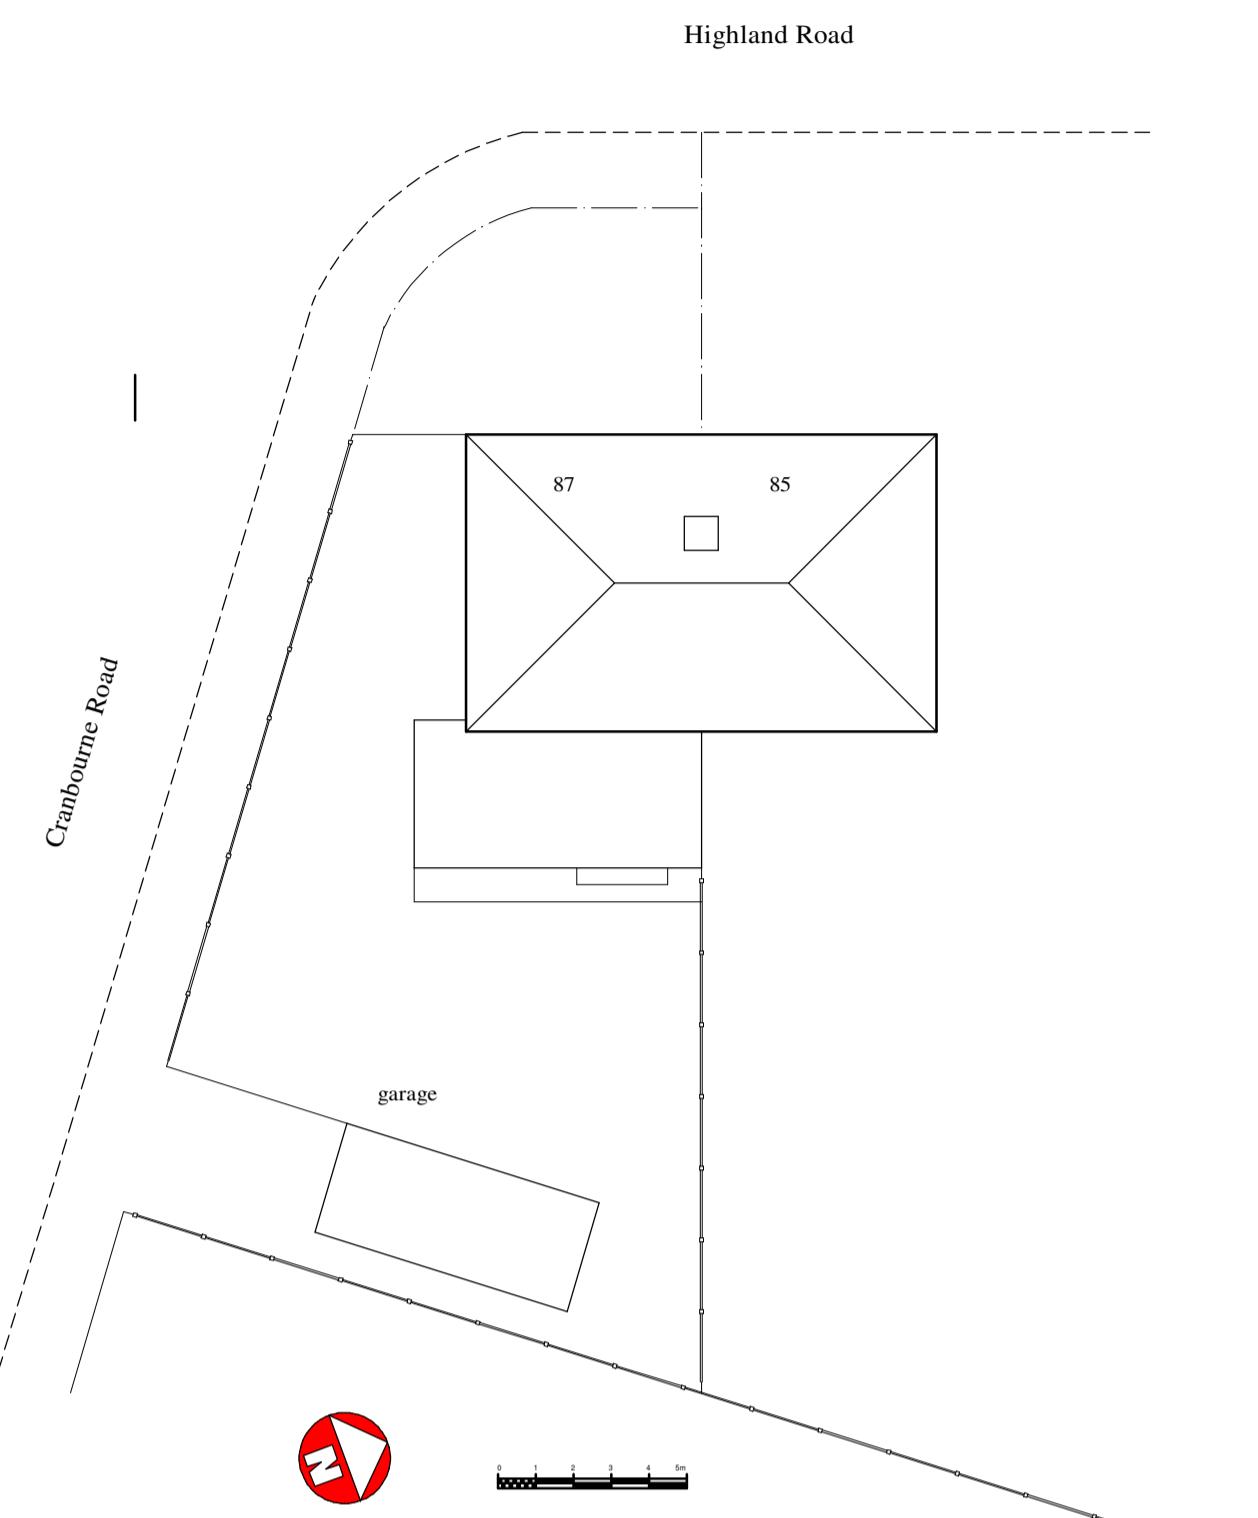

ALL FINISHES TO BE SPECIFIED BY CLIENT  
 BUT ARE GENERALLY TO MATCH EXISTING  
 HOUSE

N.B. All dimensions to be checked prior to  
 commencement of work, any discrepancies  
 to be reported back to me.

This drawing is for planning and Building Regulations purposes  
 only. Everyday hazards likely to be obvious to a competent  
 contractor and unforeseeable hazards and risks have not been  
 indicated.

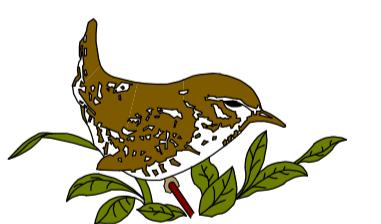

**Wren Designs**

Planning & Building Consultants • Land Agent  
 Tel: 01442 263081

1 Thistlecroft, Hemel Hempstead, Herts HP1 1PB

**CLIENT:** Mr and Mrs Jethwa

**PROPOSED:**

Existing plans

**LOCATION:** 87 Highland Drive,  
 Northwood HA6 1JS

**SCALE:** 1:50, 1:100, 1:200

**DATE:** 13/08/2025

**REF:** wren naj 047 2025

**REVISION:**