



scale

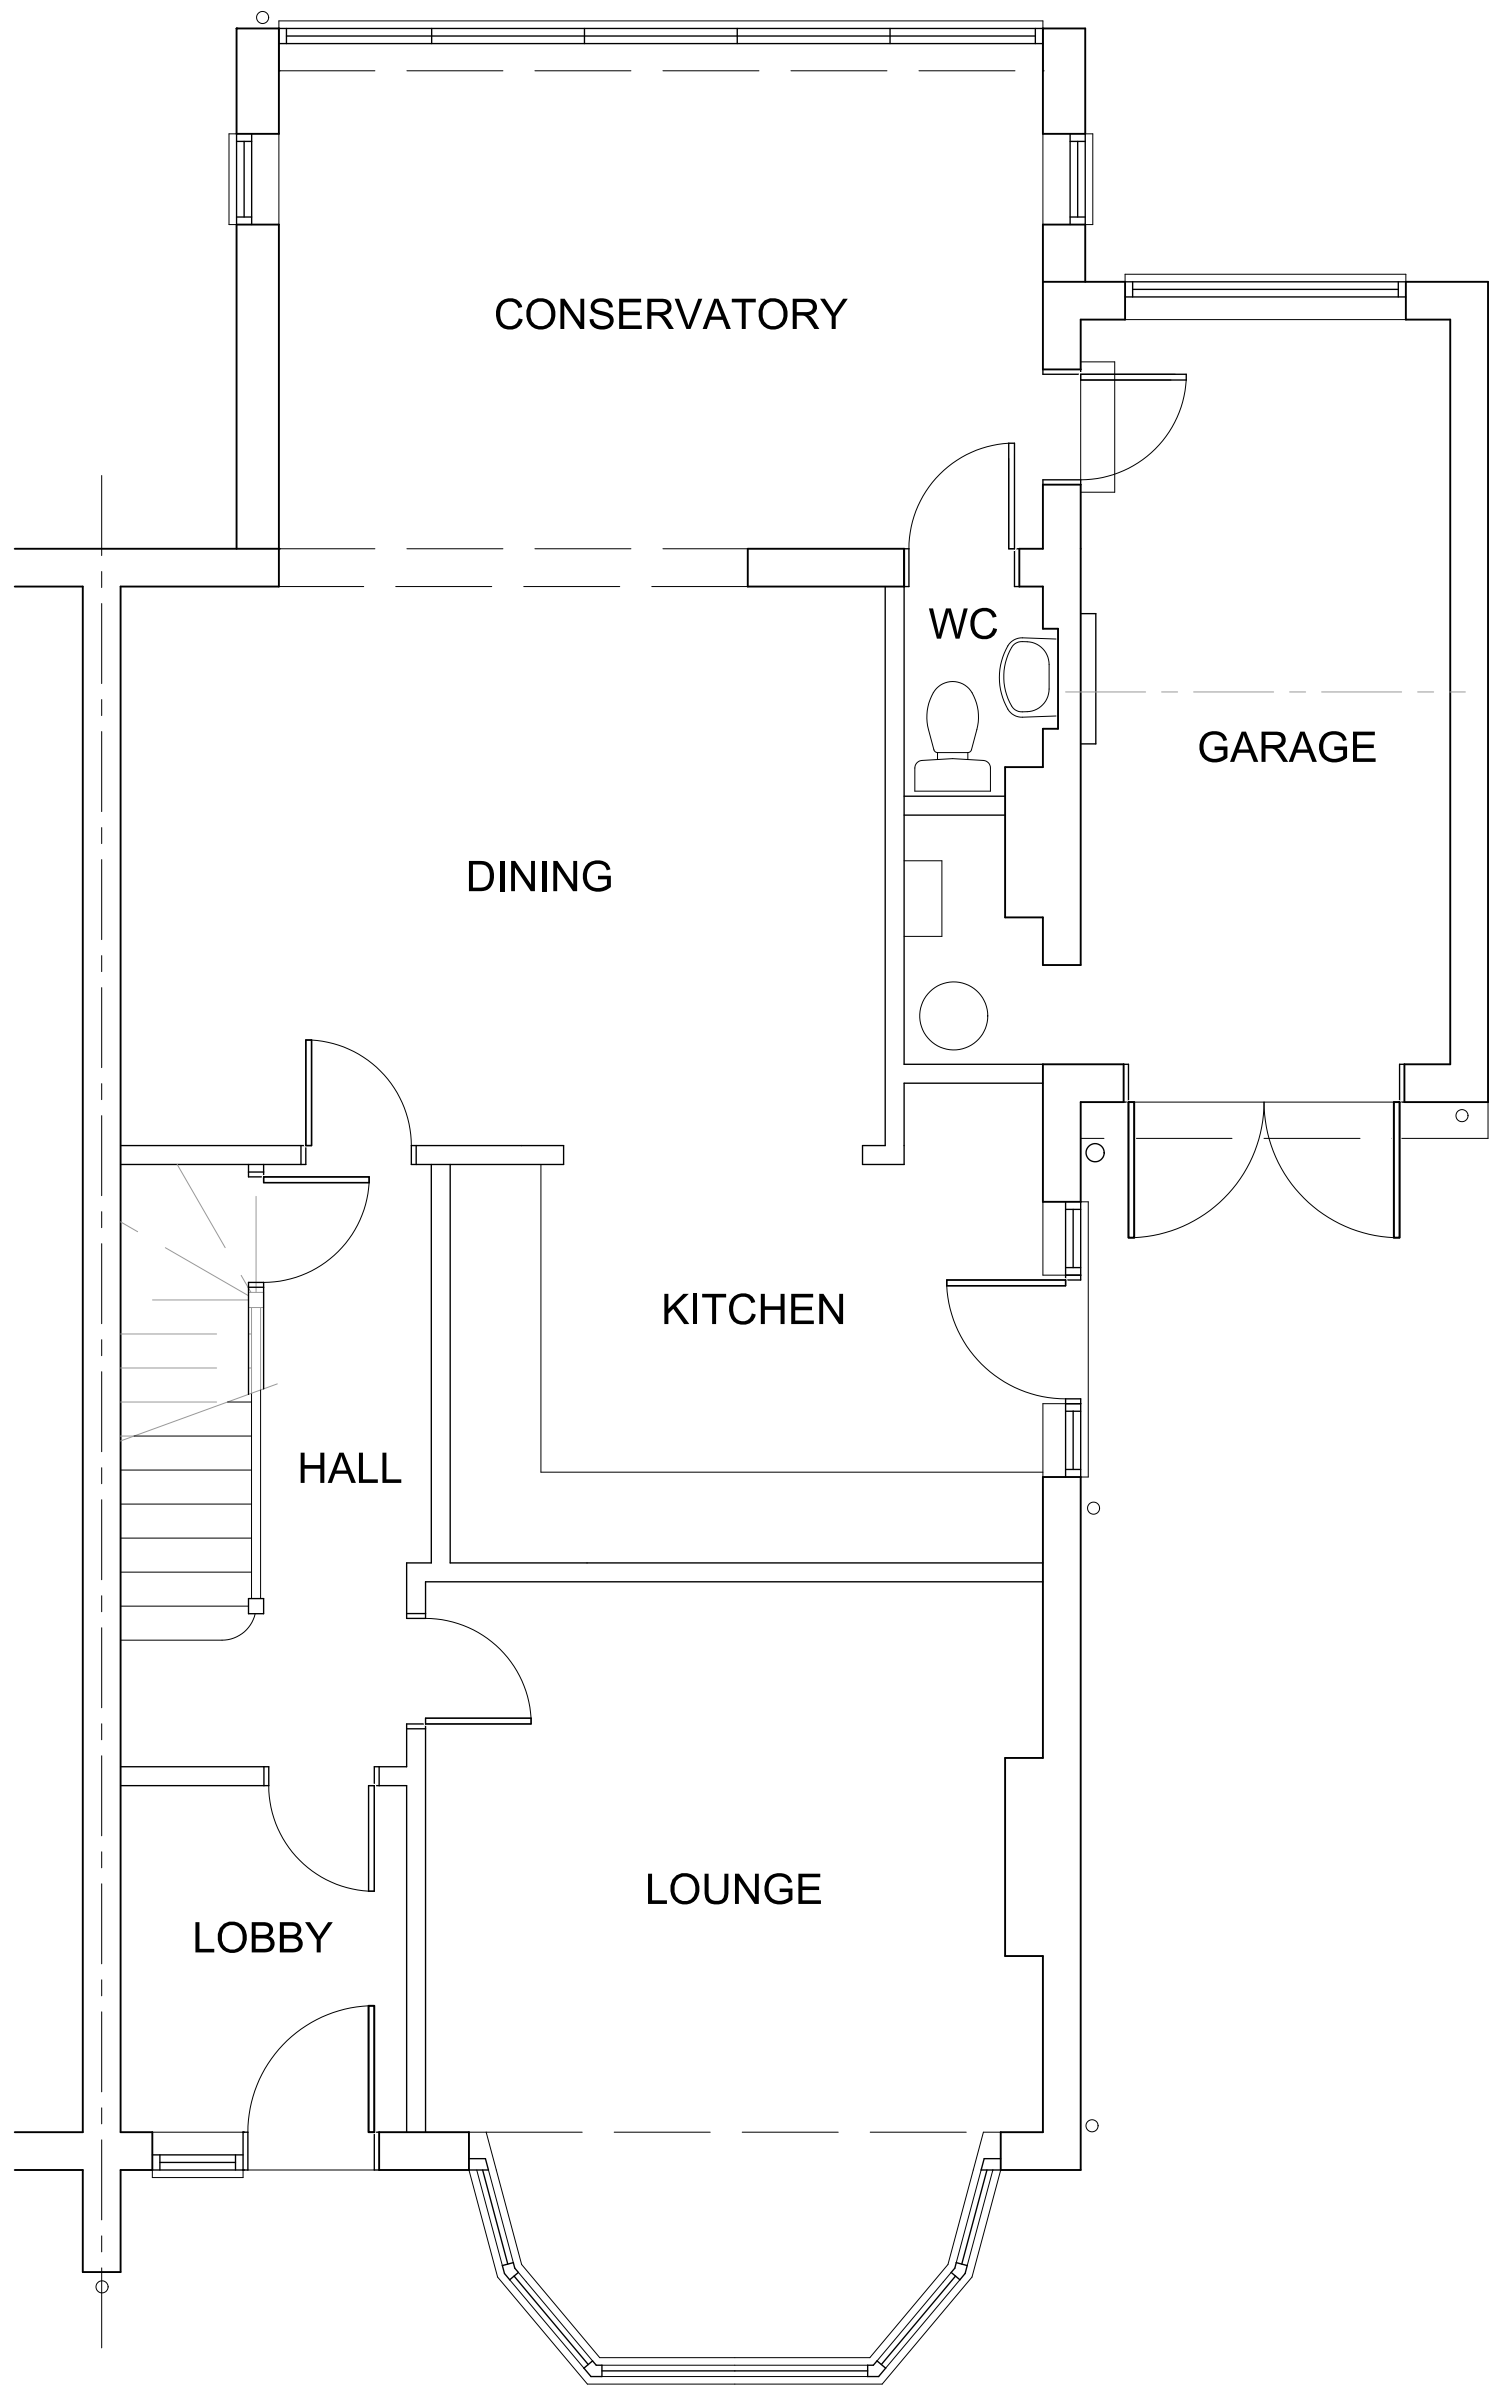


NO CHANGES

GROUND FLOOR PLAN

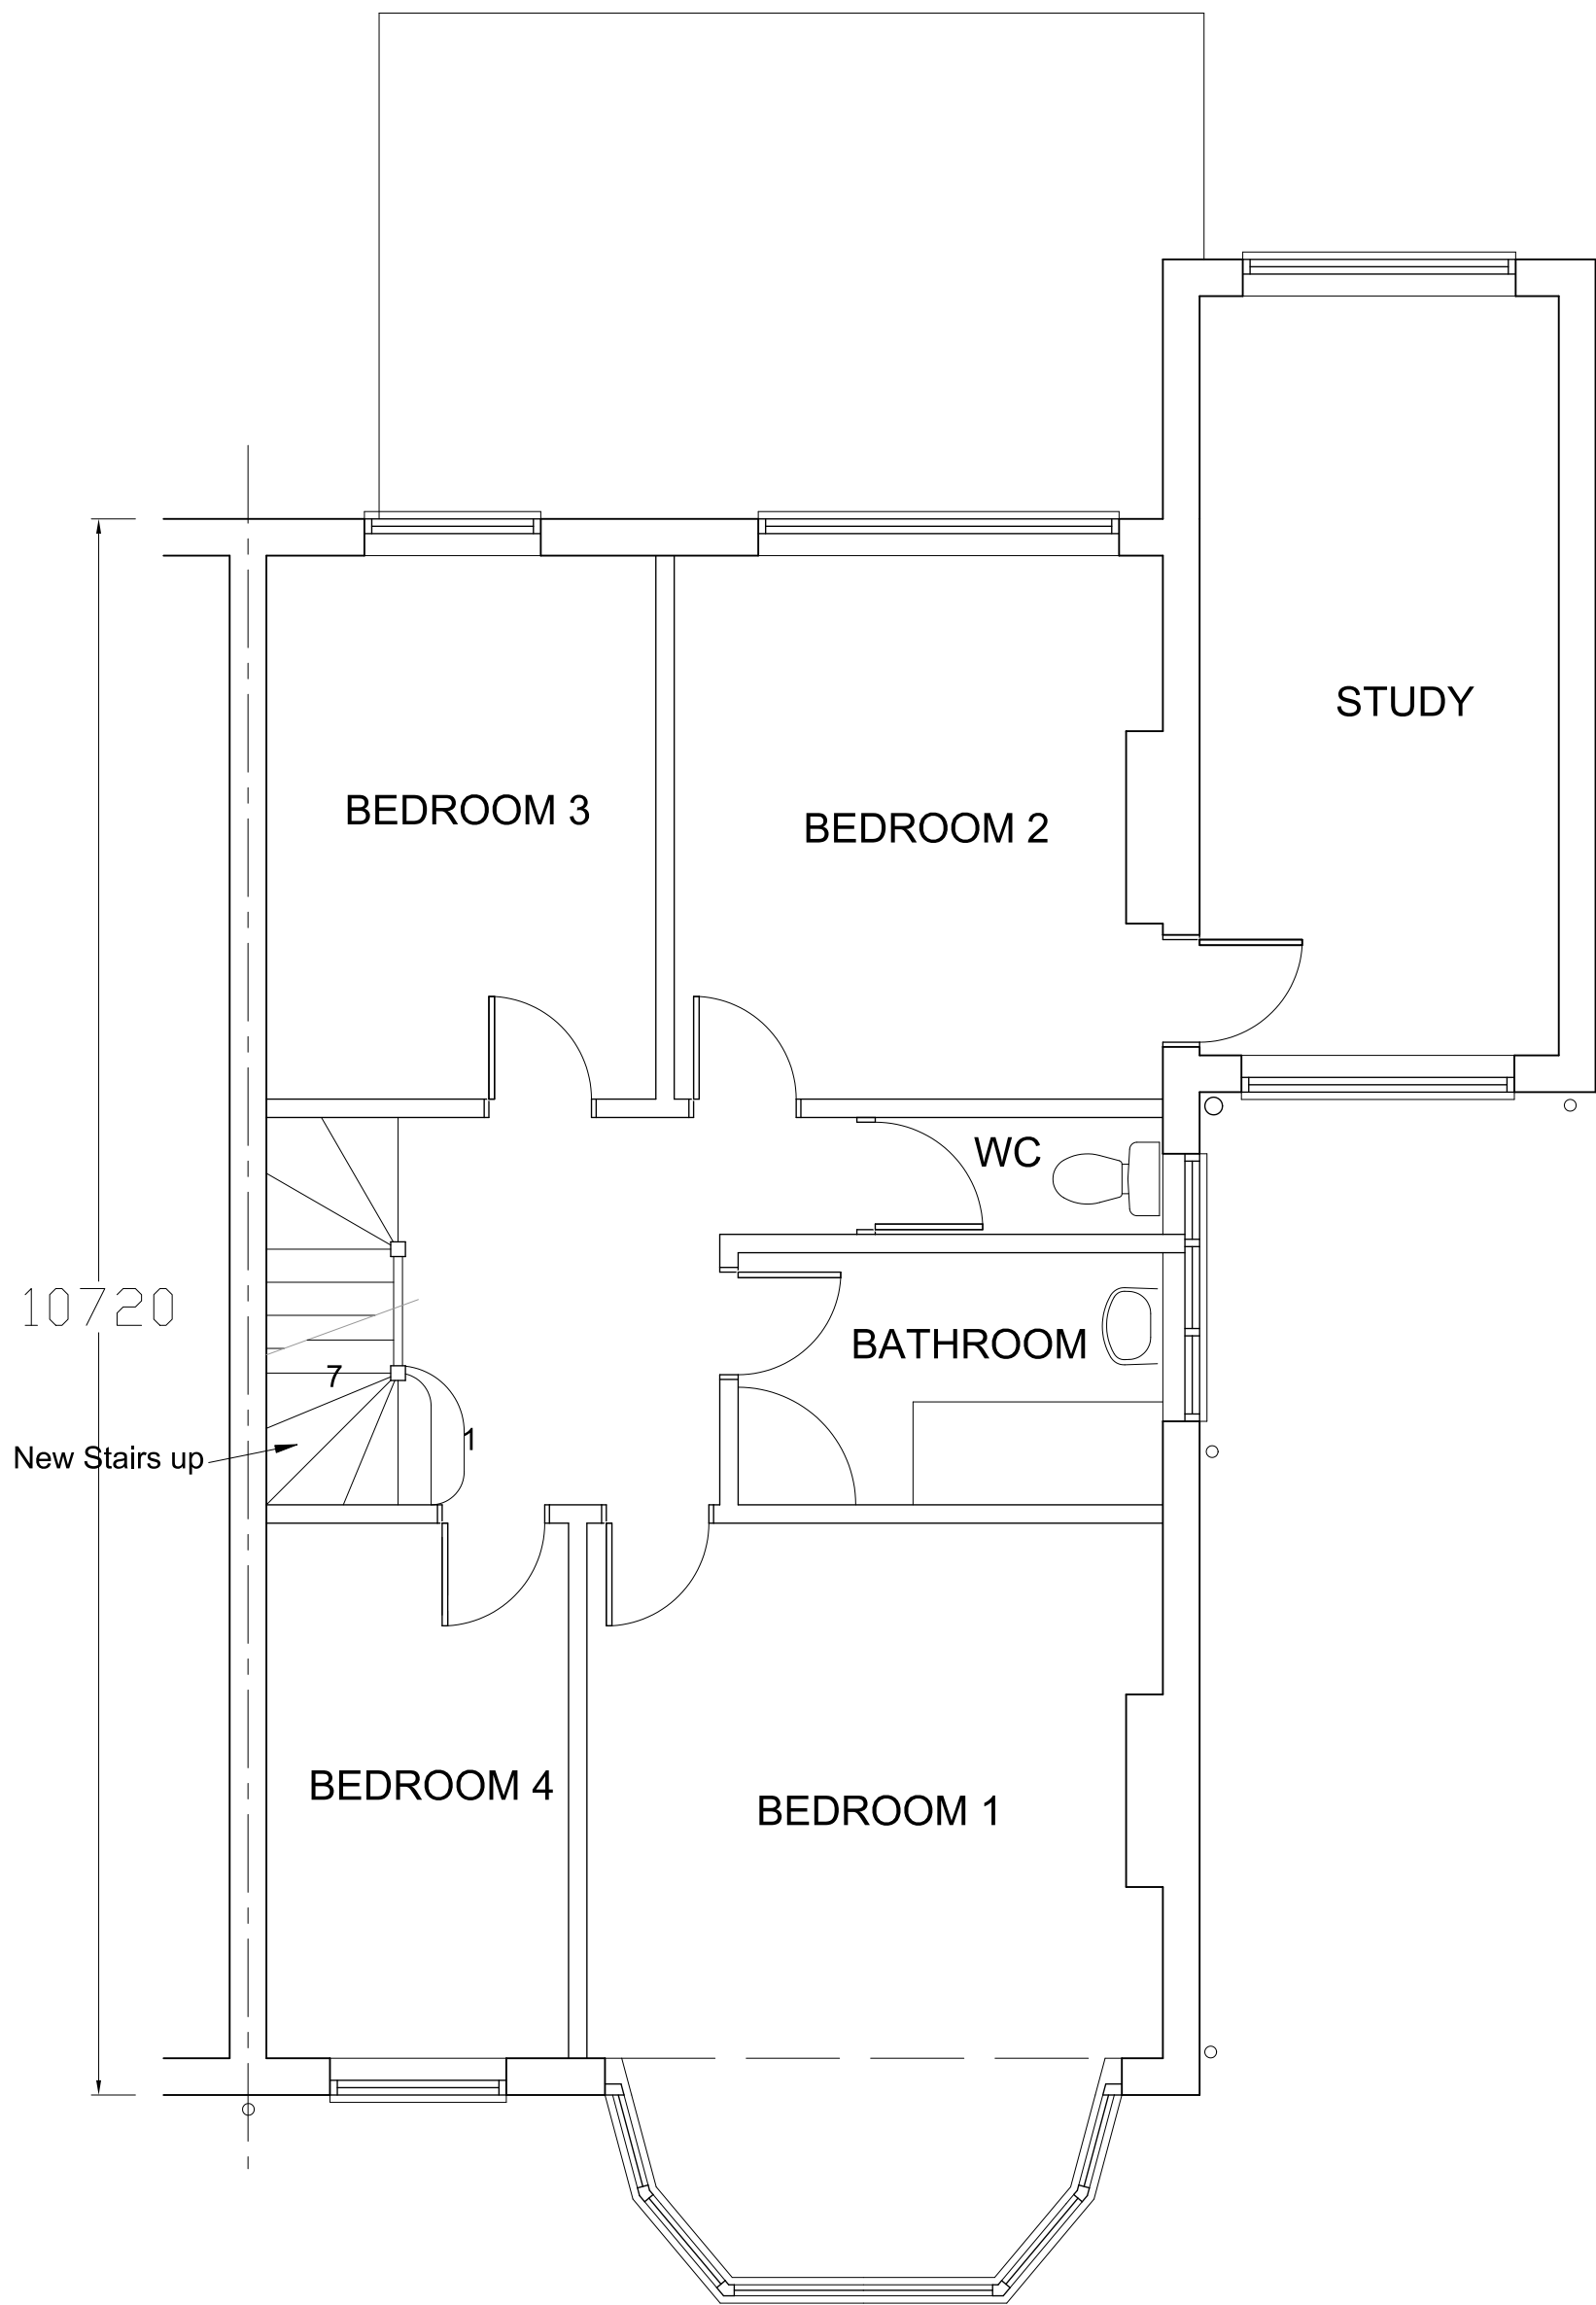

FIRST FLOOR PLAN

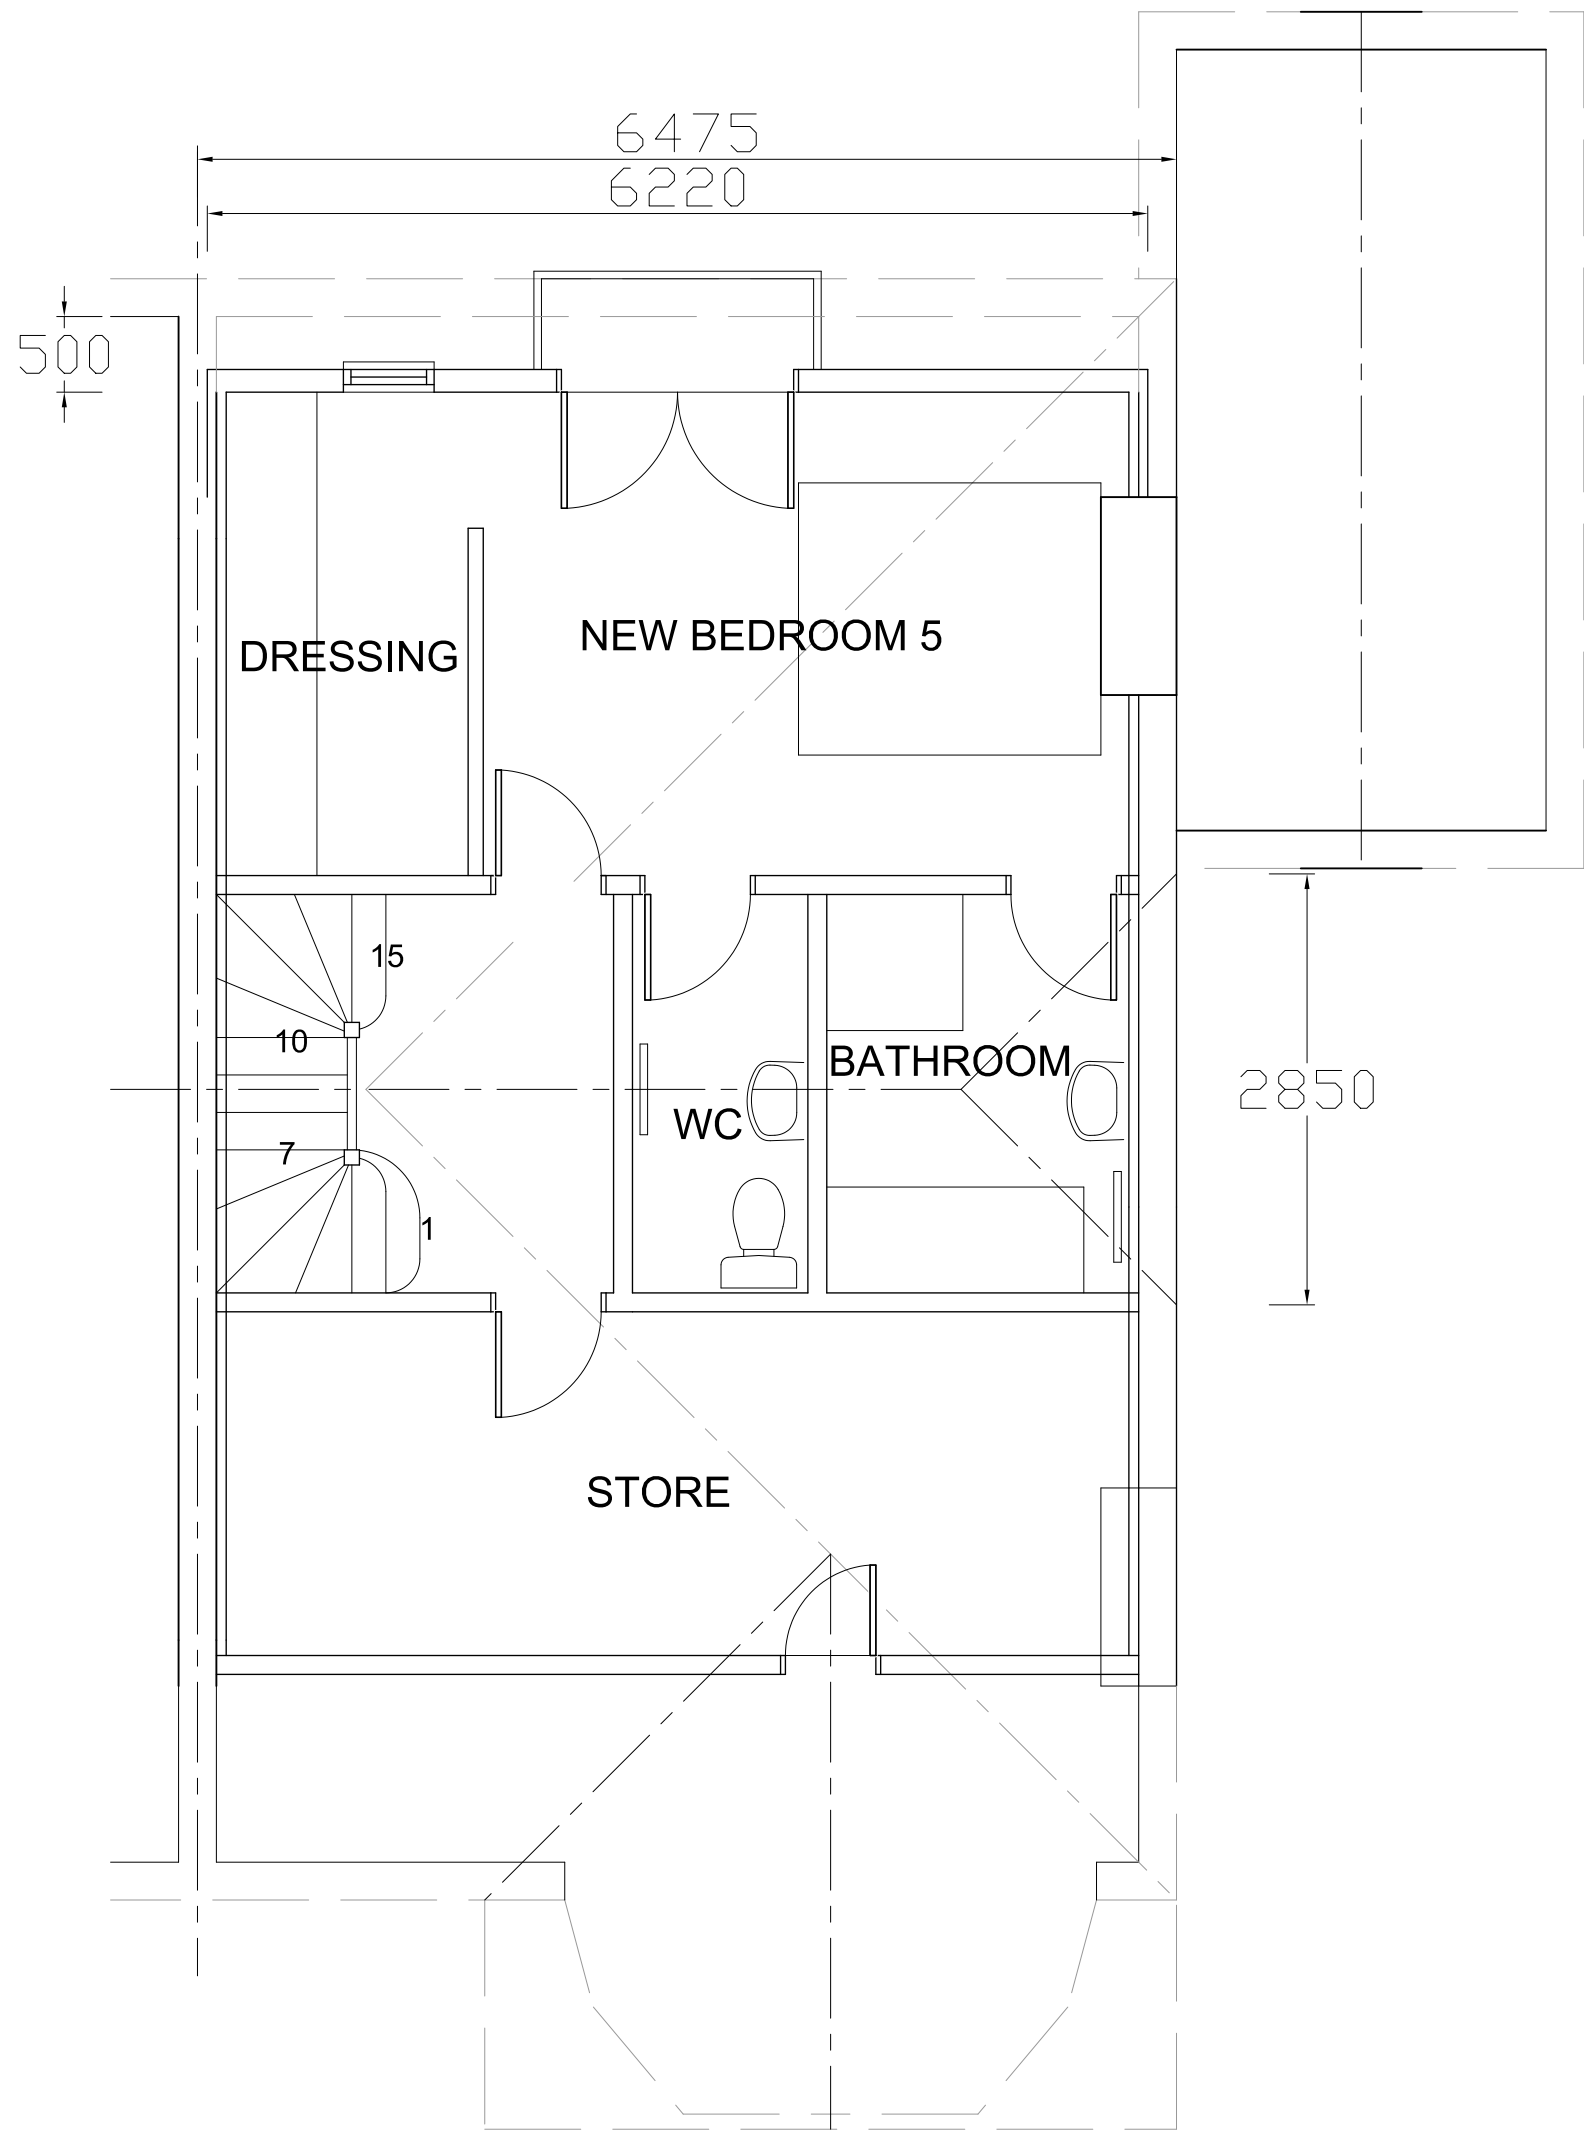

SECOND FLOOR PLAN

VOLUME CALCULATION :
Hip to Gable = $\frac{1}{6} (10.72 \times 3.895 \times 5.36) = 37.3 \text{ m}^3$,
less flattened section 'A' = $0.5 \times (5.36 \times 1.14 \times 2.85) = 8.71 \text{ m}^3$.
= 28.59 m³.
Rear Dormer = $(\frac{1}{2} \times 3.135) \times 2.195 \times 6.22 = 21.4 \text{ m}^3$.
Total = 49.99 m³, therefore within "PD".

Revision	Description	Date
This drawing must not be re-issued, loaned or copied without consent of M. Baldwin ©		
www.plansdesigned.co.uk Mark Baldwin (MRIC, MCIOB, MCIAI) CHARTERED SURVEYING & ARCHITECTURAL CONSULTANT Telephone : 01895 254456		
Client:	Mr. & Mrs. P. Reid.	
Project:	10 CROFT GARDENS, RUISLIP HA4 8EY.	
Description:	PROPOSED PLANS & ELEVATIONS.	
Scale:	1:50, 100 @A1	Date: Dec 20.
Project No:	MB / 3917 / 2	Rev. -