
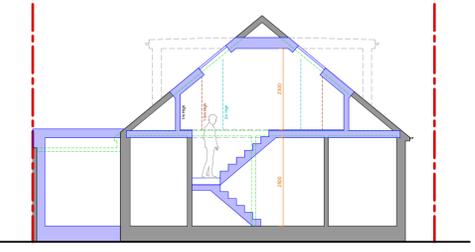
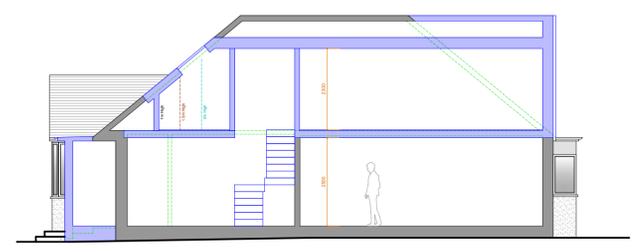
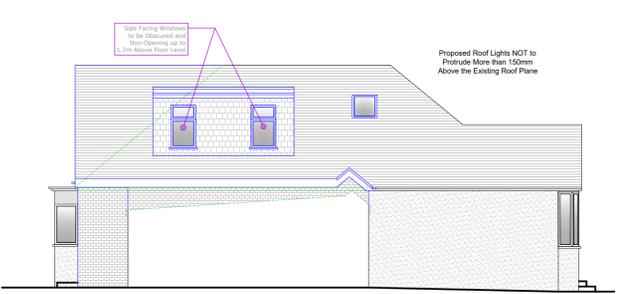
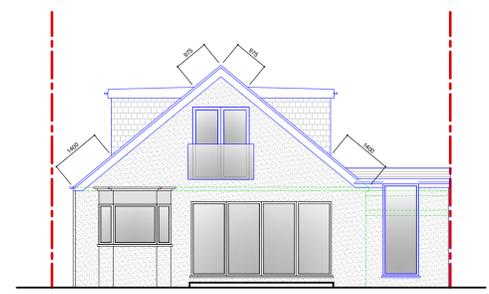
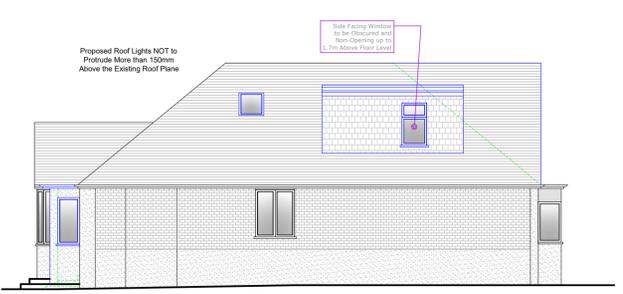
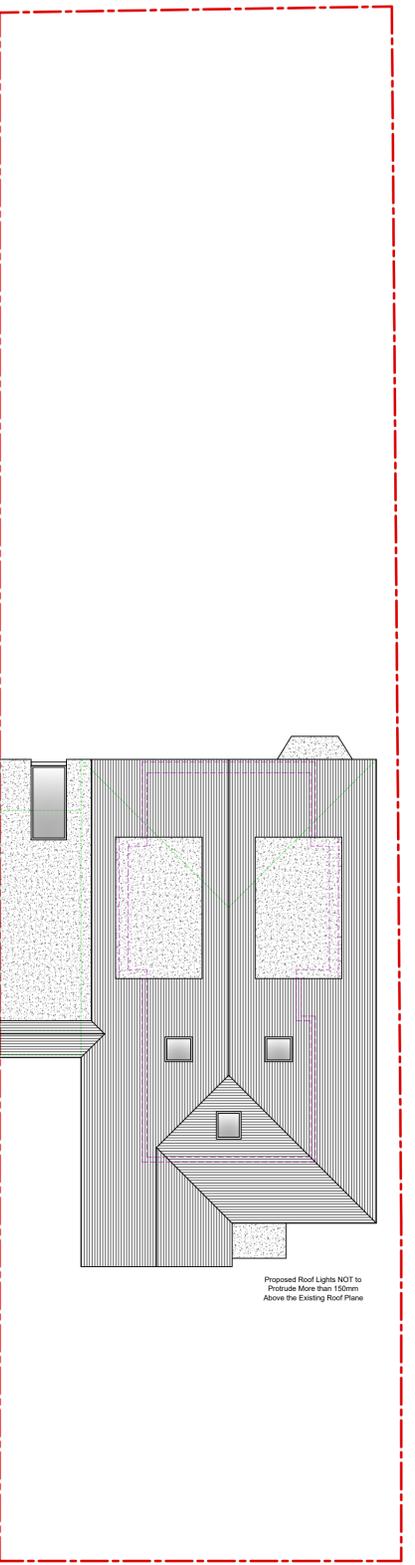
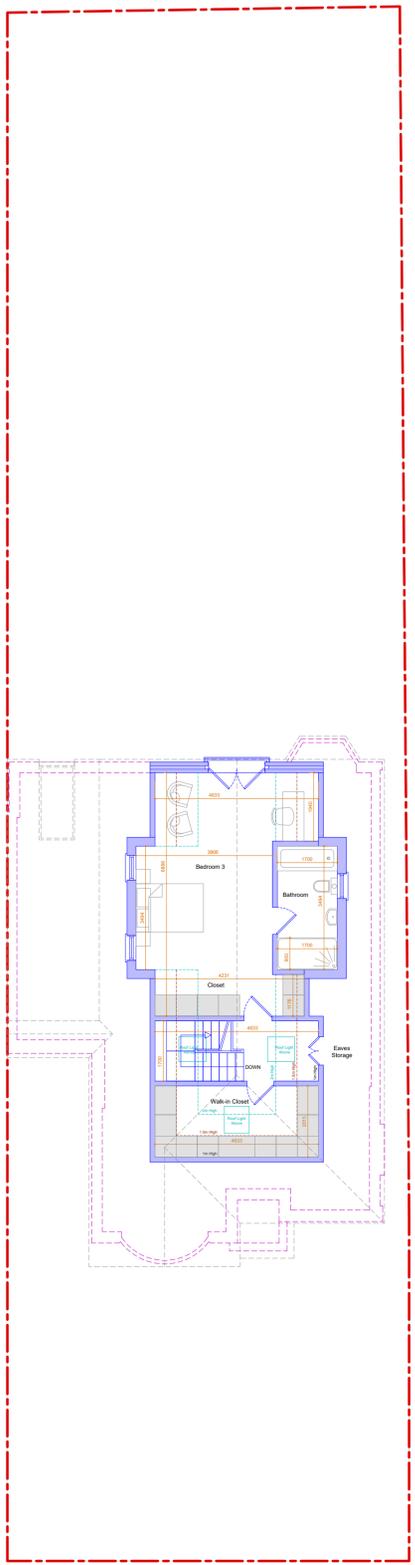


Similar Extensions Approved at:
40 Cheney Street, HA5 2TB
Ref: 78059/APP/2023/2542
1 Keswick Gardens, HA4 7XN
Ref: 78024/APP/2023/2153

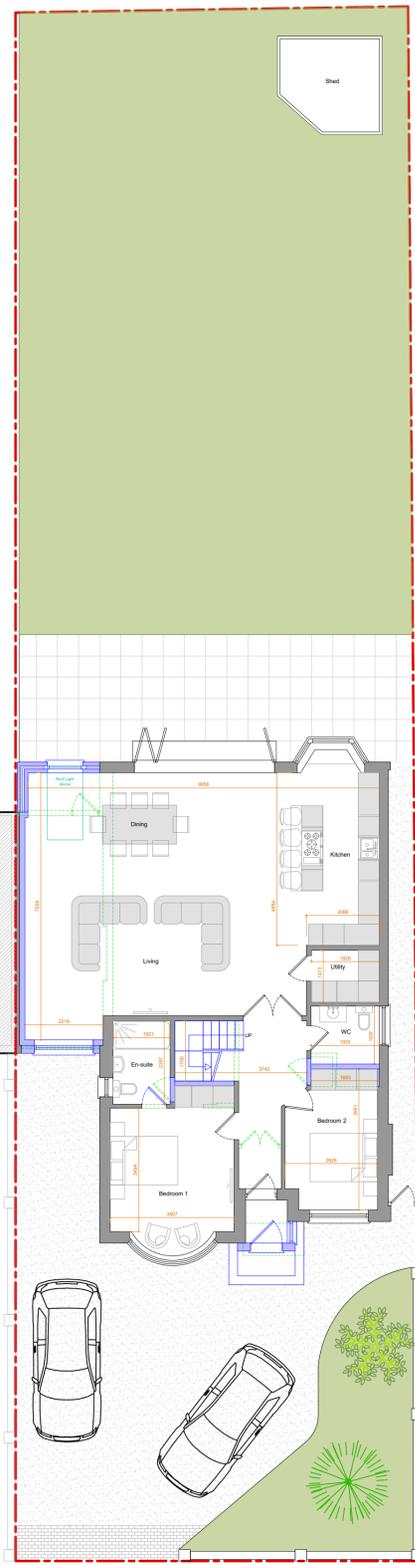

Scale 1 : 500

Scale 1 : 1250