


Location Plan

Site Address: 9, Francis Road, Eastcote, HA5 2ST

Date Produced: 30-Jan-2026

Scale: 1:1250 @A4

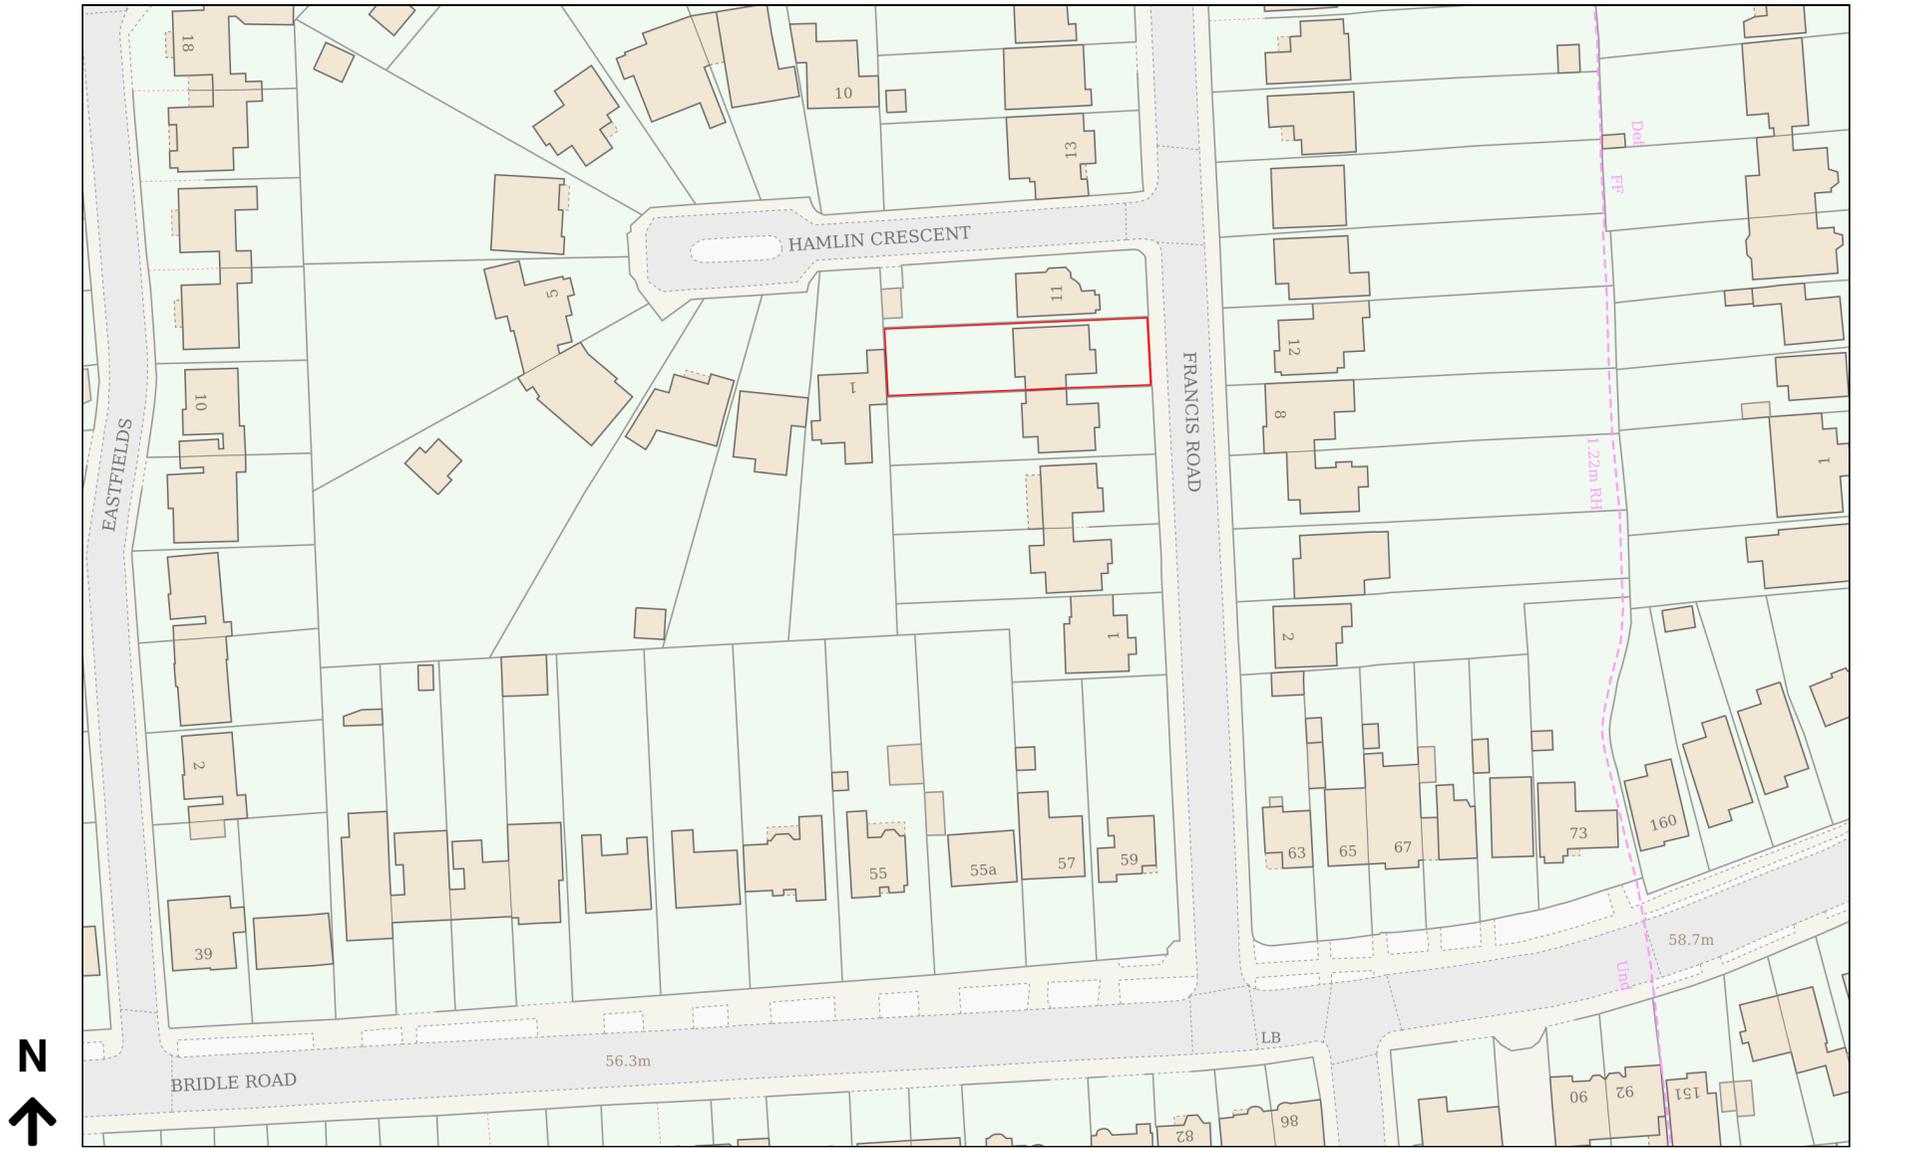

Planning Portal Reference: PP-14653480v1

