


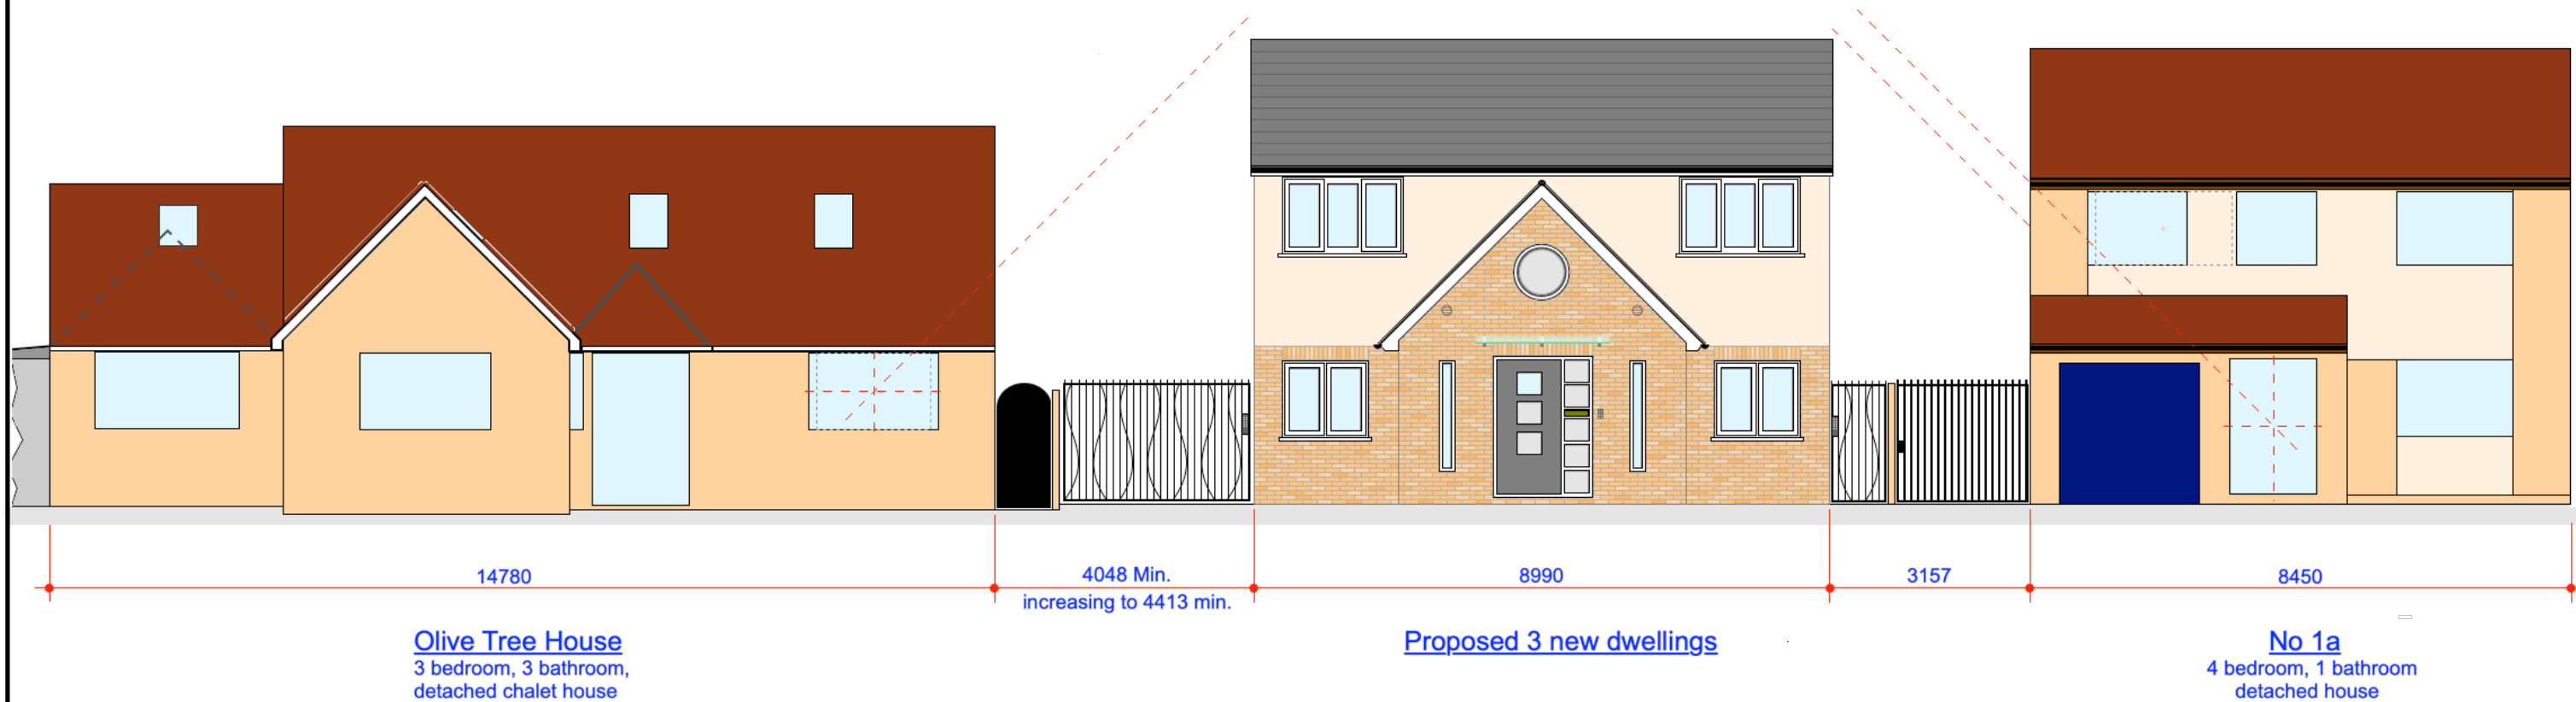

Opposite

Nicholls Court 1- 6

12.375m width

New G.F. Extn.

Semi-2A 5.625m W x 8.3m H

Semi-2B 5.625m W x 8.3m H

Opposite



Project: Proposed 3 new dwellings
Location: Land adjoining 1a Nicholls Avenue UB8 3JL
Drawing: NA05-02 Street View
Scale: 1:100 @ A3 April 2022
Applicant: Ian Cook 07860 203 272