

NOTES



CONTRACTORS MUST VERIFY ALL DIMENSIONS ON SITE BEFORE COMMENCING ANY WORK ON SHOP DRAWINGS

DO NOT SCALE FROM THIS DRAWING


RS ATPA COPYRIGHT

non open able unless parts of the flank window which can be opened are more than 1.7m above the floor of the room in which the window is installed (obscure glass window)

- Notes:
- Do not scale this drawing
 - All dimensions to be verified on site and any discrepancy reported to the client
 - This drawing to be read in conjunction with all relevant drawings
- Owners To Serve Party Wall Act Notice On Owners Of Adjacent Property And Obtain Written Agreement, Prior To Commencement Of Any Works
- Client/Builder To Obtain All Planning Permission Approvals From The Relevant Authority. Commencement Of Building Works Prior To The Planning & Building Control Approvals Is To Client/Builders Own Risk
- Client/Builder To Liaise With Local Water Board For Any New Works On Or Within The Public Sewer Or Drain Runs And Obtain Approval From The Local Authority Prior To Commencement Of Any Works

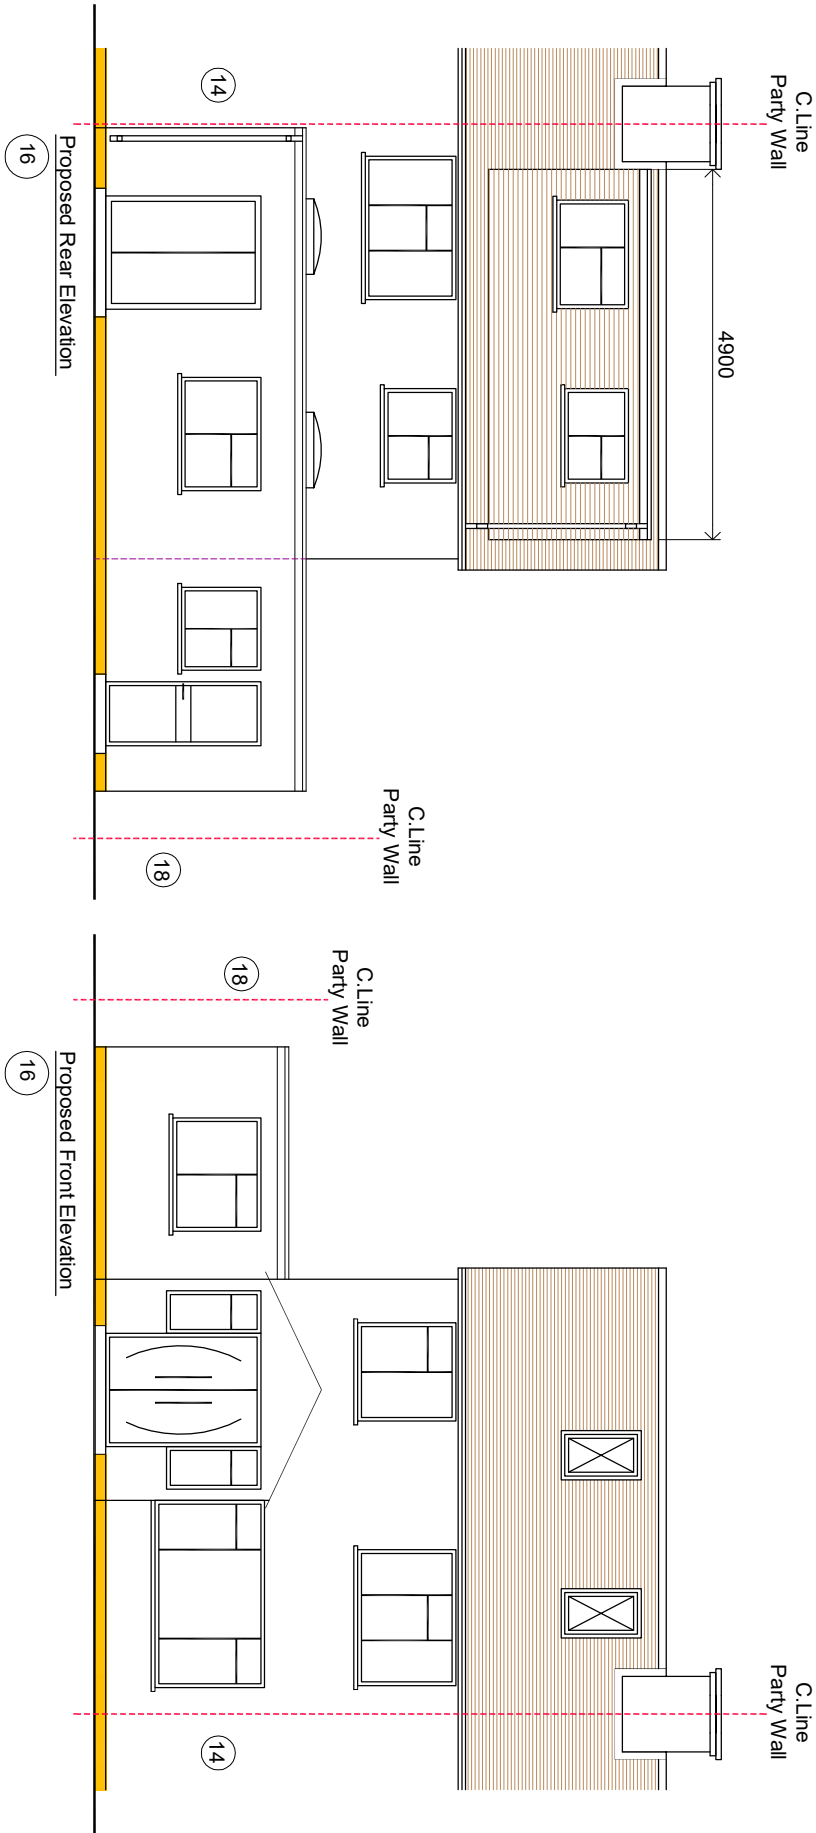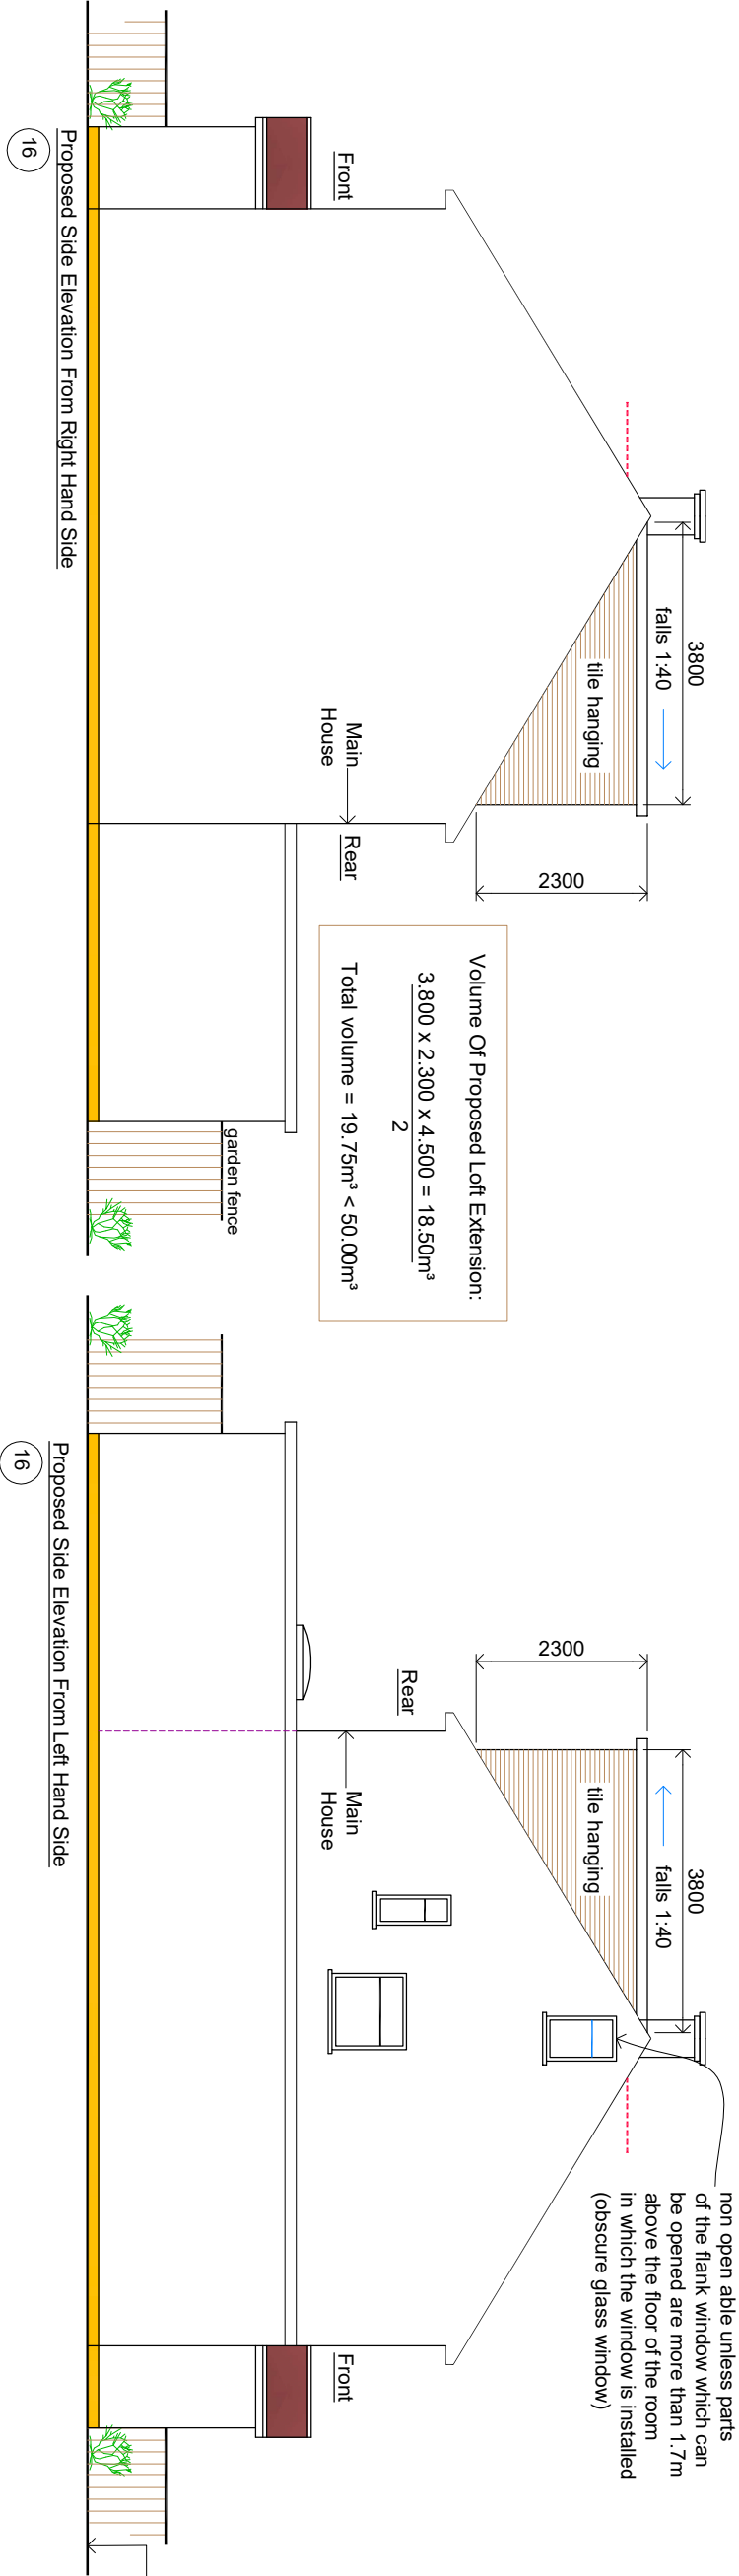

REV	AMENDMENT	DATE	CHKD
A	Planning Issue	26.11.25	RS

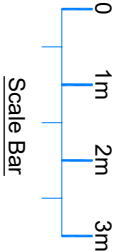

CLIENT
Mr. HarMohan Singh Nangpal

PROJECT
16 Langdale Drive
Hayes (Middlesex)
UB4 8ST

DRAWING TITLE
Proposed Loft Conversion
Proposed Elevations
Sheet 5

SCALE	DRAWN BY	CHECKED	DATE
1:50 @ A1	RS	RS	26.11.25
1:100 @ A3			
DRAWING NUMBER			REVISION
2025 - 133 - 05			A

DRAWING STATUS

Planning Issue