


NOTES

CONTRACTORS MUST VERIFY ALL DIMENSIONS ON SITE BEFORE COMMENCING ANY WORK ON SHOP DRAWINGS

DO NOT SCALE FROM THIS DRAWING

RS ATPA COPYRIGHT

- Notes:
1. Do not scale this drawing
 2. All dimensions to be verified on site and any discrepancy reported to the client
 3. This drawing to be read in conjunction with all relevant drawings

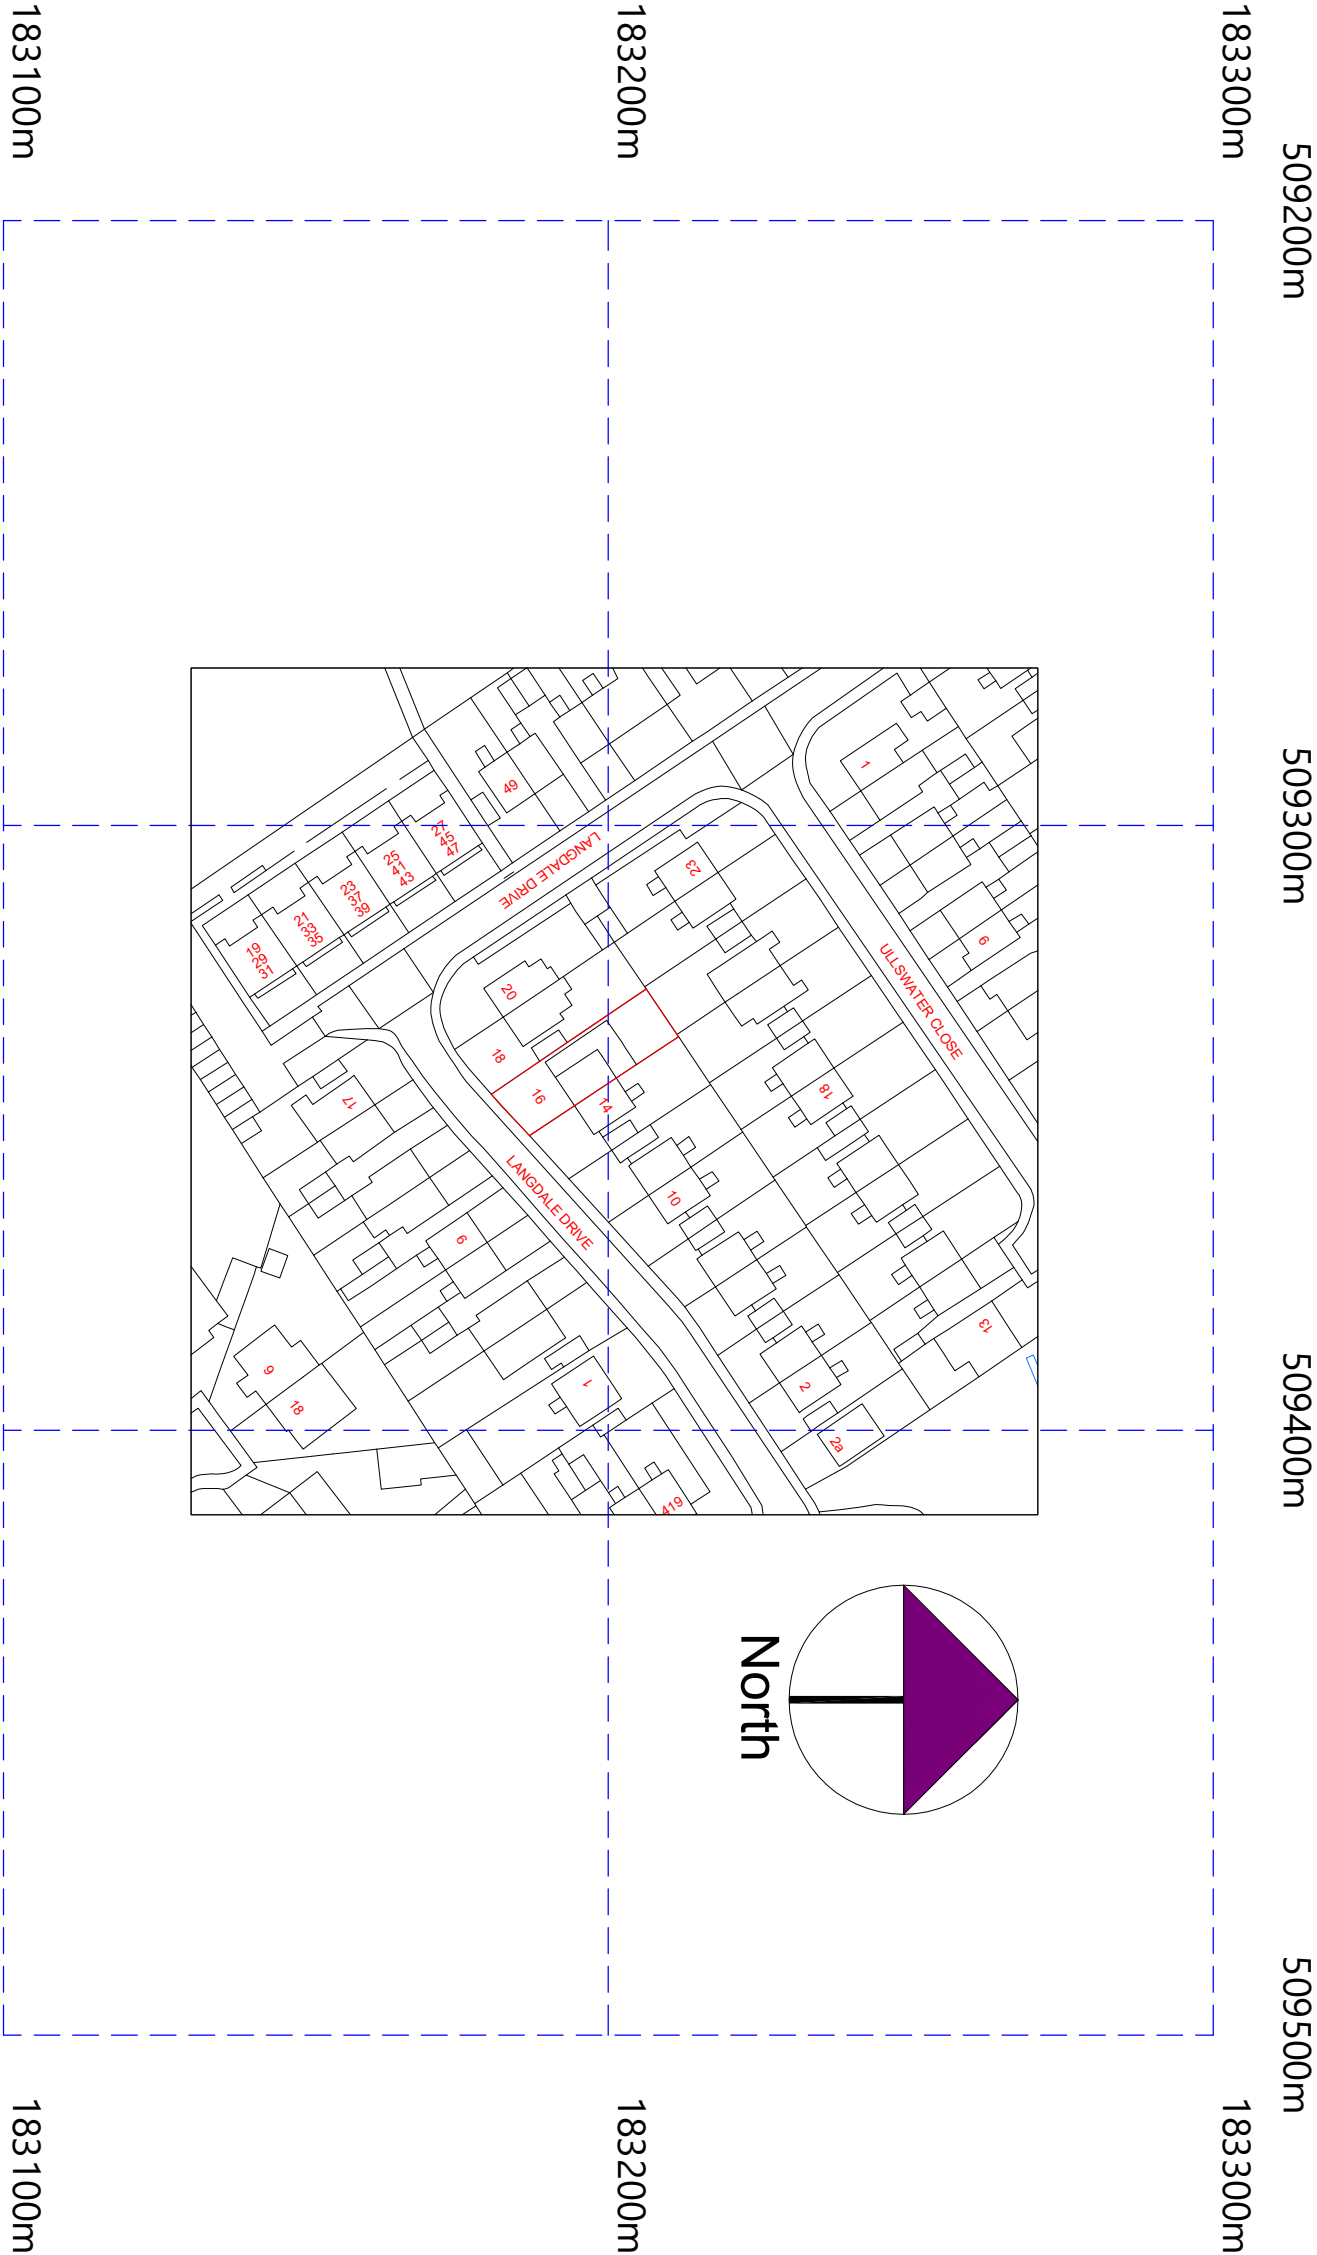

A	Planning Issue	26.11.25	RS
REV	AMENDMENT	DATE	CHND

CLIENT	Mr. HarMohan Singh Nangpal
PROJECT	16 Langdale Drive Hayes (Middlesex) UB4 8ST
DRAWING TITLE	Proposed Location Plan Sheet 7

DRAWING STATUS

Planning Issue

SCALE	DRAWN BY	CHECKED	DATE
1:625 @ A1	RS	RS	26.11.25
1:1250 @ A3			
DRAWING NUMBER	2025 - 133 - 07	REVISION	A

Crown Copyright and database rights 2017 OS 100019980