



100mm

150mm

10mm

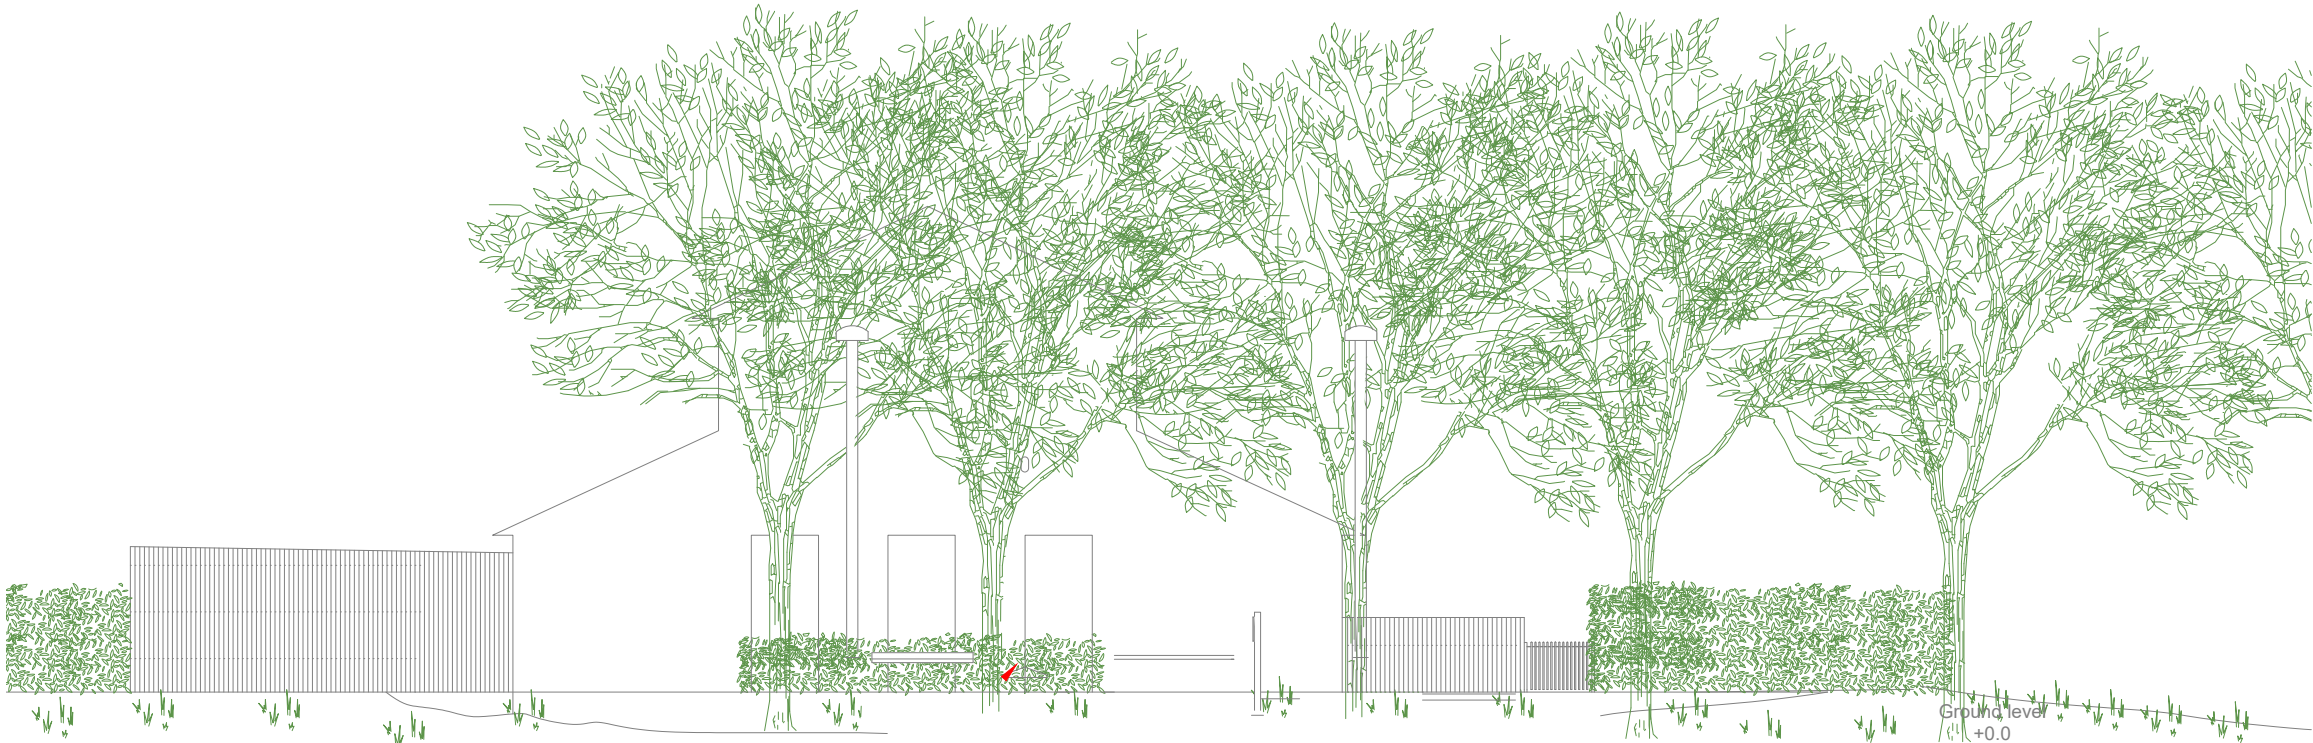

EXISTING ELEVATION A

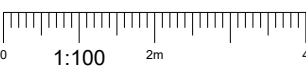

3G Antenna ID	Existing 3G Bearing
uA1	0°
uB1	120°
uC1	240°

NOTES:

1. ALL DIMENSIONS IN MM UNLESS OTHERWISE NOTED.

Master:	MBNL / EE / H3G:	Project:	T&A	Purpose of Issue:	Planning	Issue:	C
Date:	14/04/2020	Revision / Upgrade Description:					
Drawn:	K. Soper	Amends to site topography					
Checked:	T. Clifford						
Approved:	M. Venner						

Master:	MBNL / EE / H3G:	Project:	T&A	Purpose of Issue:	Planning	Issue:	B
Date:	21/02/2020	Revision / Upgrade Description:					
Drawn:	K. Naveen	Site Location Change					
Checked:	T. Clifford						
Approved:	M. Venner						

Master:	MBNL / EE / H3G:	Project:	T&A	Purpose of Issue:	Planning	Issue:	A
Date:	01/08/2019	Revision / Upgrade Description:					
Drawn:	R. Manikandan	First Issue					
Checked:	T. Clifford						
Approved:	M. Venner	ACQ					

Hutchison 3G UK Limited
Star House, 20 Grenfell Road
Maidenhead, SL6 1EH
Tel: 01628 765 000
Fax: 01628 765 001

H3G Base Station Information line:
0845 6043000
Available 8am-8pm Monday to Friday

Hatfield Business Park
Hatfield
Hertfordshire
AL10 9BW

Tel: 01707 315000
Fax: 01707 319001

Mobile Broadband Network Limited
Sixth Floor, Thames Tower, Station Road, Reading, RG1 1LX

UNIT E3 PITTS CLEAVE INDUSTRIAL ESTATE, TAVISTOCK, DEVON, PL19 0PW
sales@beaconcomms.co.uk
Tel: +44 (0)1822 610610

Site Name:

HUME WAY

Site ID:

732715

Address:

HUME WAY
RUISLIP
HILLINGDON
LONDON
HA4 8DY

Title:

150 EXISTING ELEVATION A

Project:

T & A

Purpose of Issue:

GENERAL ARRANGEMENT

EE Cell ID:	MBNL Cell ID:	3UK Cell ID:
70284	HGN032	HA0072

Master Drawing No:	Issue:
732715_HGN032_70284_HA0072_M003	C