


0m 5m 10m 15m 20m 25m 30m 40m 50m

## MapServe

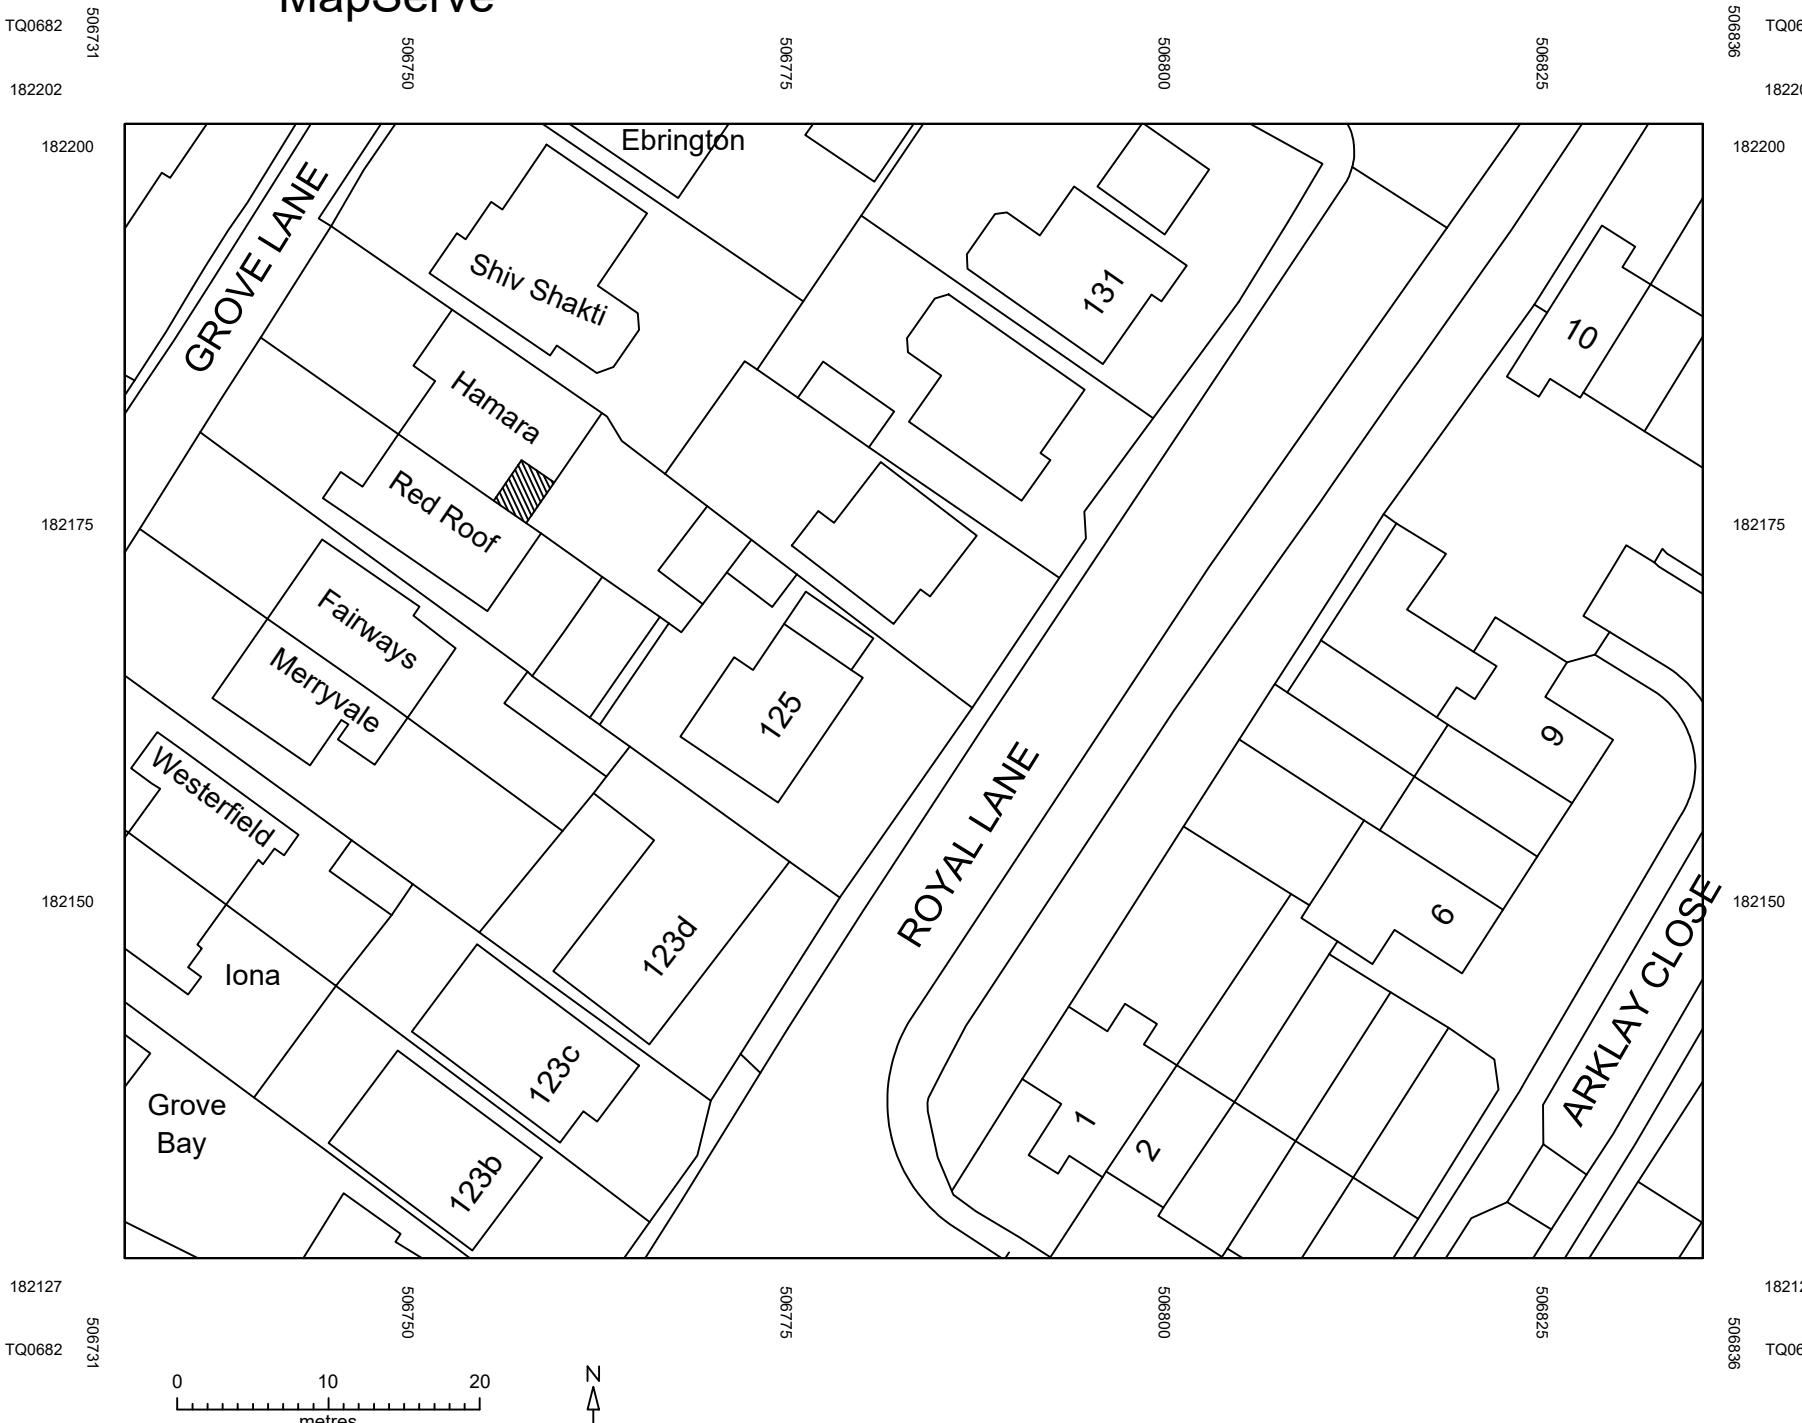



© Crown copyright 2022 Ordnance Survey 100053143

## Block Plan

1 : 500

**NOTES GENERAL:**

- Work to figured dimensions and relative position only, confirm to designer
- This drawing is to be read in conjunction with all relevant drawings, detailed specifications where applicable and all associated drawings in this series (if any)
- Any discrepancy on this drawing is to be reported immediately to Oakman Architecture Ltd for clarification
- The contractor is responsible for all temporary works and for the stability of the works in progress

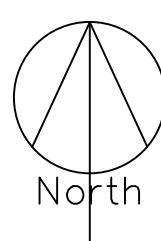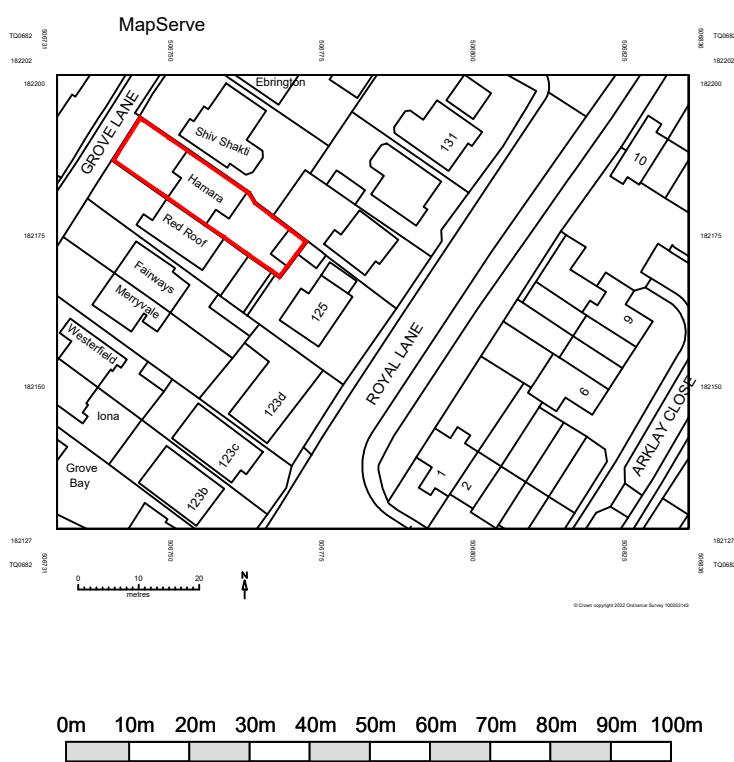

# OAKMAN ARCHITECTURE.

© Address: 7 Denham Way, Denham UB9 5AX  
© Mob: 07787197752  
E mail: benjamin@oakmantld.com

Project Address: Hamara Grove Lane Hillingdon UB8 3RG  
Client: Mr Fisk

## LOCATION & BLOCK PLANS

Drawing Title:

Drawing Number:	Scales:	Rev. No.
2223-PL-L&B	1:50 @ A3	—