

NOTES
DO NOT SCALE WORK TO RIBBED DIMENSIONS ONLY.
CONSTRUCTION OF DIMENSIONS TO BE REPORTED TO THE ARCHITECT.
ALL ERRORS AND OMISSIONS TO BE REPORTED TO THE ARCHITECT.
scale only for planning purpose

Revision
B) 02/11/22-reduced outbuilding
size



Integer Consultants Ltd
Architectural Services and Structural Engineers
a :Rockware business centre
5 Rockware ave,Greenford
UB6 0AA
m : 07771 392495
e : info@integerconsultants.com
w : www.integerconsultants.com

ADDRESS
40 Dorchester Waye, Hayes, UB4 0HX


PROJECT

Outbuilding


TITLE

OS Map Proposed

Scale	Date	Drawn by
@A3	August 2022	AK
Job Number	Drawing Number	Revision
364	000-P	B

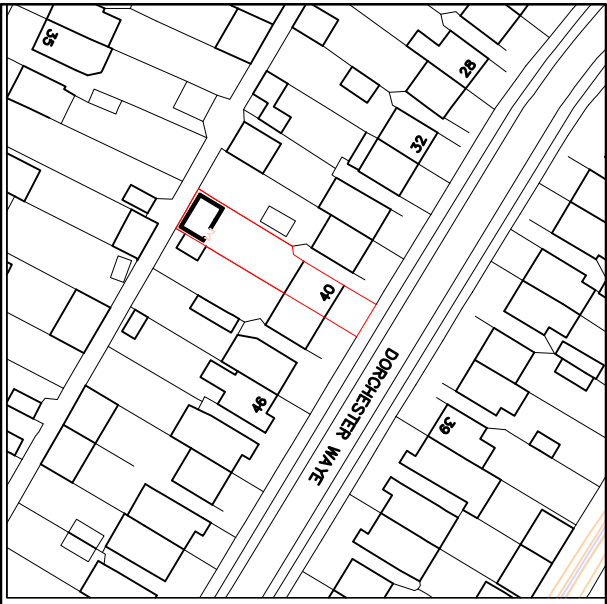

Scale 1:1250

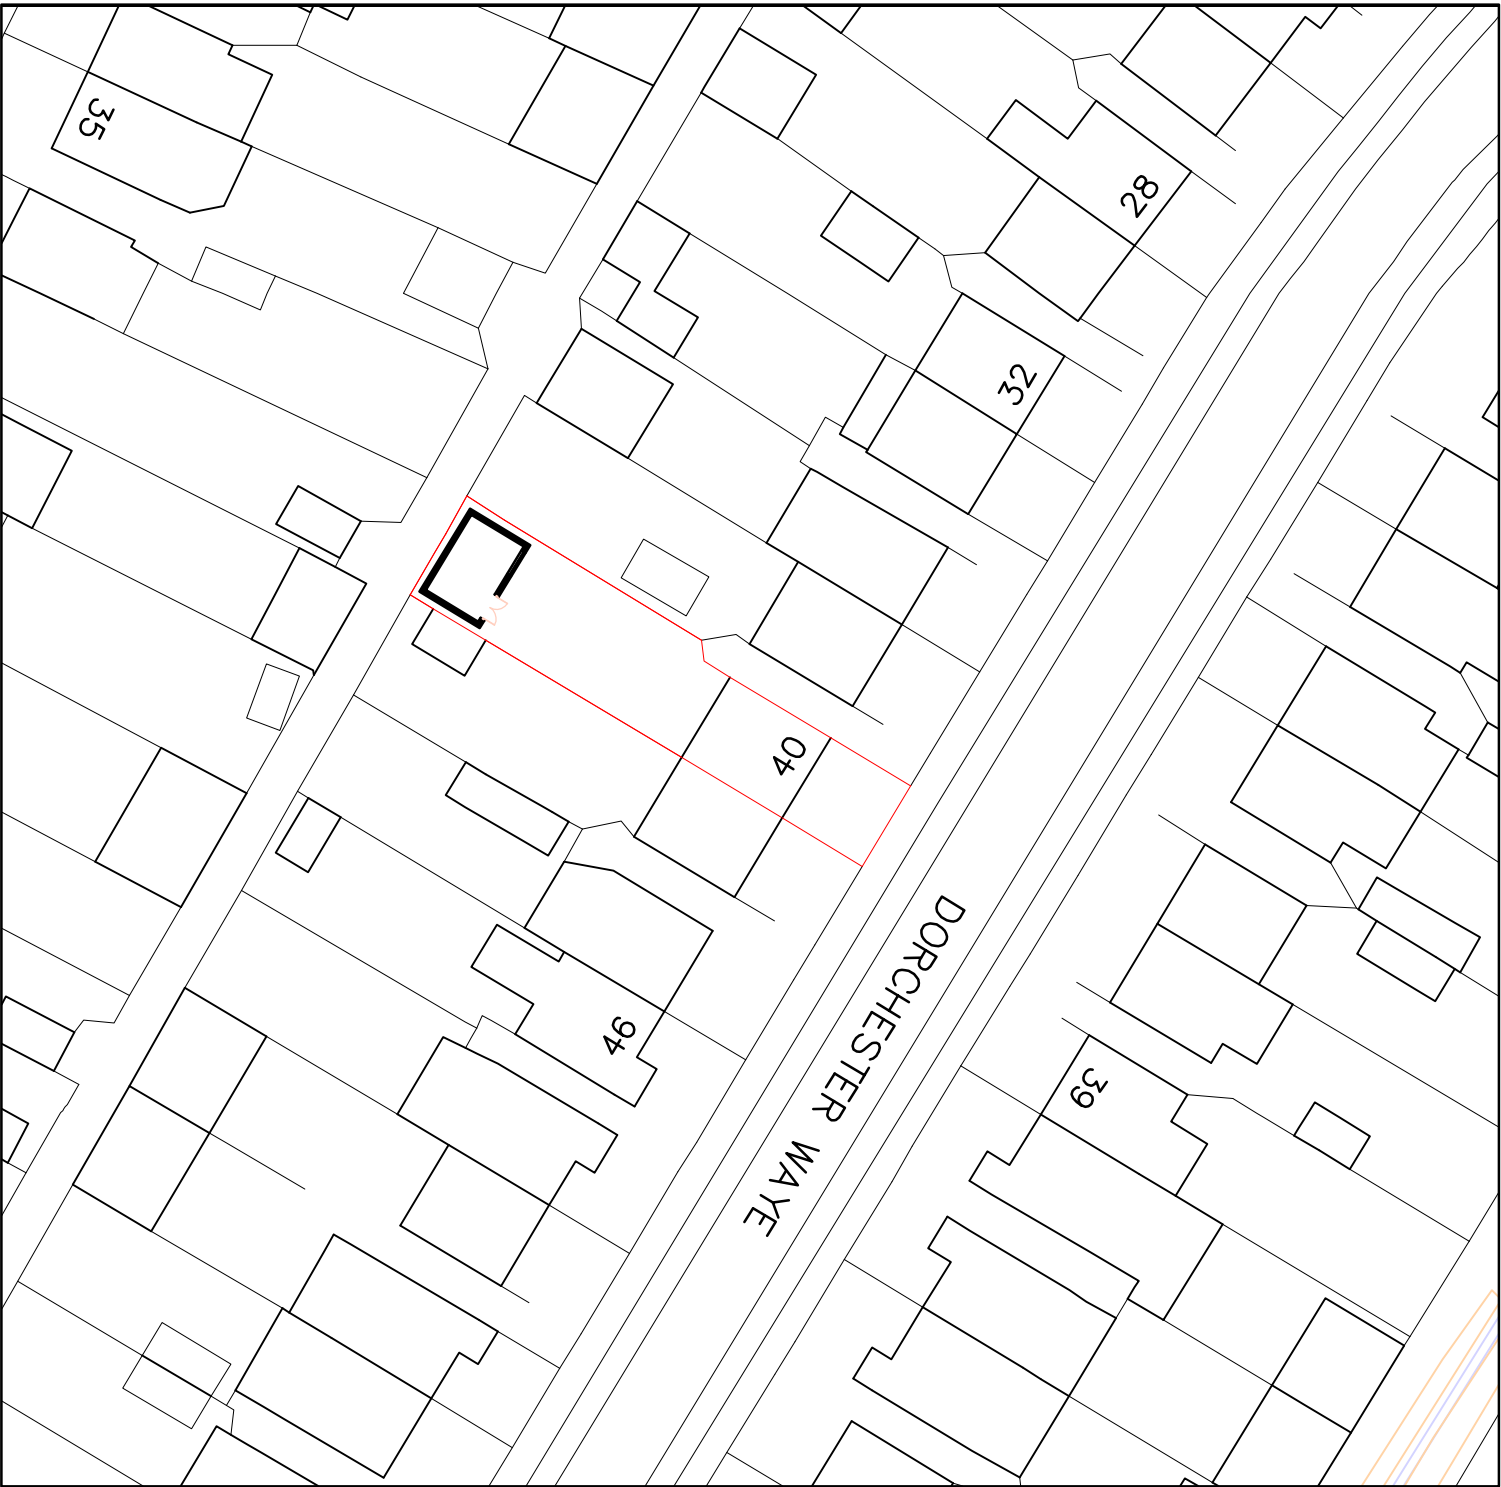

Scale 1:500