


# PROPOSED OUTBUILDING

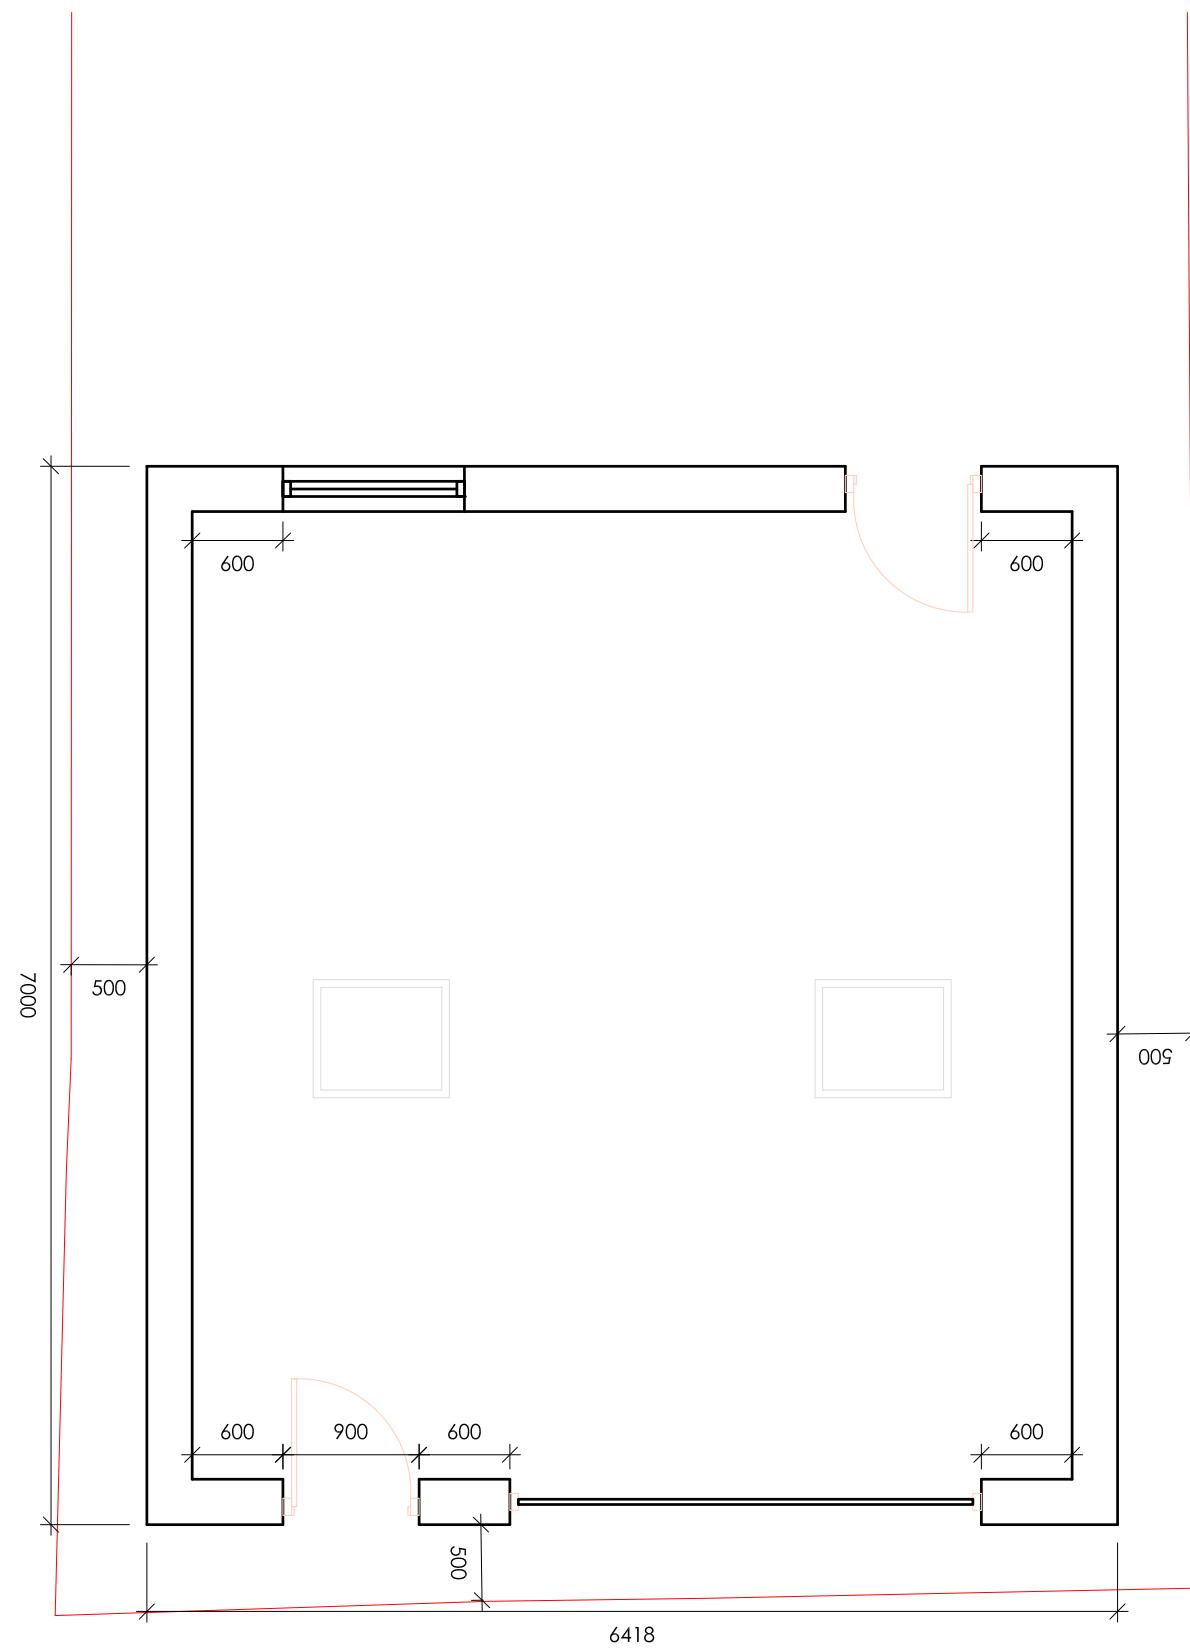

Revision



**Integer Consultants Ltd**

Architectural Services and Structural Engineers

5 Rockware Close, Greenford

UB6 0AA

m: 07771392495

e: info@integerconsultants.com

w: www.integerconsultants.com

ADDRESS

40 Dorchester Way, Hayes, UB4 0HX

PROJECT

Outbuilding

TITLE  
Proposed Plan

Scale	Date	Drawn by
1:50 @ A3	August 2022	AK
Job Number	Drawing Number	Revision
364	001	

NOTES  
DO NOT SCALE WORK TO REQUIRED DRAWINGS ONLY.  
CONTRACTOR TO CHECK ALL DRAWINGS  
ALL ERRORS AND OMISSIONS TO BE REPORTED TO THE ARCHITECT  
scale only for planning purpose