


NOTES
DO NOT USE THIS DRAWING FOR CONSTRUCTION. IT IS FOR INFORMATION ONLY.
CONTRACTOR TO CHECK ALL DIMENSIONS AND COMMISSIONS TO REPORT TO THE ARCHITECT.
ALL ERRORS AND OMISSIONS TO BE REPORTED TO THE ARCHITECT.
scale only for planning purpose

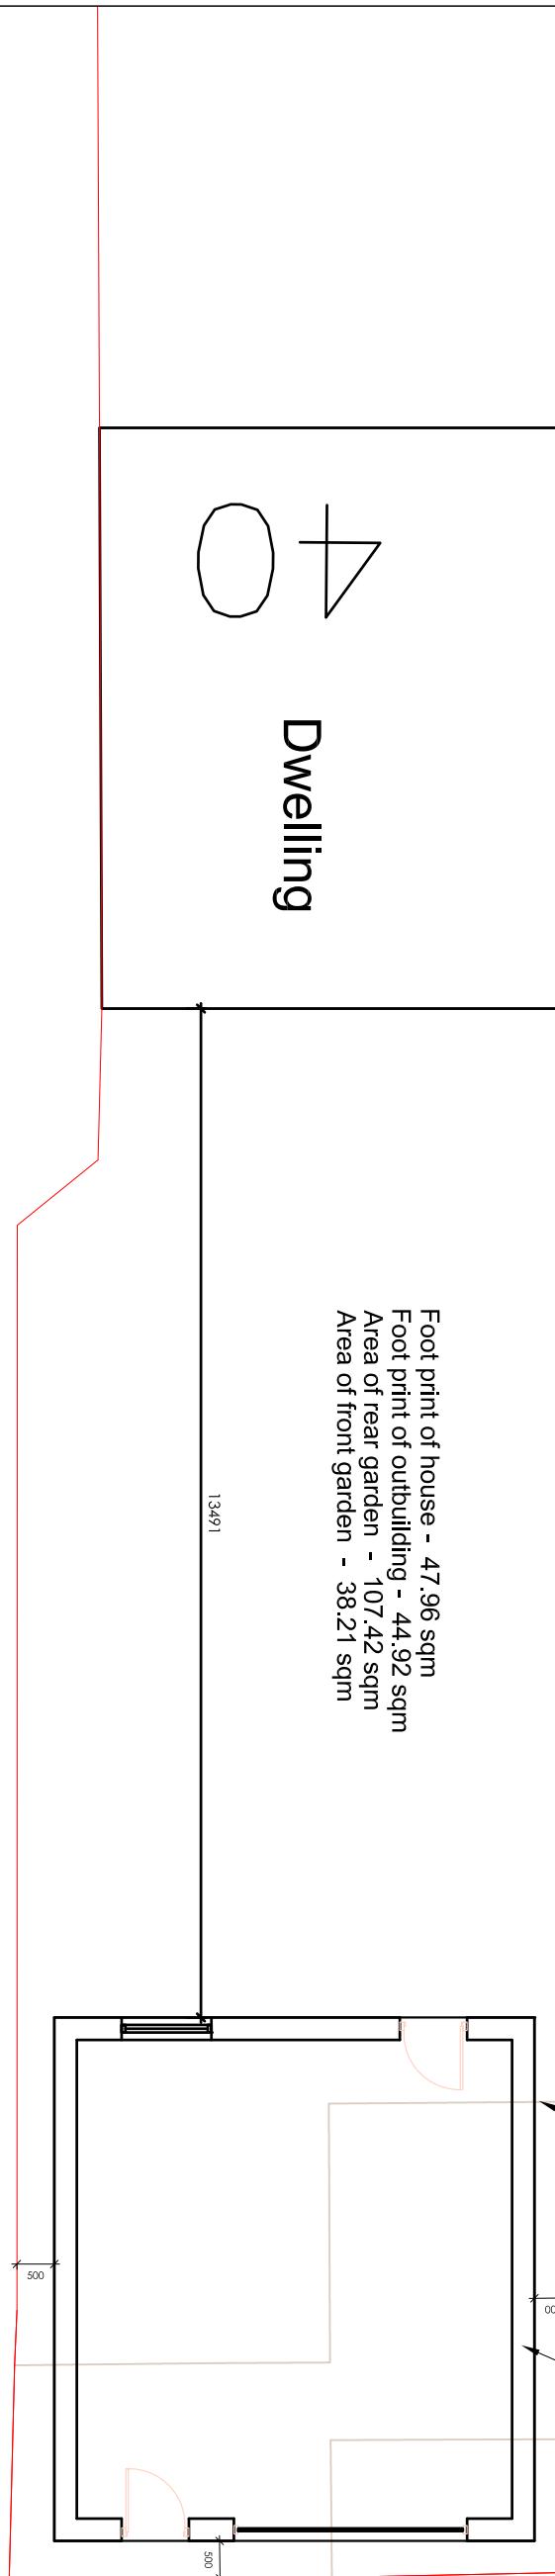

Revision



Integer Consultants Ltd

Architectural Services and Structural Engineers

o : Rockware business centre

5 Rockware ave, Greenford

UB6 0AA

m : 07711392495

e : info@integerconsultants.com

w : www.integerconsultants.com

ADDRESS
 40 Dorchester Waye, Hayes, UB4 0HX

PROJECT

Outbuilding

TITLE

Block Plan

0 1 2 3 4 5

Scale Date Drawn by
 1:100@A3 August 2022 AK
 Job Number Drawing Number Revision
 364 003