


NOTES
DO NOT WORK TO FIGURED DIMENSIONS ONLY.
CONTRACTOR TO CHECK ALL DIMENSIONS
ALL ERRORS AND OMISSIONS TO BE REPORTED TO THE ARCHITECT
scale only for planning purpose

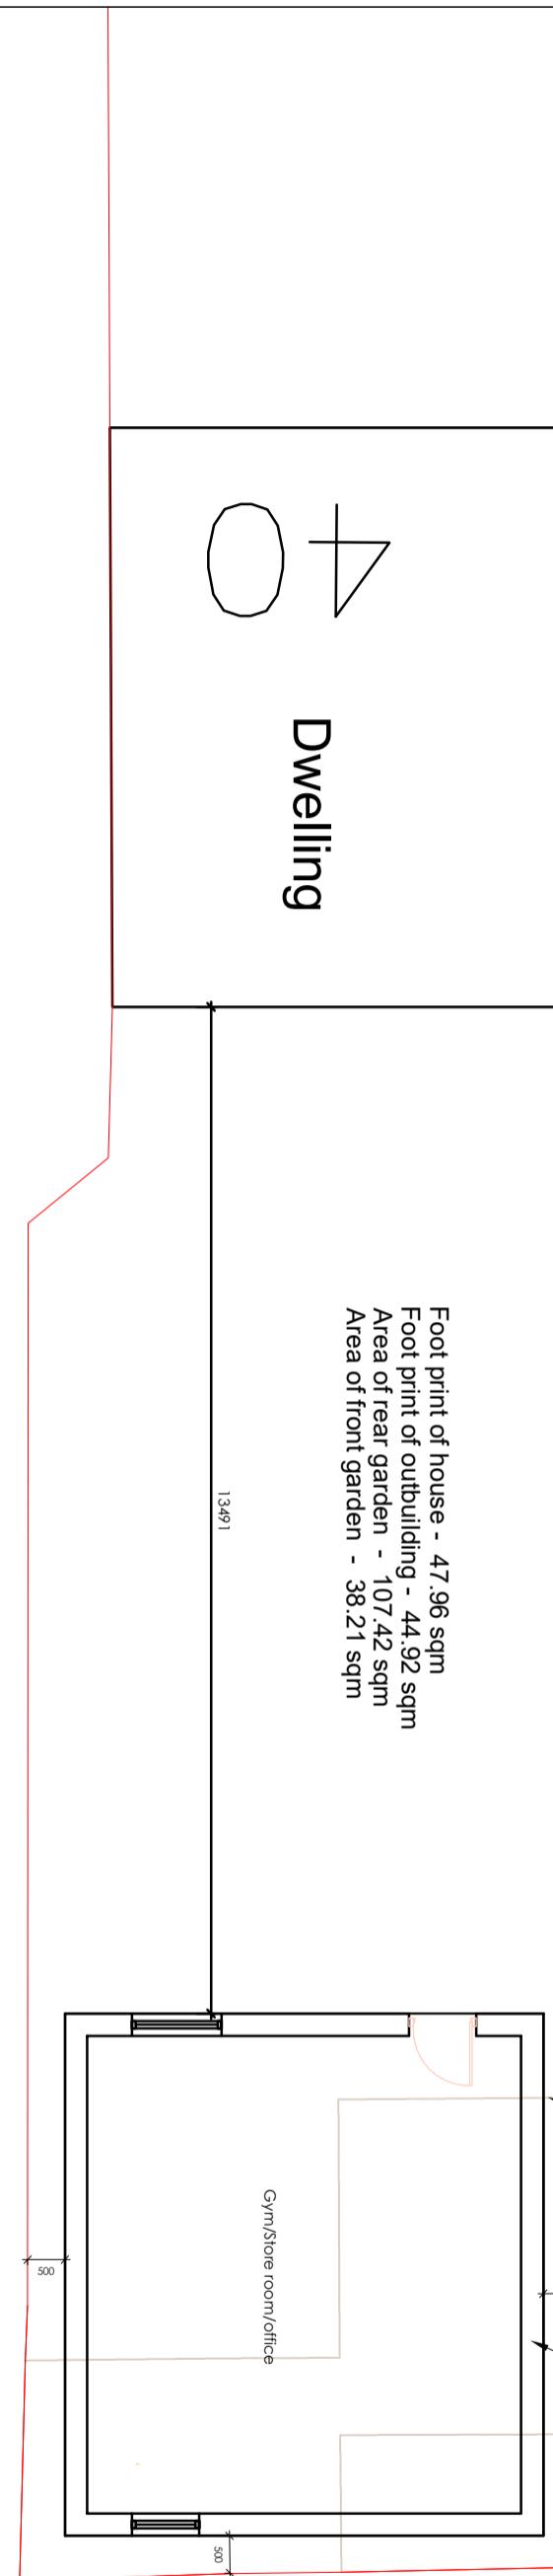

Integer Consultants Ltd

Architectural Services and Structural Engineers

o : Rockware business centre

5 Rockware ave, Greenford

UB6 0AA

m : 07711392495

e : info@integerconsultants.com

w : www.integerconsultants.com

ADDRESS

40 Dorchester Waye, Hayes, UB4 0HX

PROJECT

Outbuilding

TITLE

Block Plan

0 1 2 3 4 5

Scale	Date	Drawn by
1:100@A3	August 2022	AK
Job Number	Drawing Number	Revision
364	003	A