



NOTES
 CONSULTANT'S WORK TO REMAIN SHOWN ON THE
 DRAWING IS FOR INFORMATION ONLY.
 ALL ERRORS AND OMISSIONS TO BE REPORTED TO THE ARCHITECT.
 scale only for planning purposes

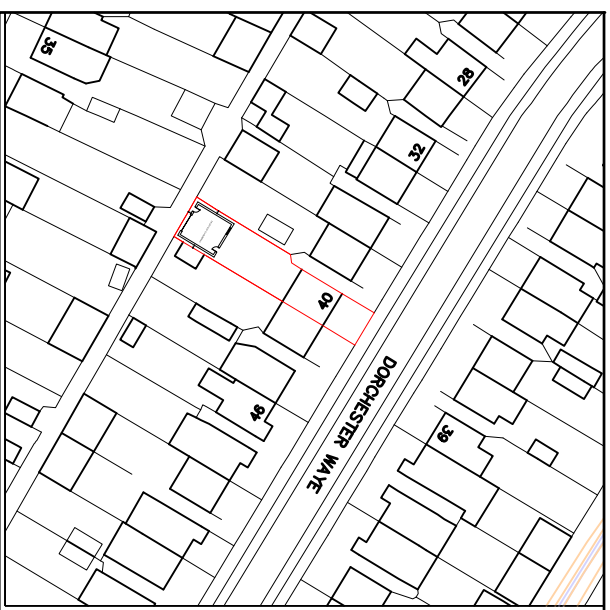

Scale 1:1250

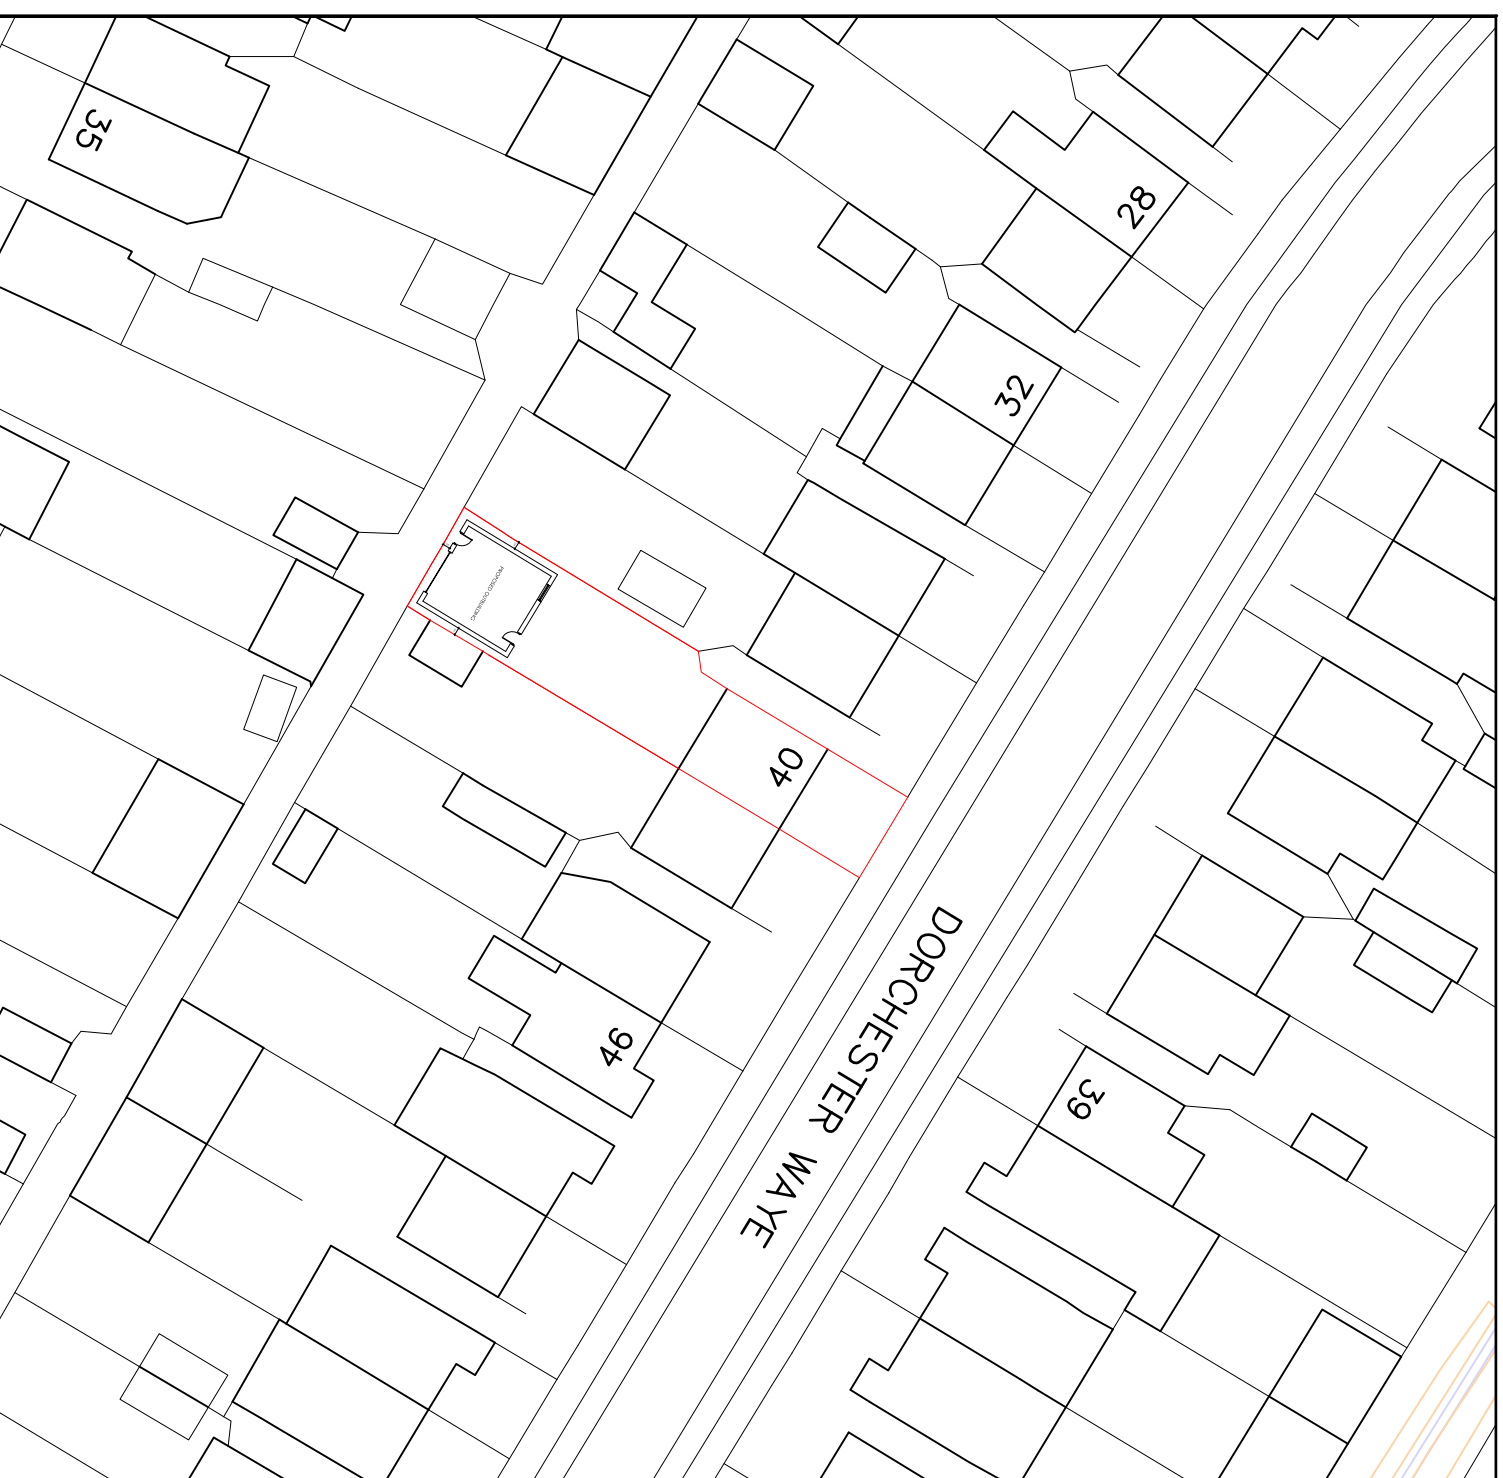

Scale 1:500



Integer Consultants Ltd
 Architectural Services and Structural Engineers
 a : Rockware business centre
 5 Rockware ove, Greenford
 UB6 0AA
 m : 07771 392495
 e : info@integerconsultants.com
 w : www.integerconsultants.com

ADDRESS
 40 Dorchester Way, Hayes, UB4 0HX

PROJECT

Outbuilding

TITLE
 OS Map Proposed

Scale	Date	Drawn by
@A3	August 2022	AK
Job Number	Drawing Number	Revision
364	000-P	