
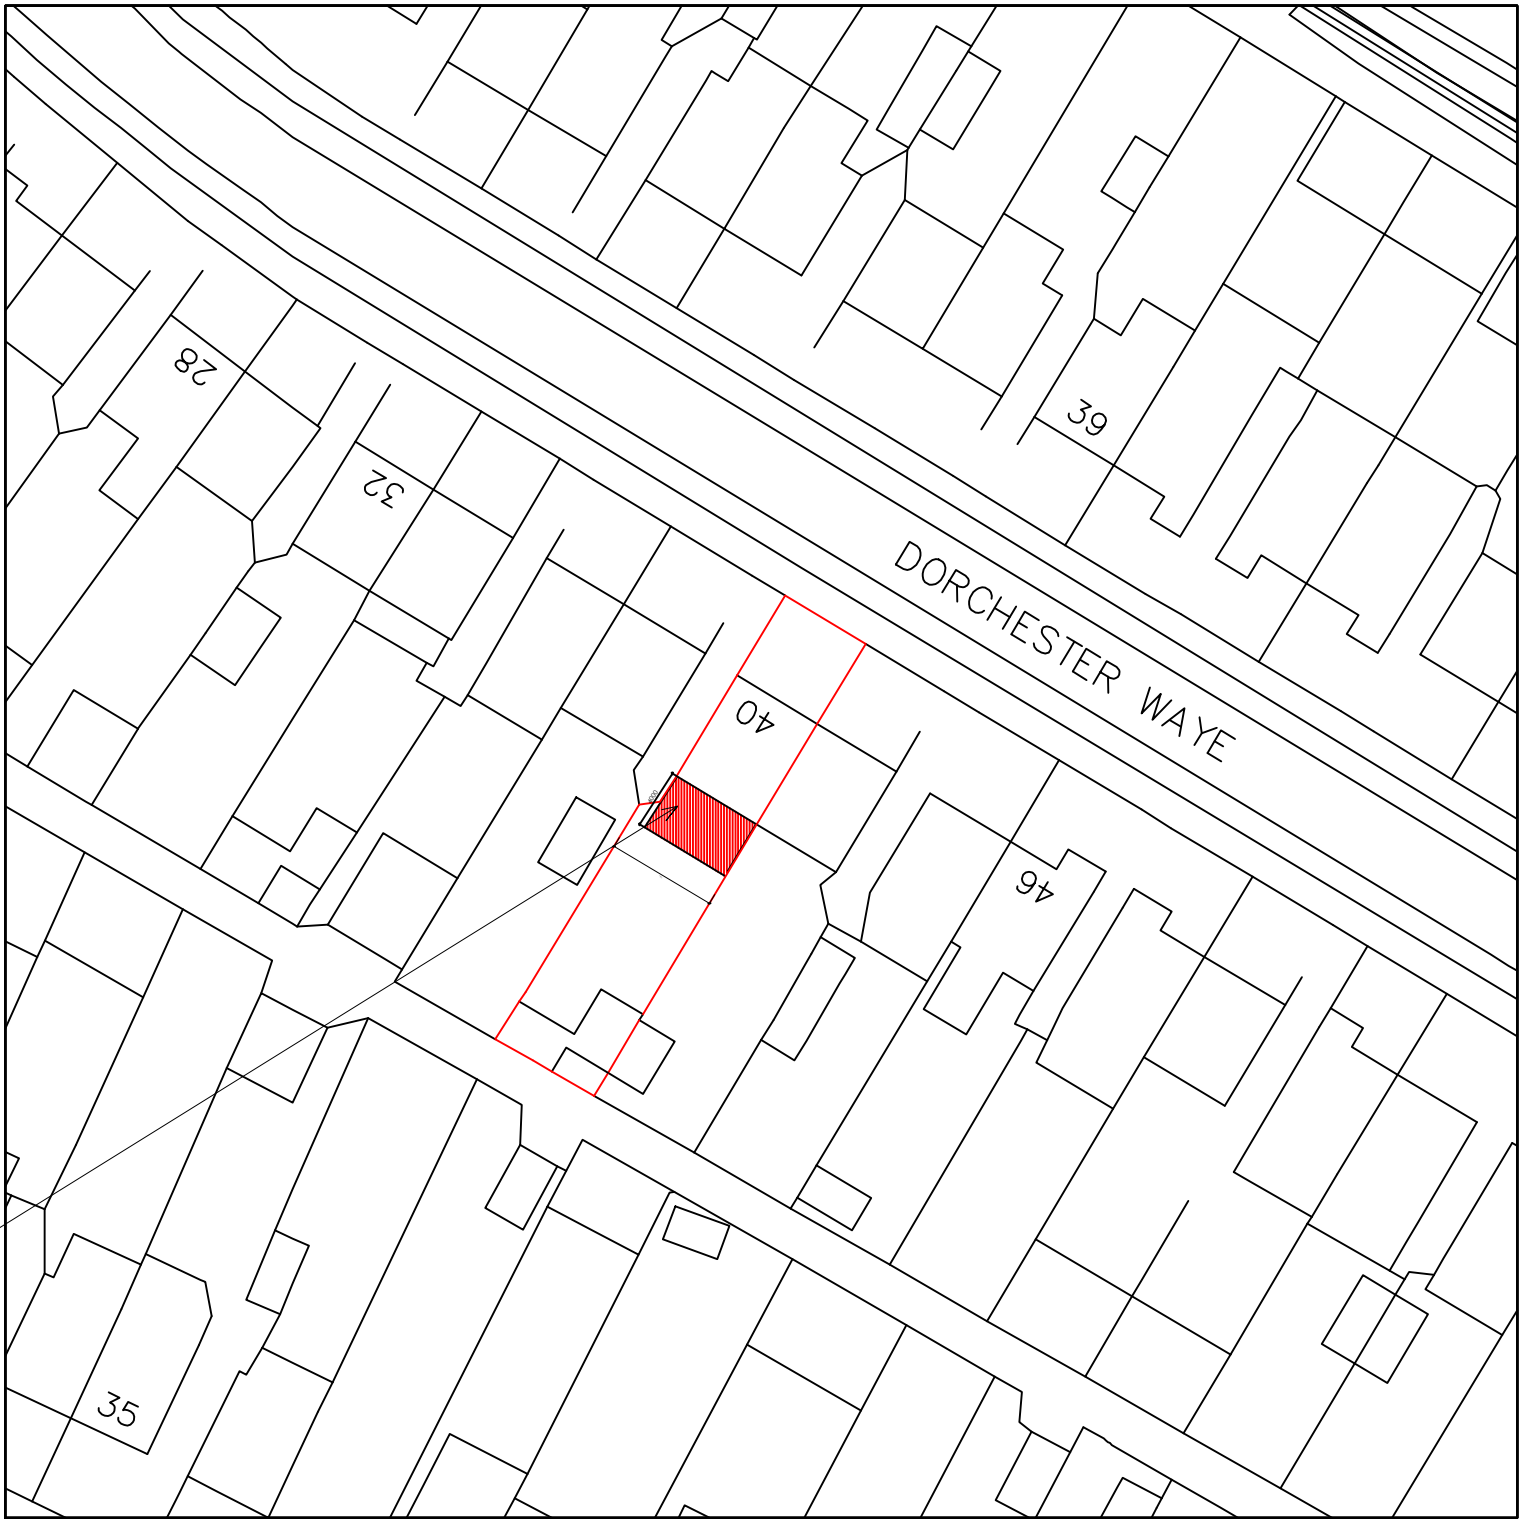


Metres

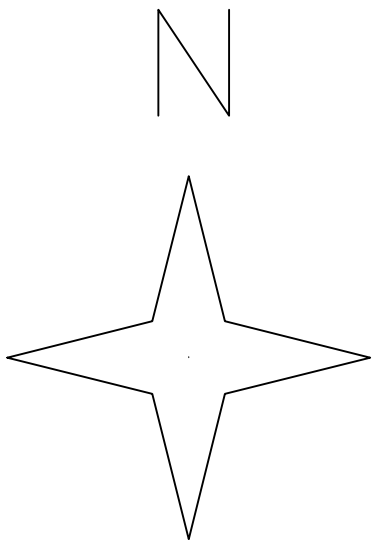

Proposed first floor
rear extension hatched

NOTES
DO NOT SCALE. WORK TO FIGURED DIMENSIONS ONLY.
CONTRACTOR TO CHECK ALL DIMENSIONS.
ALL ERRORS AND OMISSIONS TO BE REPORTED TO THE ARCHITECT.

Revision



IKONIC
BUILDING DESIGN

Architectural Services and Structural Engineers

a : No 05, Unit 11, Rockware Business
Centre, Rockware Avenue UB6 0AA
m : 07771392495
e : Design@ikonicdesign.co.uk
w : www.ikonicdesign.co.uk

ADDRESS

40 Dorchester Way, Hayes, UB4 0HX

PROJECT

Proposed Single storey rear extension

TITLE

Block plan

Scale 1:500@A3	Date Jun 2023	Drawn by TK
Job Number 883	Drawing Number 000-b	Revision