



Cross Section - Side

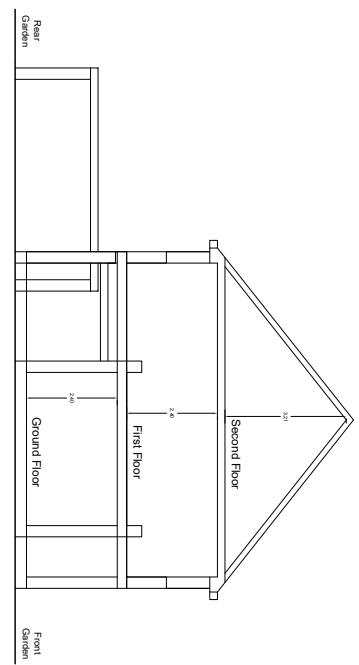

Elevation - Side

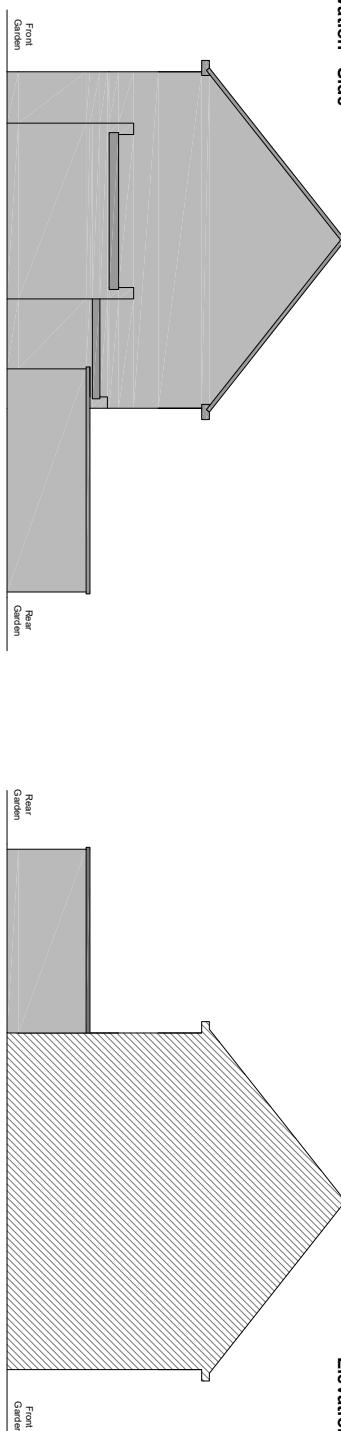

Elevation - Side



Contacts:

Tel:

E-Mail:

0176 529 799

joel.gray@treatplans.co.uk

Client:

Location:

67 Pinkwell Lane
Hayes
UB3

Scale: 1:200 @ A4

Scale: 1:100 @ A2

0 2M 8M


Date: 04-07-23

Drawn By: Joel Gray


Drg No: 02

NOTES:
Existing - Elevations

Elevation - Front

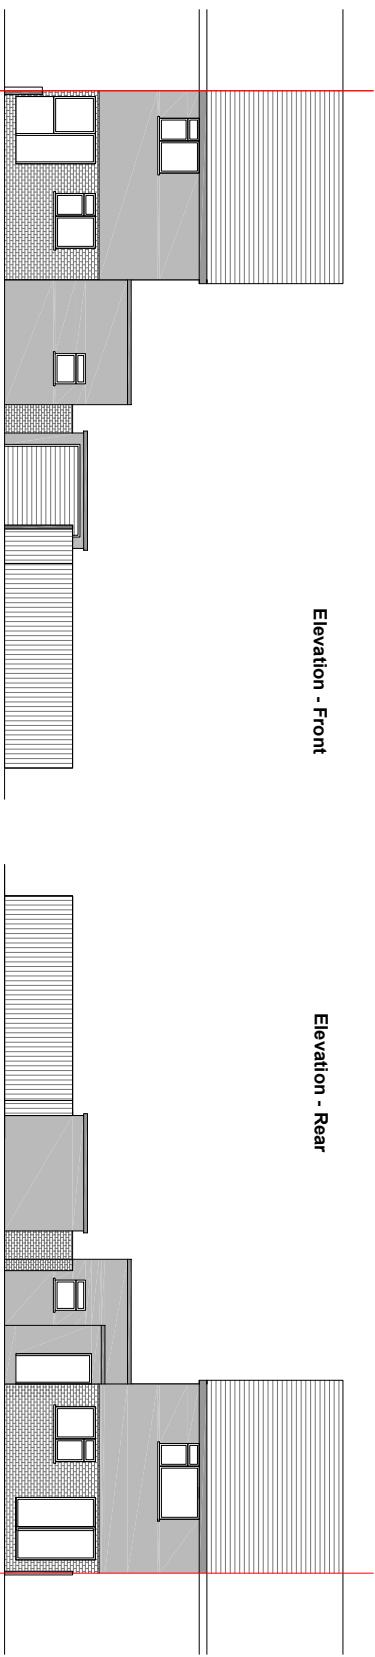

Elevation - Rear

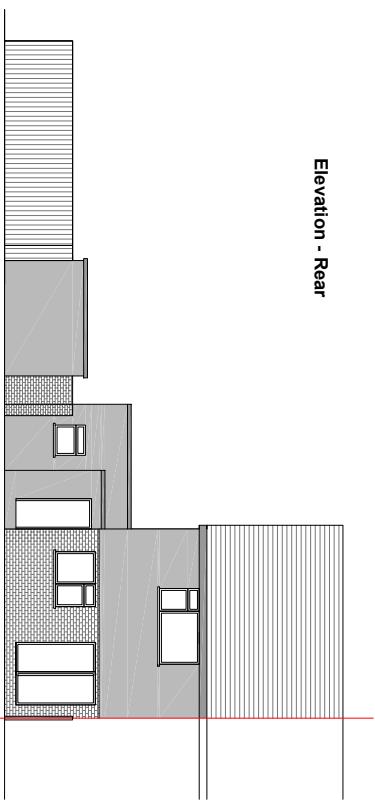

| Elevation - Side | |
|--|-----------------------------|
| | Cross Section - Side |
| | Elevation - Side |
| | Elevation - Side |
| | Elevation - Front |
| | Elevation - Rear |
| <p>TreatPlans</p> | |
| <p>Location: 67 Pinkwell Lane Hayes UB3</p> | |
| <p>Scale: 1:200 @ A4 Scale: 1:100 @ A2 0 2M 8M</p> | |
| Date: 04-07-23 | Drawn By: Joel Gray |
| Drg No: 02 | |
| <p>NOTES: Existing - Elevations</p> | |