




No. 67 & No. 67A - Cross Section - Side

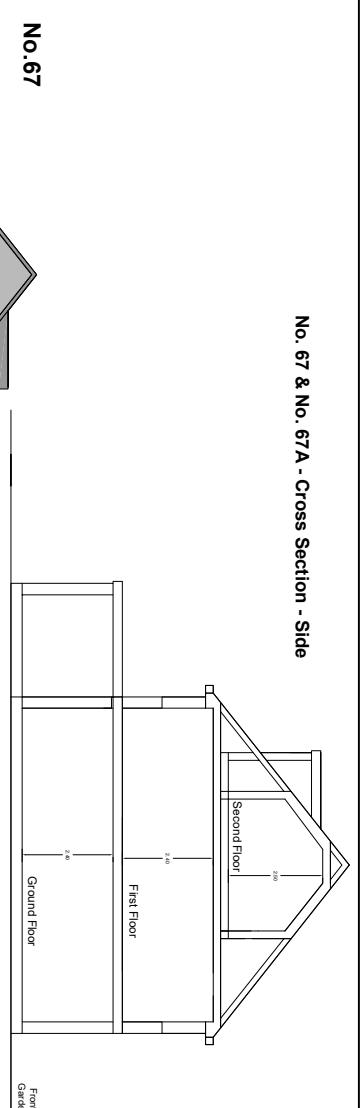

No.67  
Elevation - Side

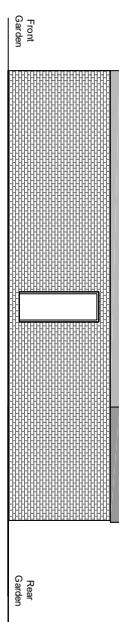


No.67A  
Elevation - Side

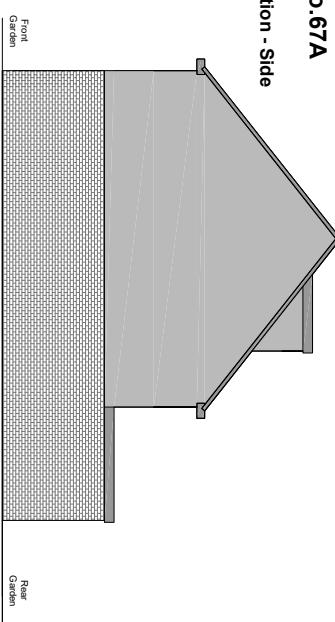


No.67

No.67A

Elevation - Front

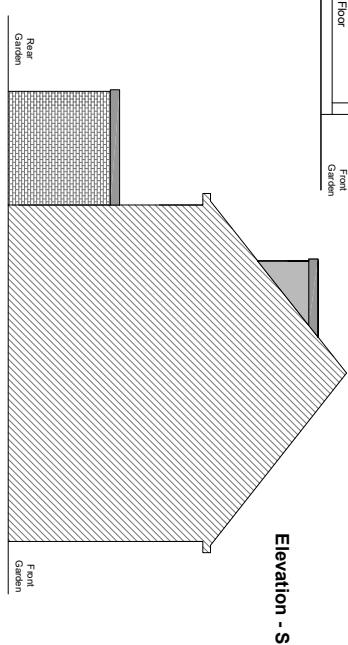

Elevation - Side

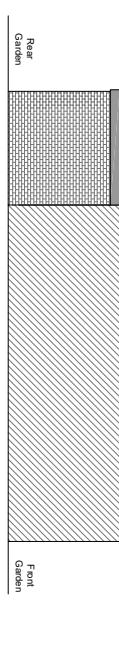

No.67A

Elevation - Rear



Elevation - Side

No.67

Elevation - Side



Elevation - Side

No.67

Location:  
67 Pinkwell Lane  
Hayes  
UB3

Contacts  
Tel: 0776 629 769  
E-Mail: joel.gray@prettyspace.co.uk



NOTES:

Proposed - Elevations

Scale: 1:200 @ A4  
Scale: 1:100 @ A2  
0 2M 8M

Date: 04-07-23	Drawn By: Joel Gray
Drg No: 05	