



No. 67 - Cross Section - Side

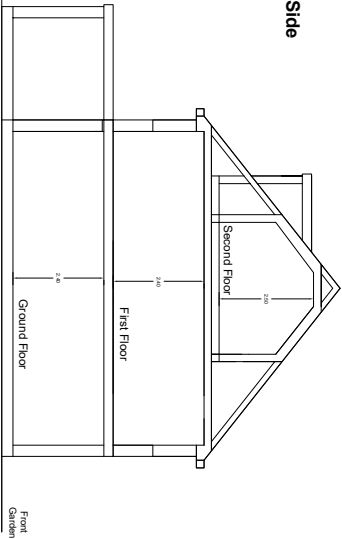

No. 67A - Cross Section - Side

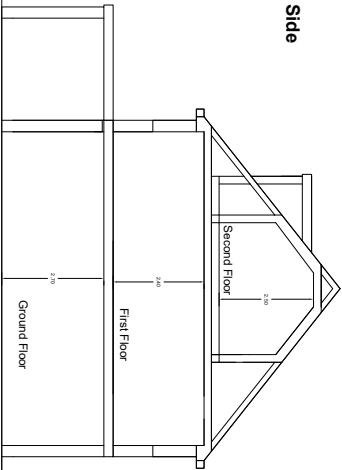


NOTES:

Proposed - Elevations


No. 67

Elevation - Side

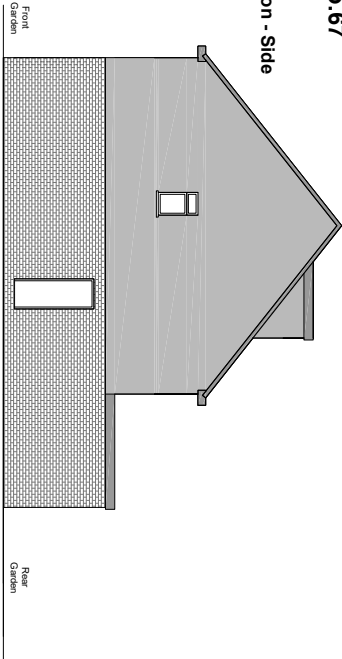


No. 67A

Elevation - Side

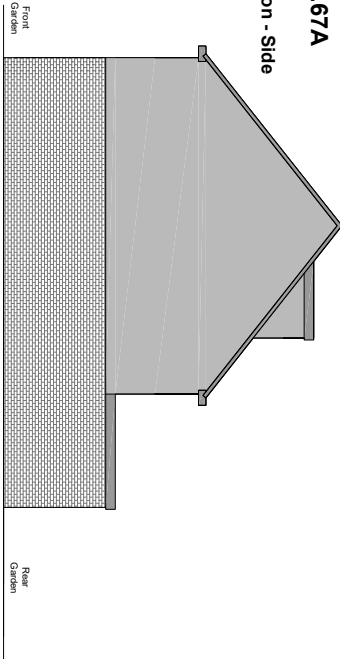

No. 67

Elevation - Front

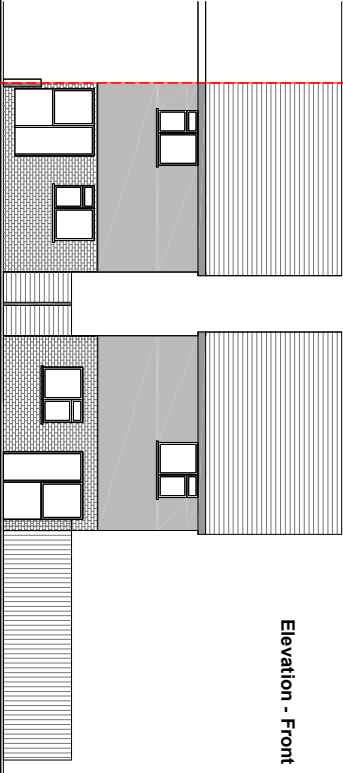


No. 67A


Elevation - Rear



Elevation - Side

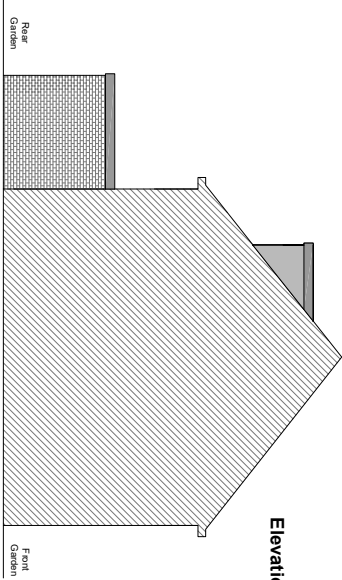

Elevation - Side

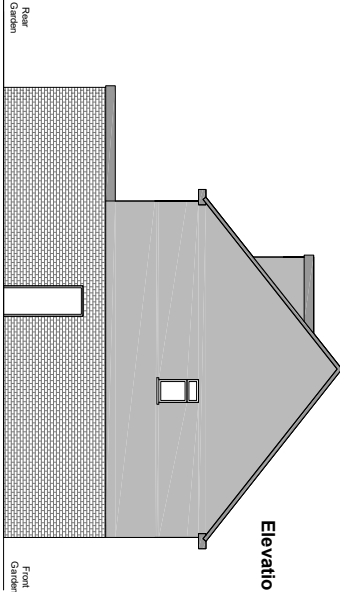

No. 67A

No. 67



Contacts:

Tel: 07926 926 789


E-Mail: info@greatplans.co.uk

Client:

Location:

67 Pinkwell Lane
Hayes
UB3

Scale: 1:200 @ A4
Scale: 1:100 @ A2
0 2M 8M

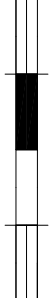

Date:

04-07-23

Drawn By:

Joel Gray

Dwg No:

05a