

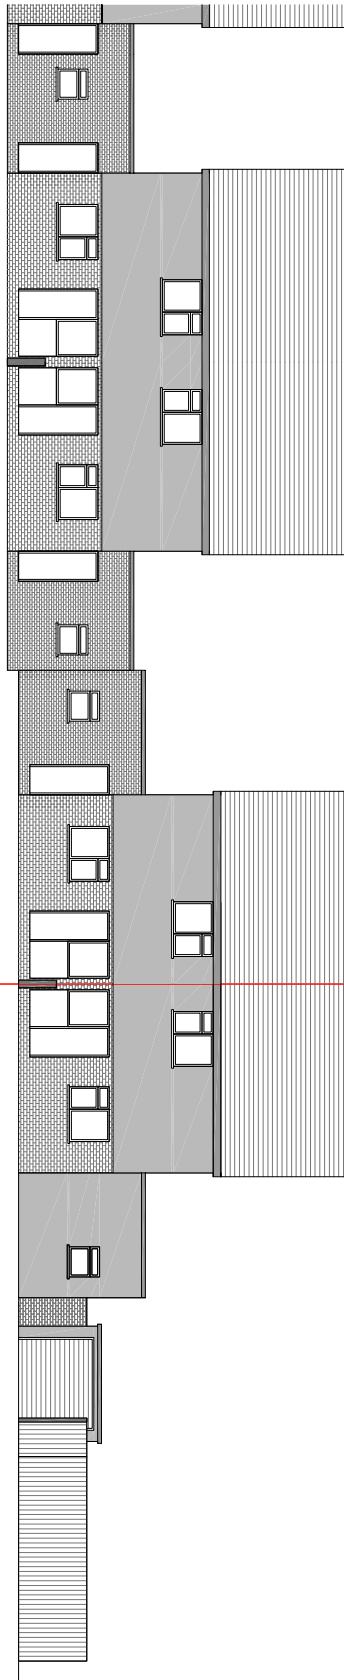


NOTES:
Street View

Existing
Elevation - Street View

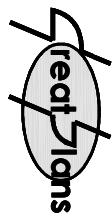

Proposed
Elevation - Street View

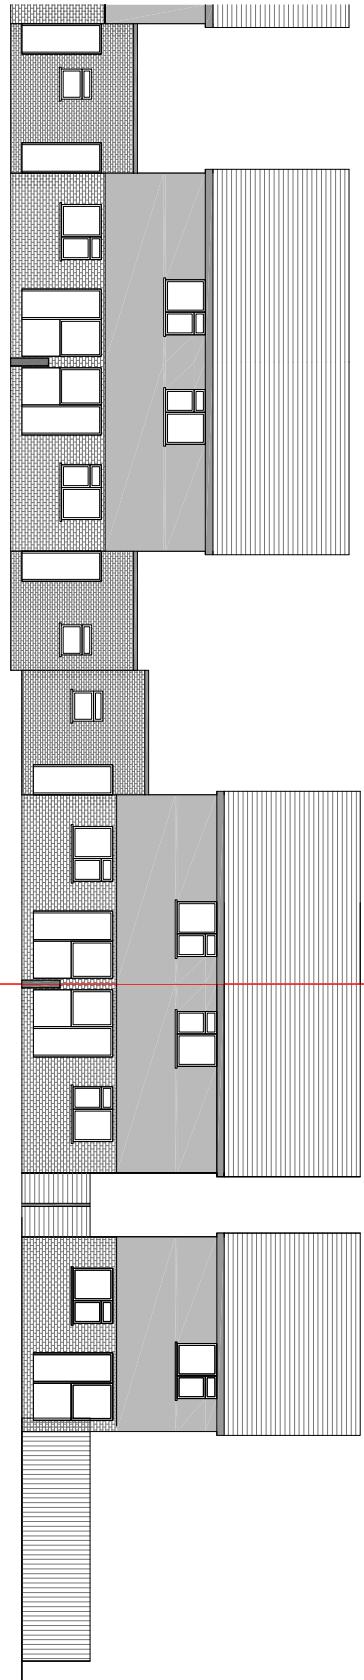

Contacts

Tel:

01763 29790

E-Mail:

joel.gray@treatplans.co.uk

Client:

Location:

67 Pinkwell Lane
Hayes
UB3

Scale: 1:200 @ A4

Scale: 1:100 @ A2

0 2M 8M

Date:

04-07-23 Drawn By:
Joel Gray

Drg No:

06