



Existing

Elevation - Street View

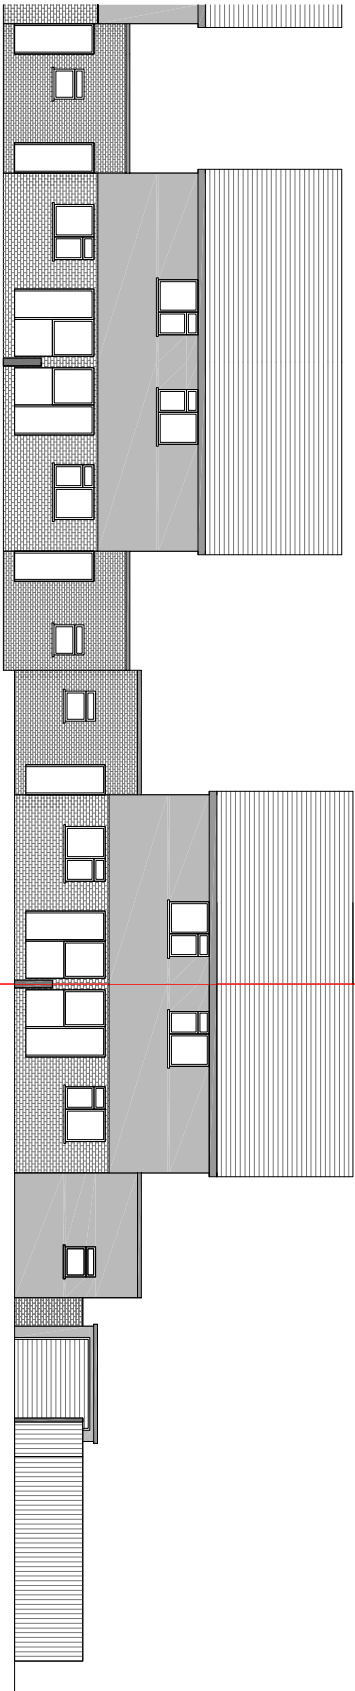

Proposed

Elevation - Street View

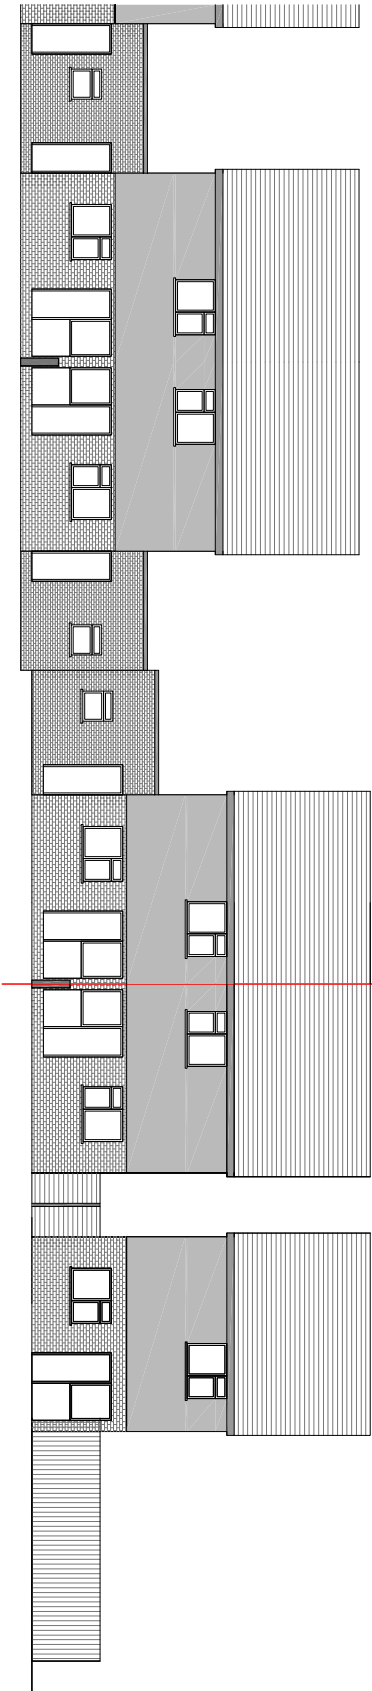

NOTES:

Street View




Contact:
Tel: 07959 926 769
E-Mail: joel.gray@greatplans.co.uk

Client:

Location:
67 Pinkwell Lane
Hayes
UB3

Scale: 1:200 @ A4
Scale: 1:100 @ A2
0 2M 8M

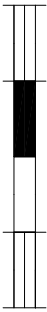

Date: Drawn By:

04-07-23

Joel Gray

Dwg No: 06a