

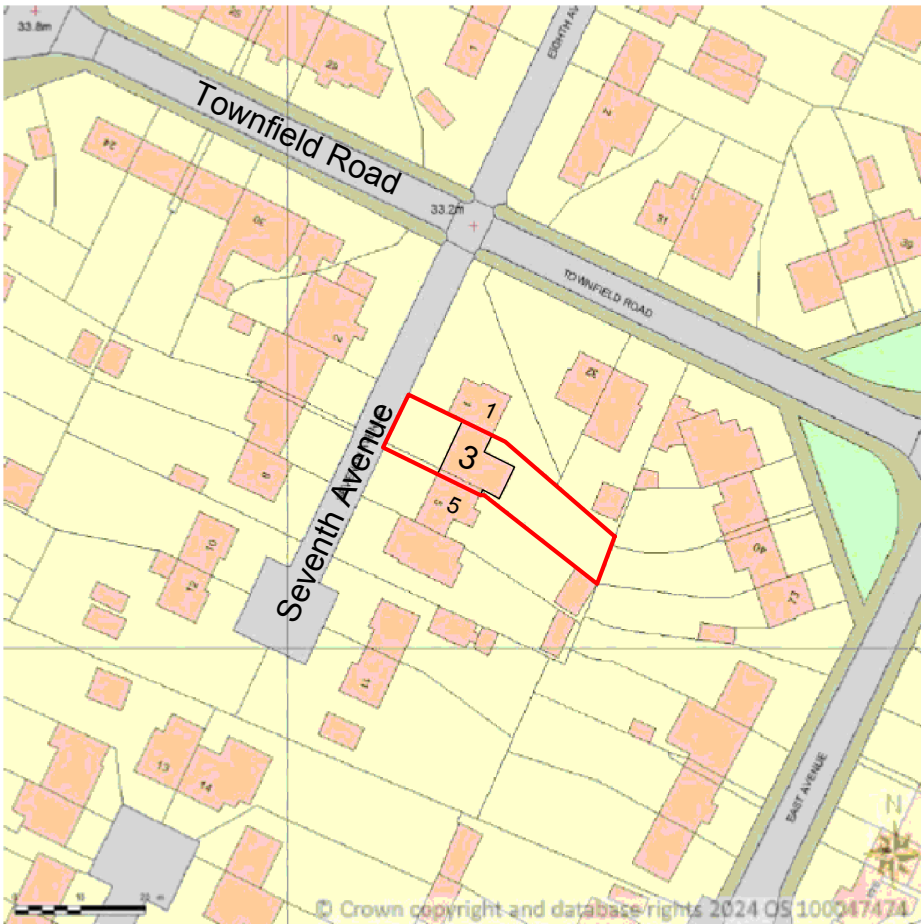


RE-SUBMISSION:

ROOM SIZES OF SMALLEST
ROOMS INCREASED TO
MIN.6.5m2

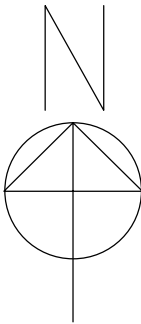

SITE LOCATION PLAN
SCALE 1:1250

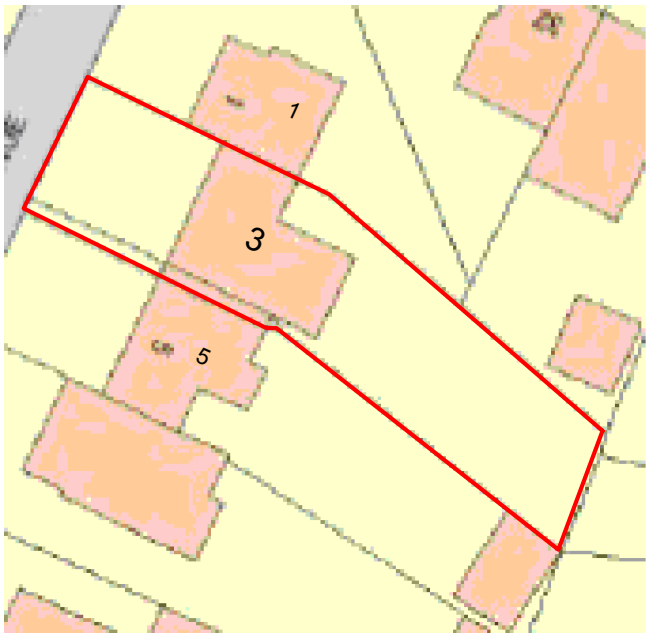

BLOCK PLAN
SCALE 1:500

Rev.No	DATE	REV. NOTE
01	09/07/24	-
Project Title		
Conversion of Existing House into an HMO		
Layout Name		
SITE LOCATION & BLOCK PLANS		
Client	Mr. M Sultan	
Site	3 Seventh Ave, Hayes, UB3 2ET.	
Drawn By		Designed By
SAK		SA
Drawing No		Revision No
03SA/A003		01
Compass	Date	Scale
	22/12/2024	1:100
	Project No	Sheet No
	-	-
CONSULTANT:		
S.A DESIGN & MANAGEMENT LTD		
	saud_ahmad67@outlook.com	
	Mob: 07930 880404	