
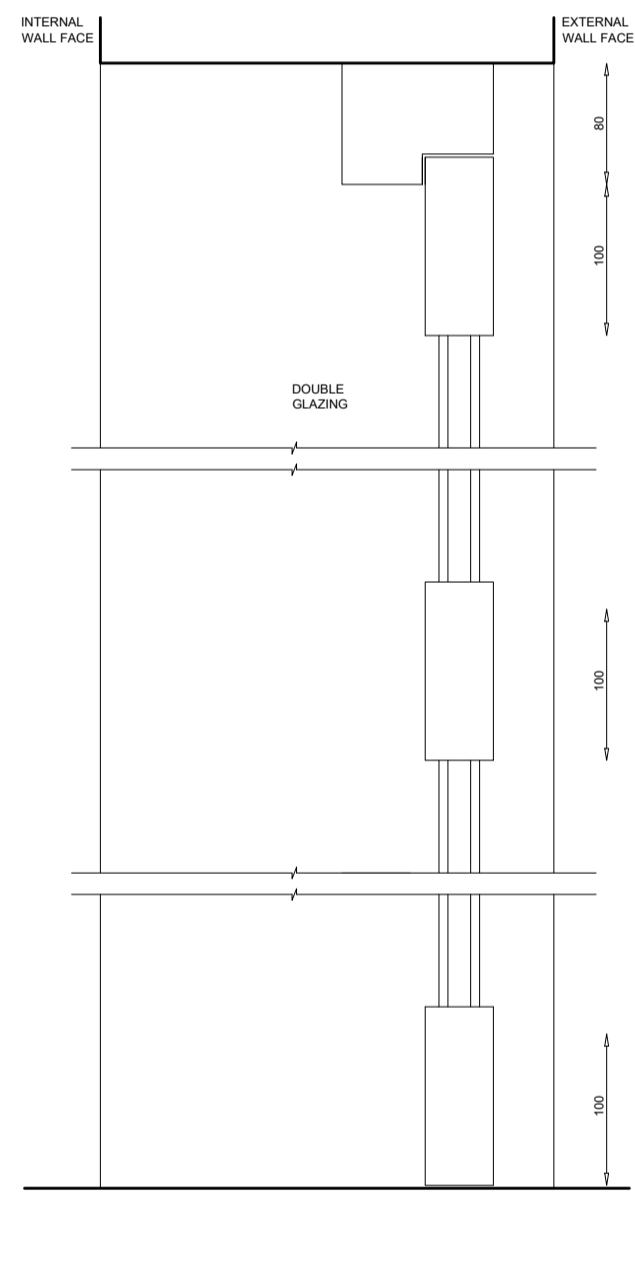
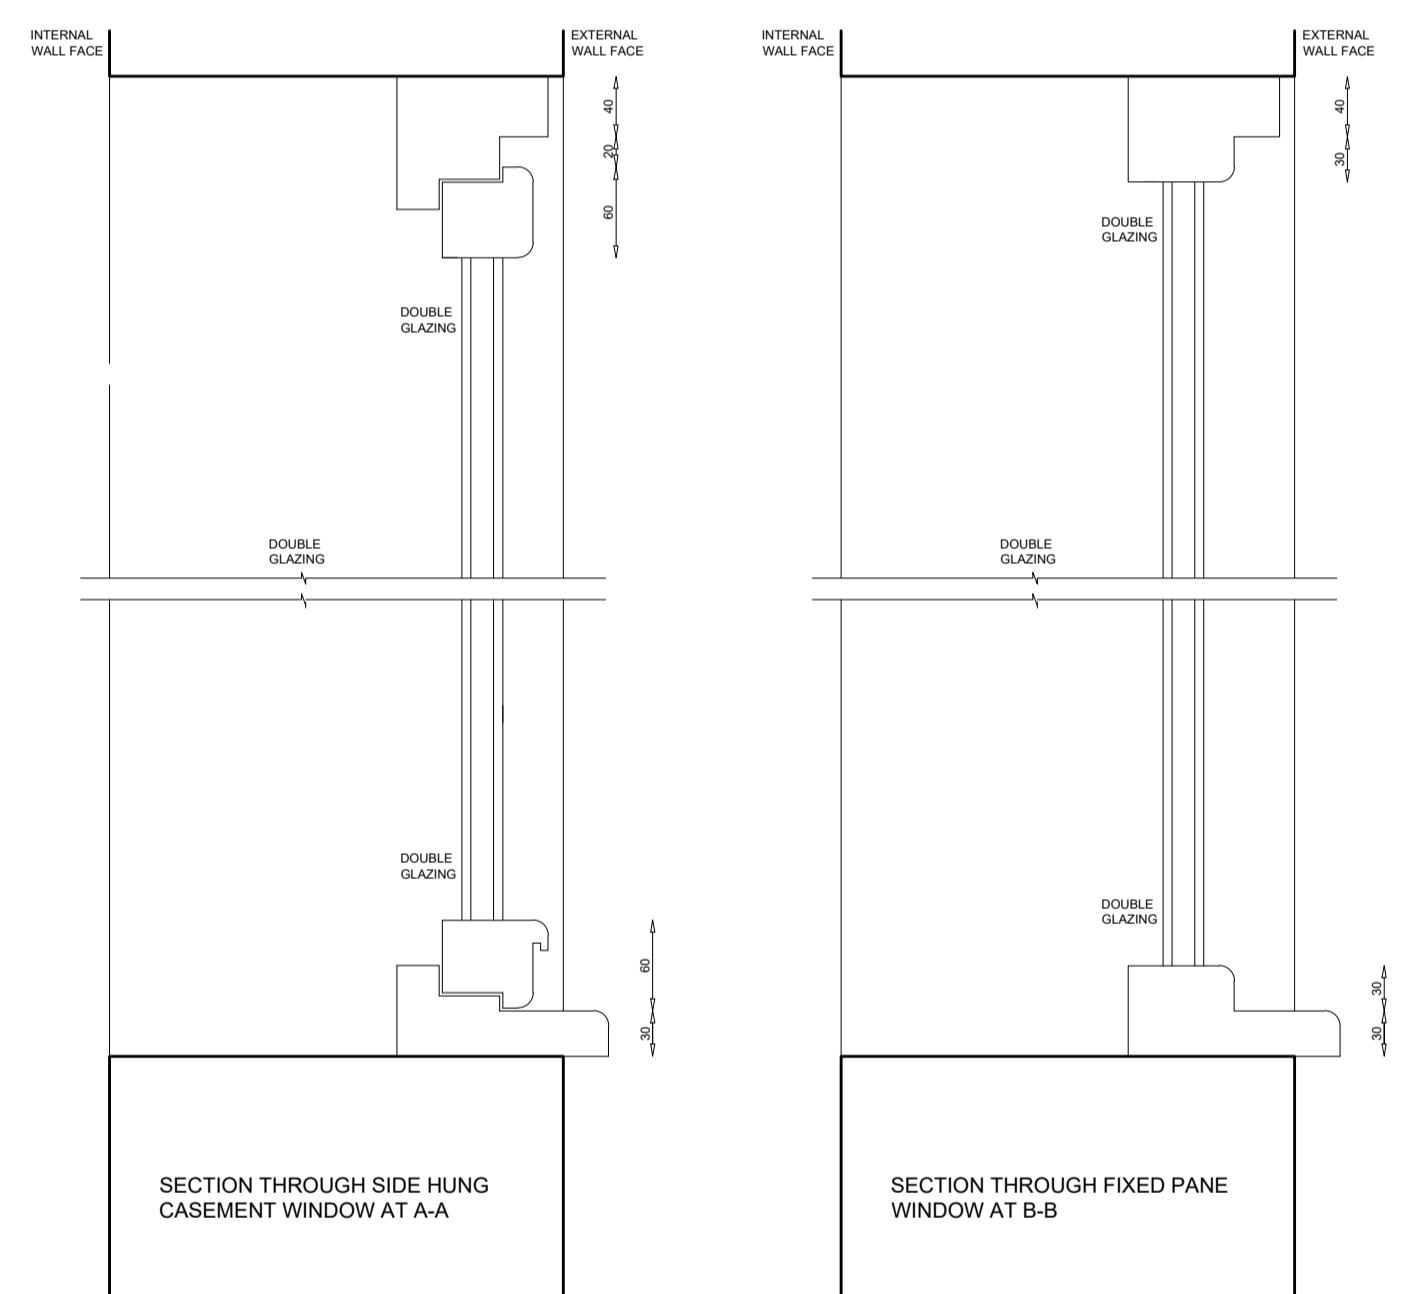
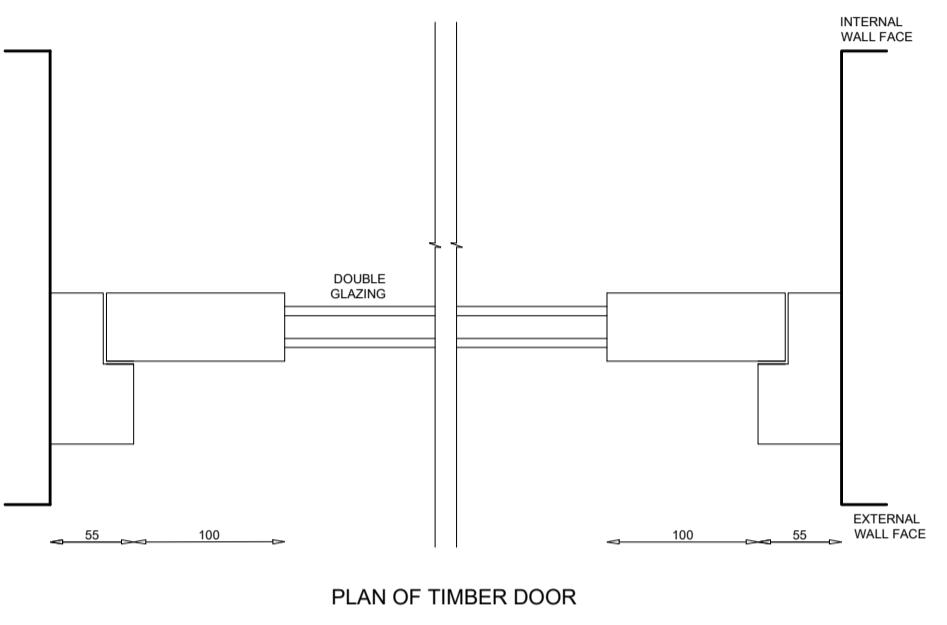


1: All errors and omissions should be reported to the Surveyor.
2: This Drawing is the Copyright of John Rowan & Partners.
3: Do not scale from drawing.

REV	INITIAL	DATE	DESCRIPTION

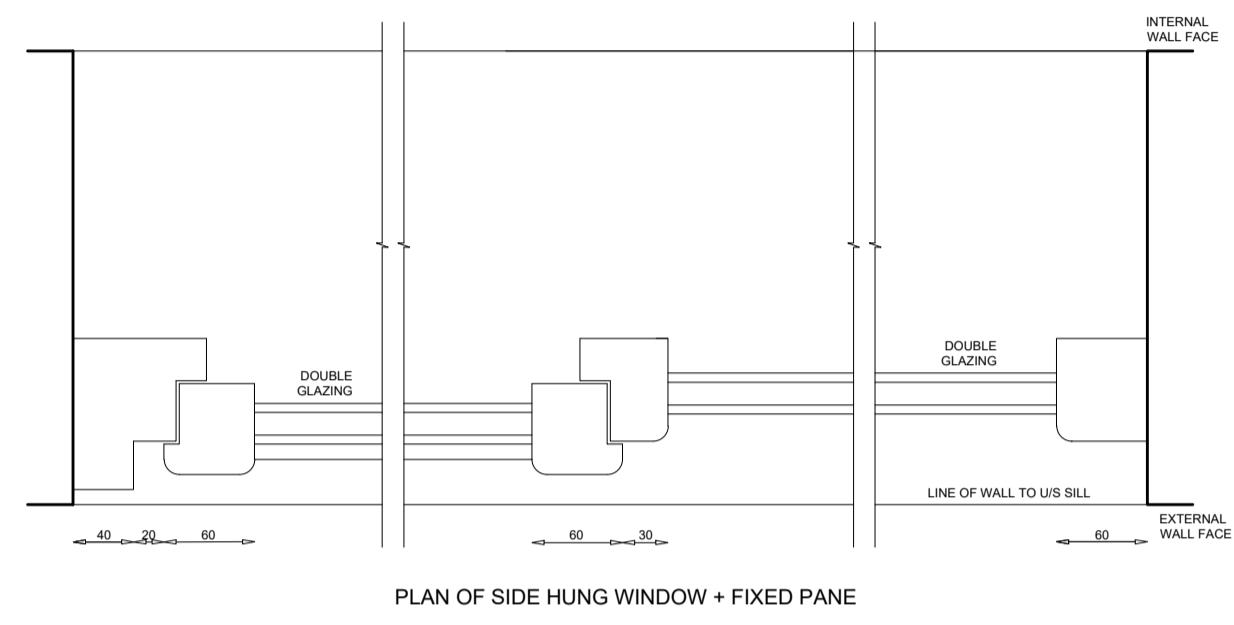

INTERNAL ACCESS NOT GAINED AT TIME OF SURVEY

 **john rowan
and partners**

Craven House, 40 Uxbridge Road, Ealing, London, W5 2BS
Tel: 0208 567 6995 Email: jrp@jrp.co.uk Website: www.jrp.co.uk

CLIENT

A2 DOMINION

PROJECT
2-28 CORNELIA DRIVE
HAYES
UB4 9AA

TITLE
EXISTING WINDOW DETAILS

DATE SEPT. 2024	DRAWN NC
SCALE 1.5 @ A1	CHECKED -
DRAWING No. XXX-03	REVISION -

0 100mm 200mm 300mm 400mm 500mm.
SCALE 1.5
SCALE 1.5 @ A1
DRAWING No. XXX-03
REVISION -