
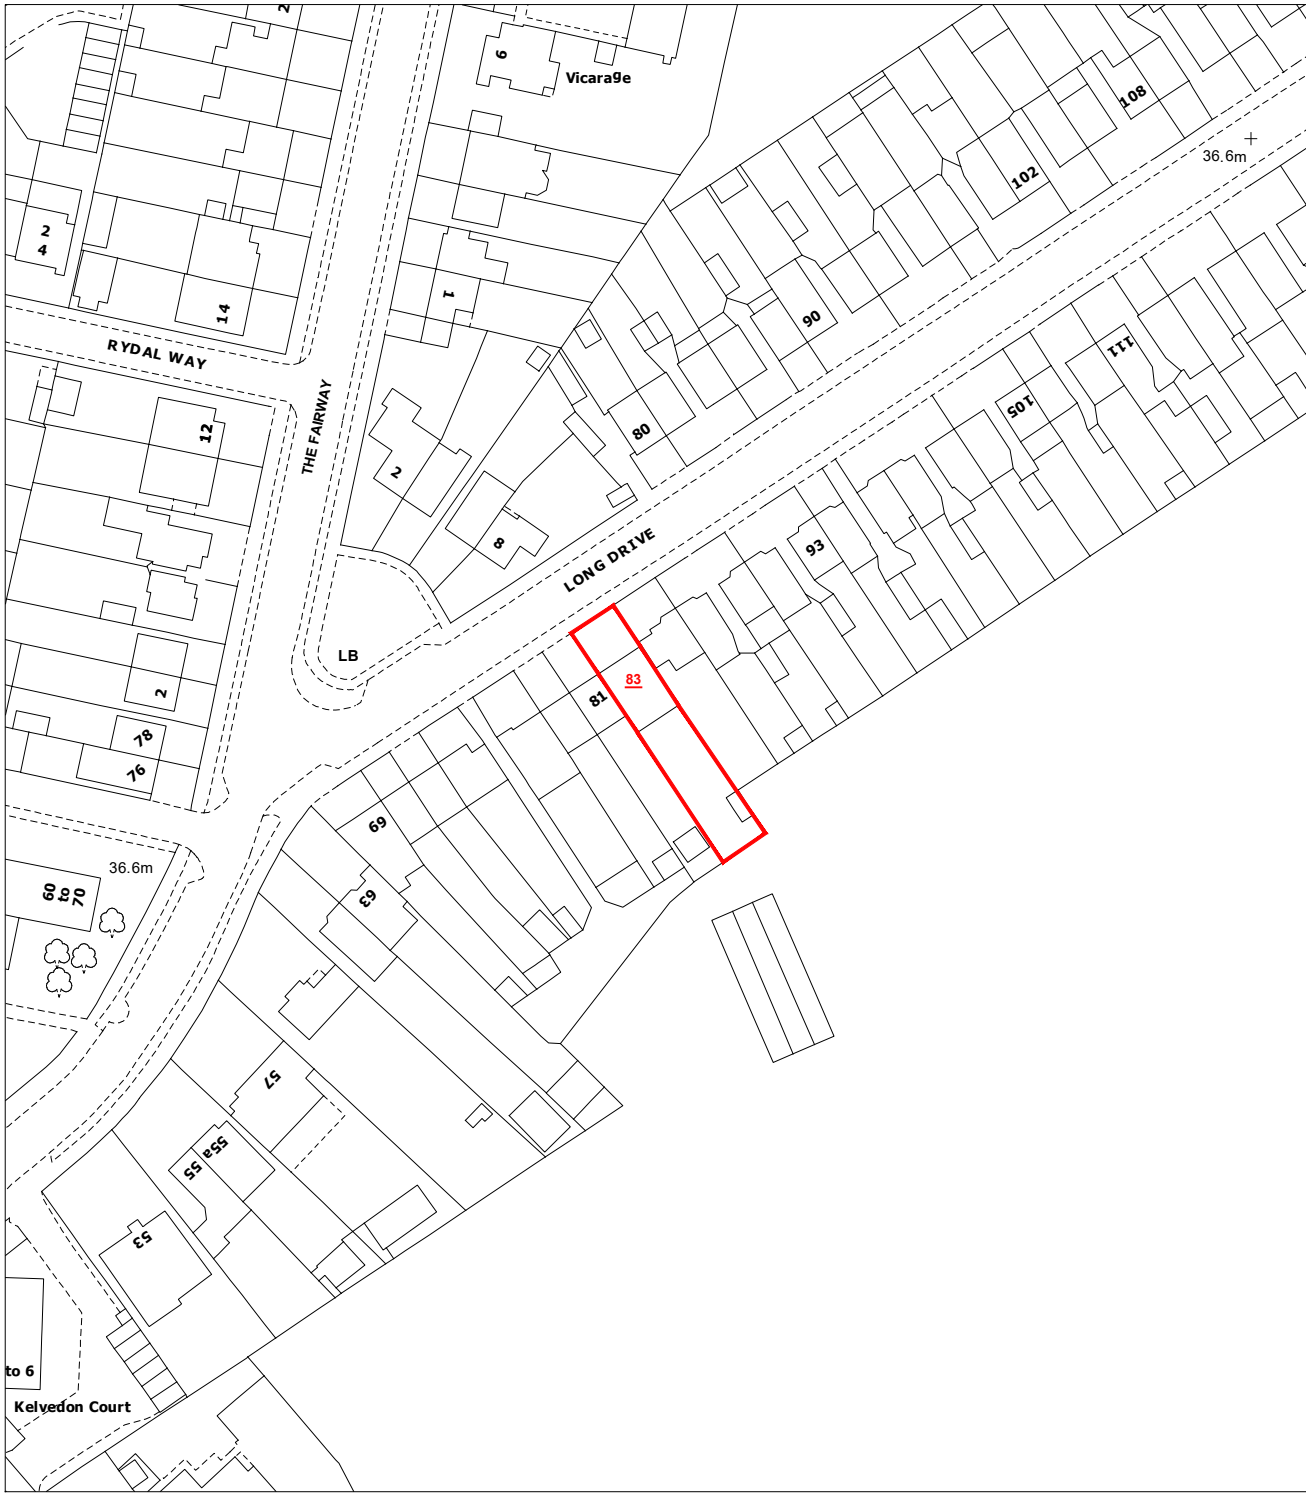
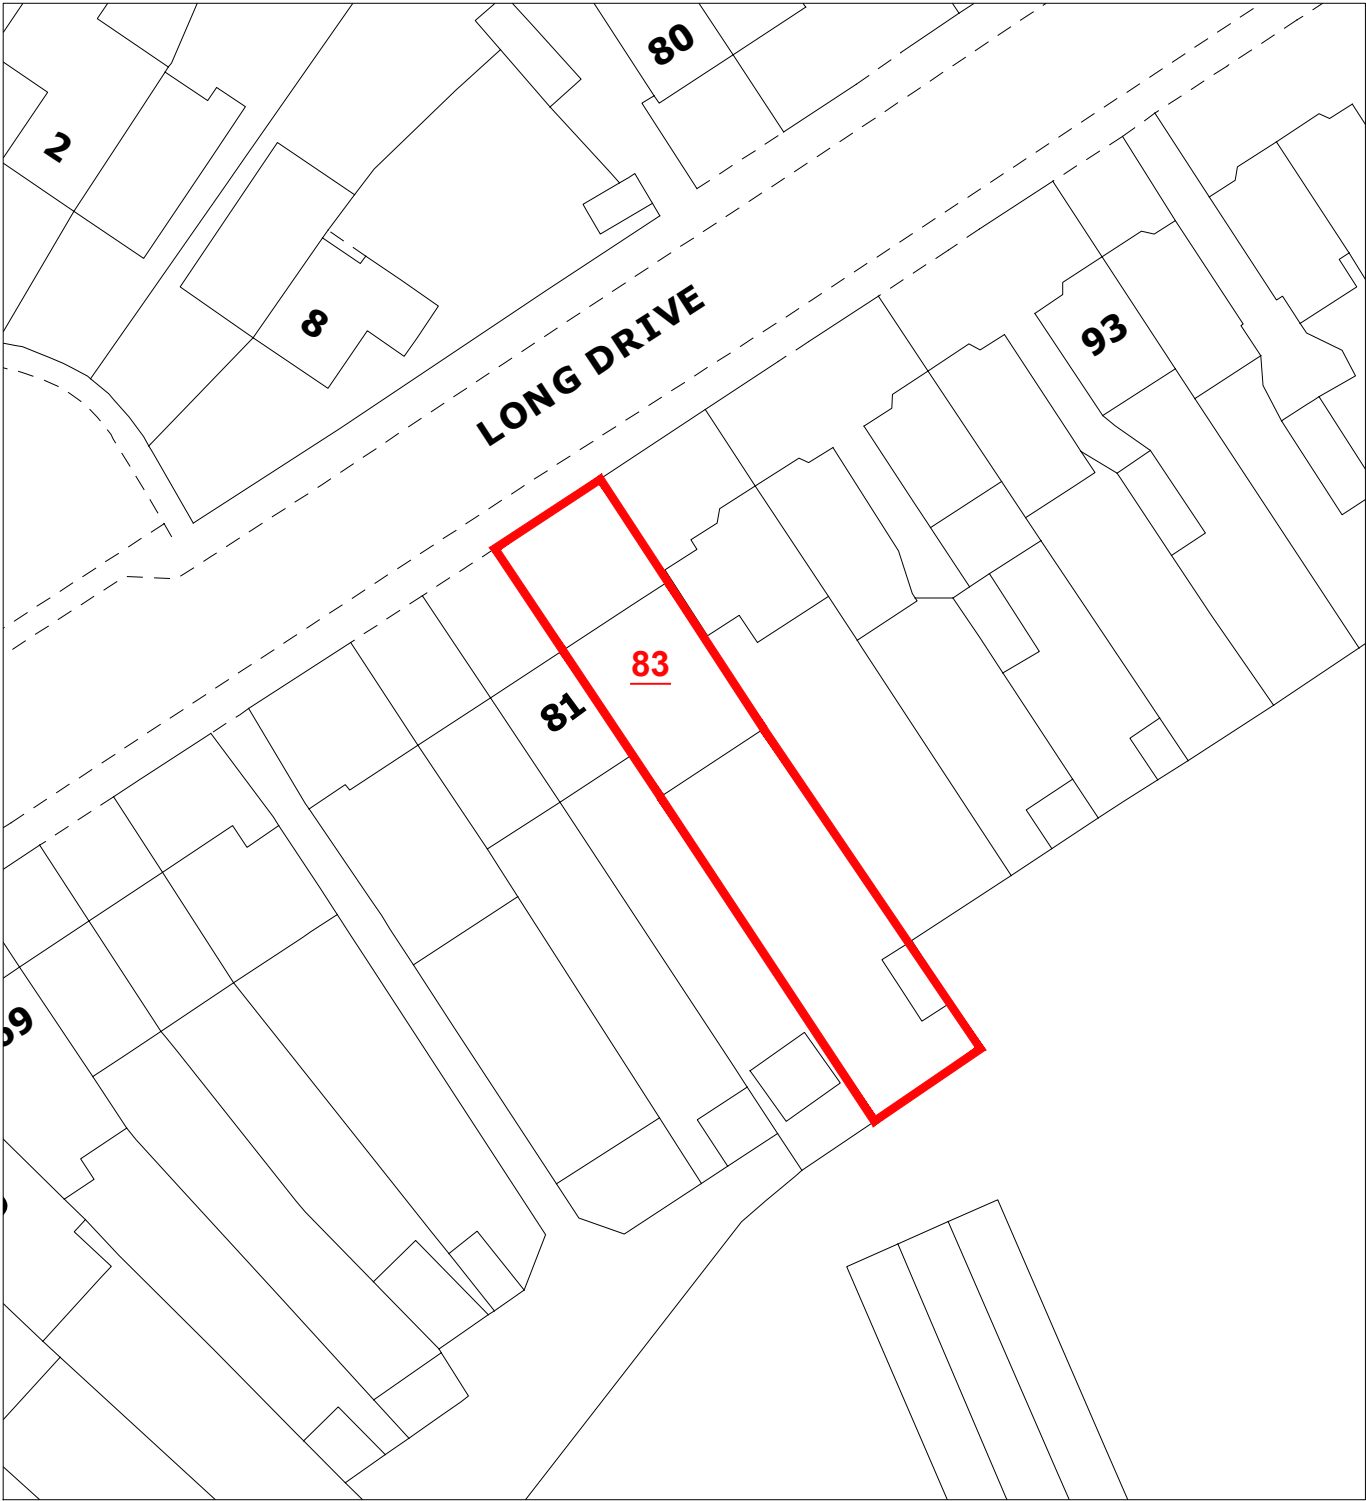


LOCATION PLAN 1:1250

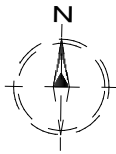

BLOCK PLAN 1:500

Address	83 Long Drive, Ruislip, HA4 0HN	Scale	1:500 & 1:1250	Date	Oct. 2023	Homecraft Design Studios Homecraft Design Studios Group Ltd. 3 Pennine Parade, Pennine Drive London, NW2 1NT Mobile: 07801 445580 Email: h768@btinternet.com
Scheme	Loft Conversion	Drawn by: HS	Checked by:	Approved by:	Rev.	
Title	Location & Block Plans	Drawing No. 202310/35LD/LC/S1				