


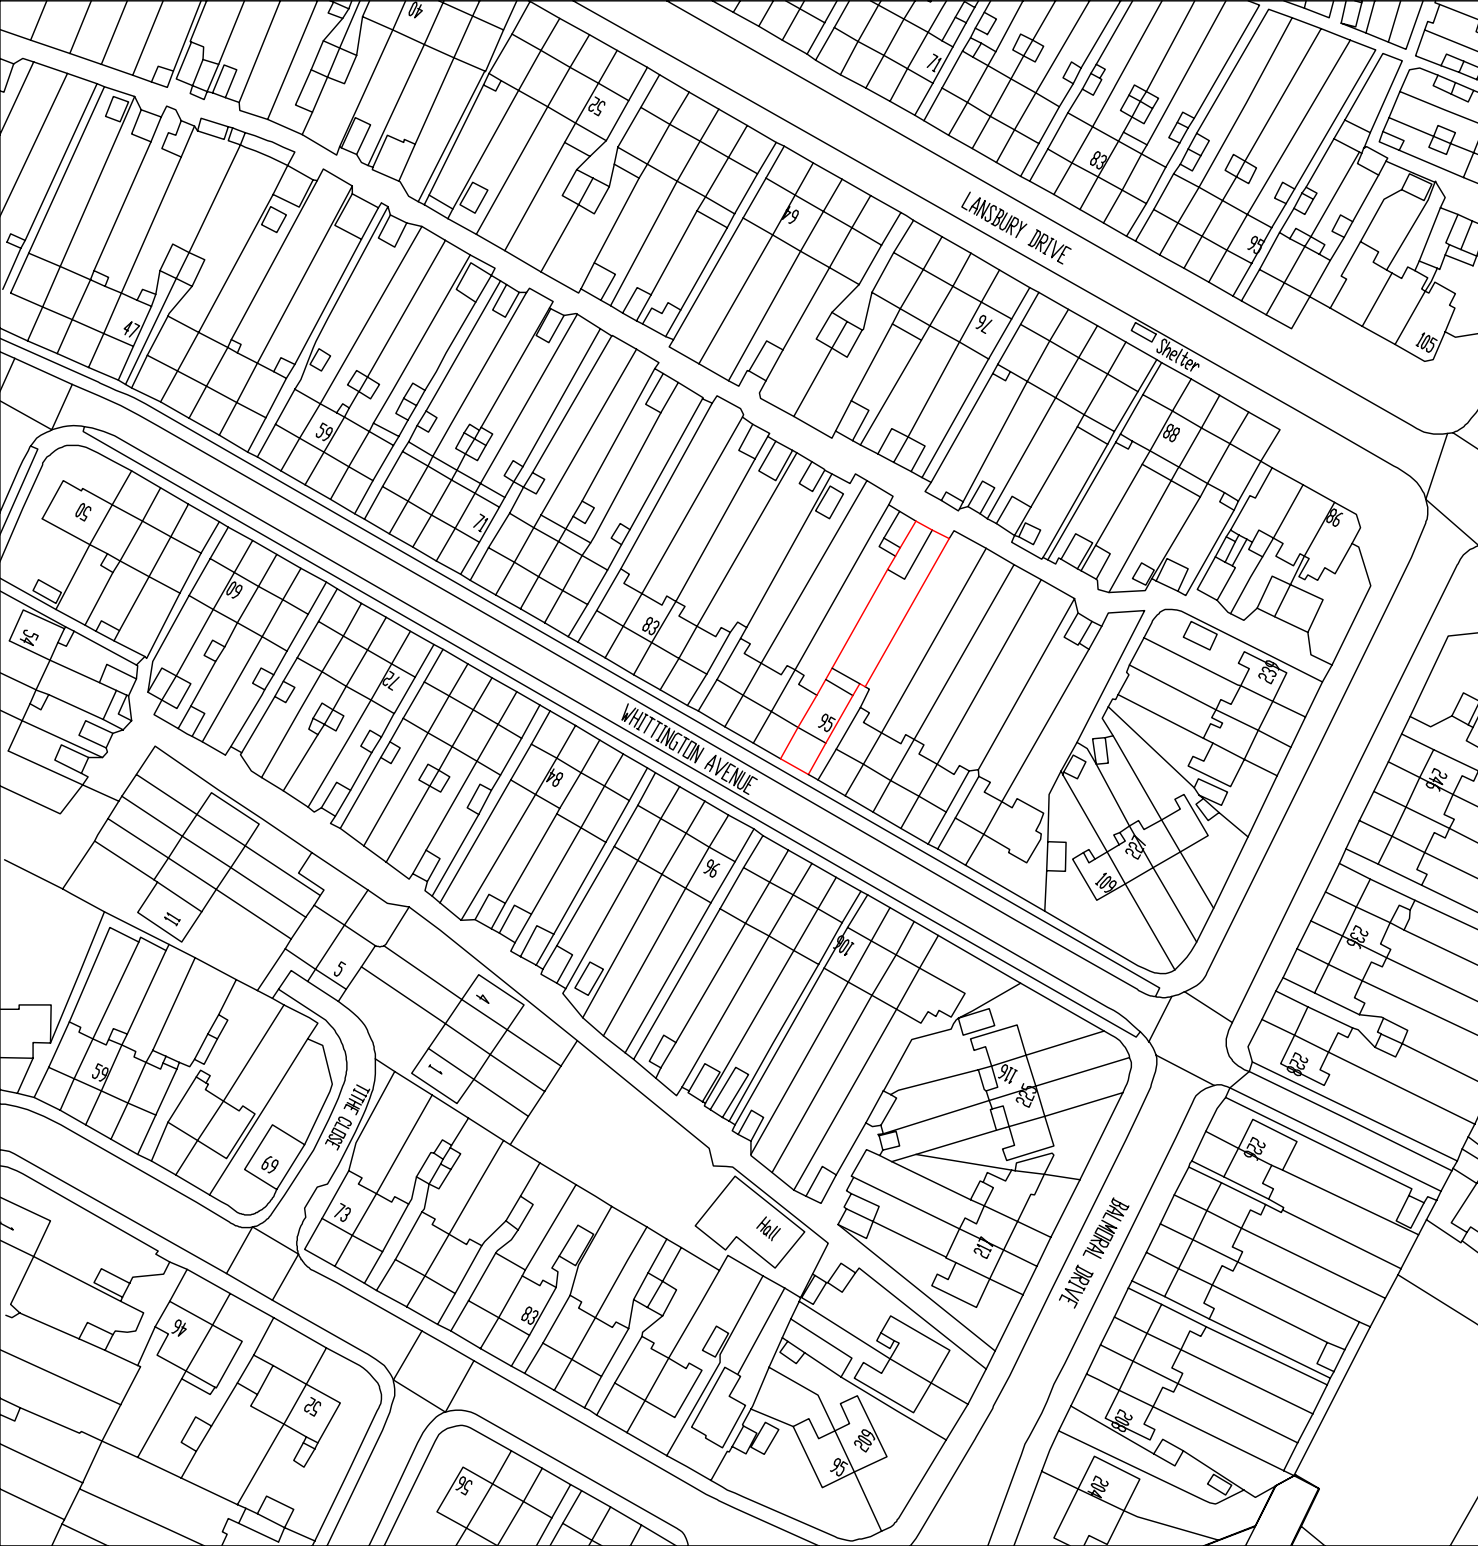

LOCATION PLAN
95 WHITTINGTON AVENUE
HAYES
MIDDLESEX UB4 OAE
SCALE 1:1250@A4
DRG. NR. 95/WA/04

0 10 20 30 40 50
Scale bar 1:1250