
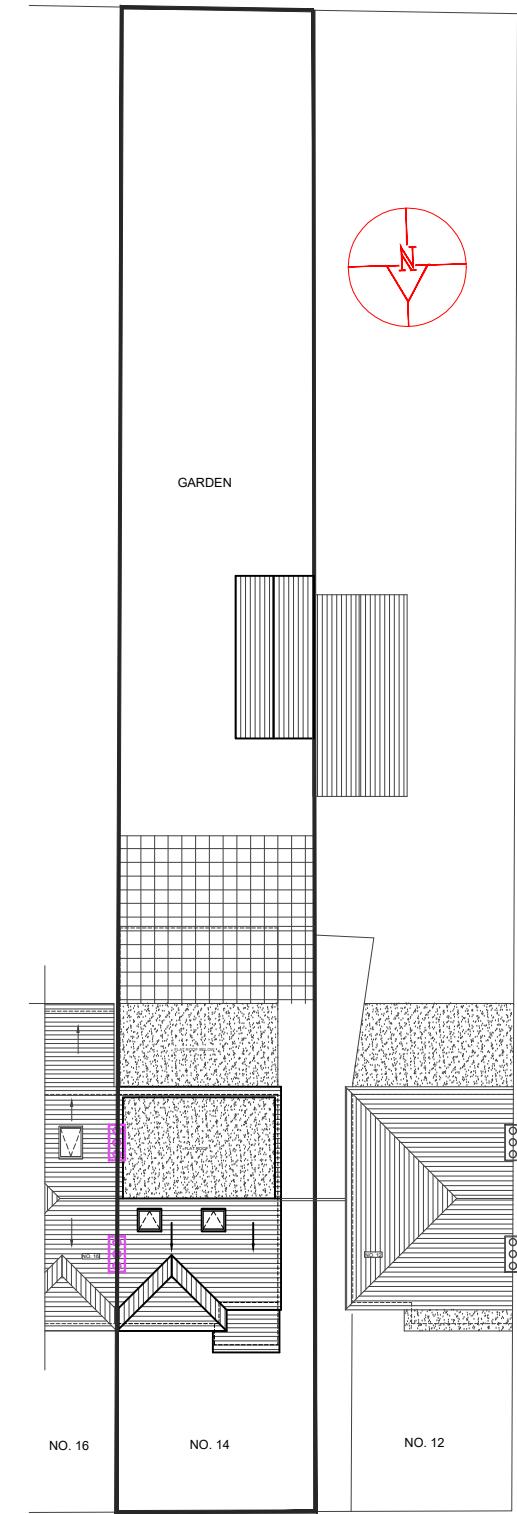
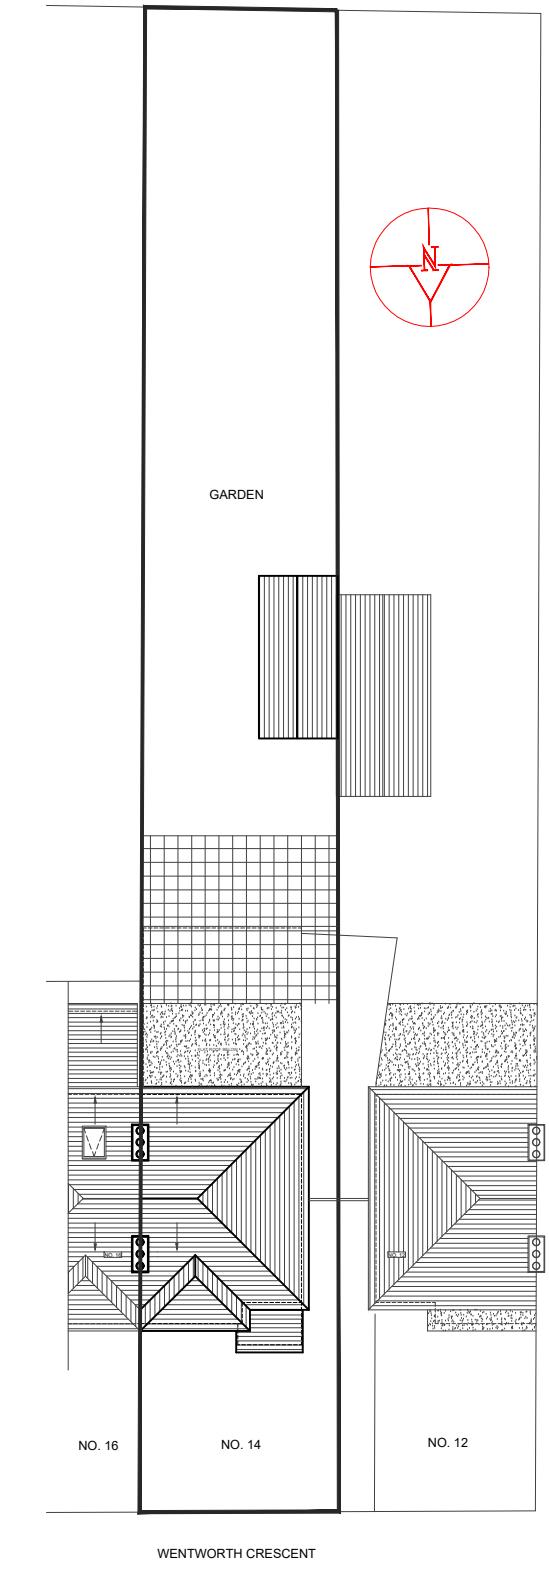


NOTES

- Dimensions are not to be scaled from this drawing by contractors. The contractor is requested to check all dimensions before the work started.
- Report any discrepancies to the client or architect before undertaking the work described in the drawings.
- Dimensions are approximate site dimensions and are to be verified by the contractor on site before any fabrication/site works i.e foundations etc occur.
- Contractor is responsible for all temporary propping to existing structure.

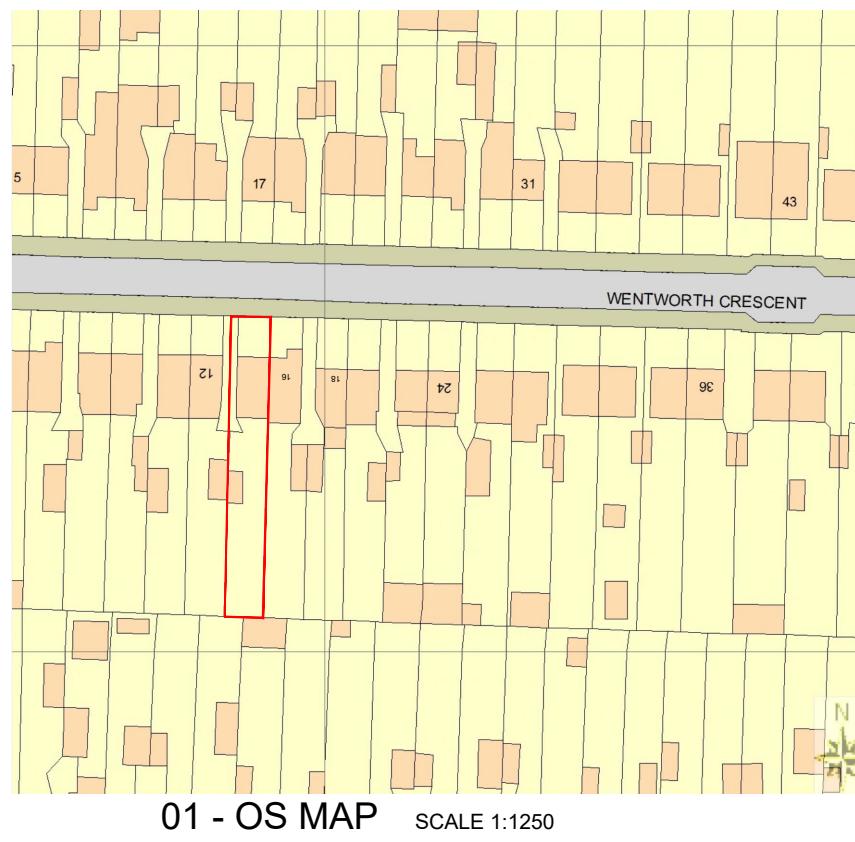

REVISIONS			
NO	DESCRIPTION	DATE	BY

LAWFULNESS CERTIFICATE

DE ARCHITECTURAL CONSULT.LTD	M: 07824773079, 07869580774		
	E: design.endeavour@gmail.com		
Project	14 WENTWORTH CRESCENT, HAYES		
	LONDON, UB3 1NL		
Title	OS MAP & BLOCK PLANS		
Scale	as shown@A3	Drawn	Approved
		MU	
Job No.	DAC-243/24	Drawing No.	Rev.
		PD-14WC-01	