

Notes

1800mm high closed boarded fencing

1800mm high closed boarded fencing

Grass

Grass

1800mm high closed boarded fencing

Patio area and pathway - permeable sandstone slabs installed with soft step lights or similar approved

Patio Area

Patio Area

Soft step lighting for patio area and pathways

Raised stone edging to create border for landscaping or similar approved

No.376b

No.376a




Raised stone edging to create border for landscaping or similar approved

Soft step lighting for patio area and pathways

Driveway to be finished in a permeable surface or similar approved

Bikes

Bins

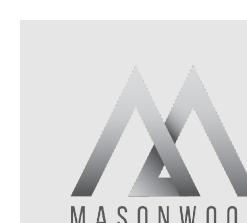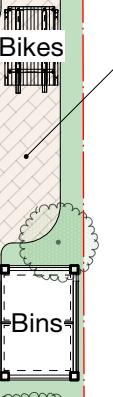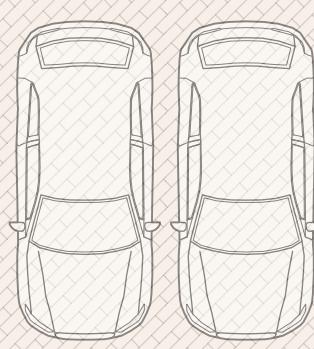


0 1 2 3 4 5 M

client
Mr Pinda
project
376 Balmoral Drive, Hayes UB4 8DL
drawing
PROPOSED HARDSTANDING
date
March 2023
work stage
3
scale
1:100 at A3
drawing no
D02
project no
2023.005
revision
-

Low level brick boundary wall with piers

Parking spaces to be finished in a permeable surface or similar approved

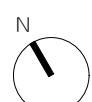


LANDSCAPING



Cornus sanguinea



Euonymus europaeus

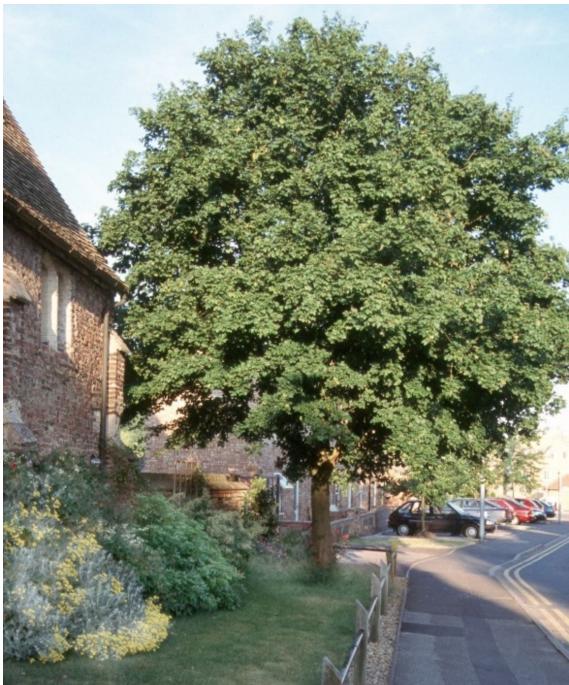

Acer campestre

HARDSTANDING




Perennial flowers being
Lavender, Sedum, Rudbeckia,
Geranium, Phlox, Japanese
Anemone, Dianthus;
Small perennials space
300mm apart
600mm tall perennials space
450mm apart




Privet hedging example



Sandstone slabs for patio are and pathway

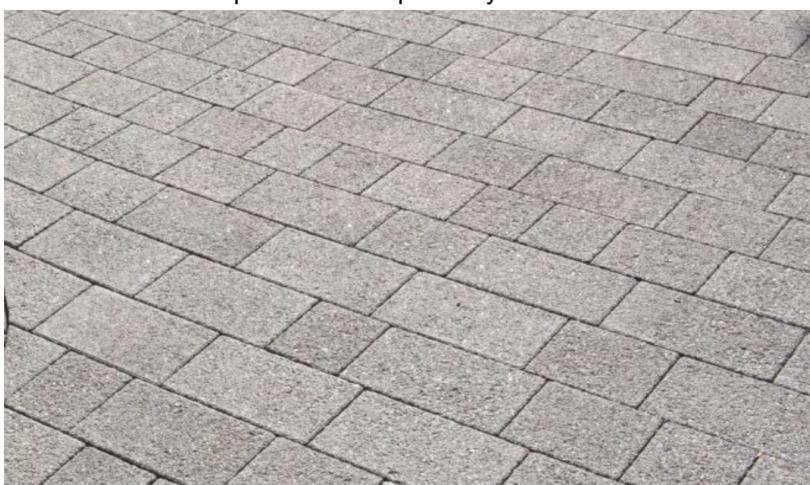

Example of permeable driveway - car parking spaces

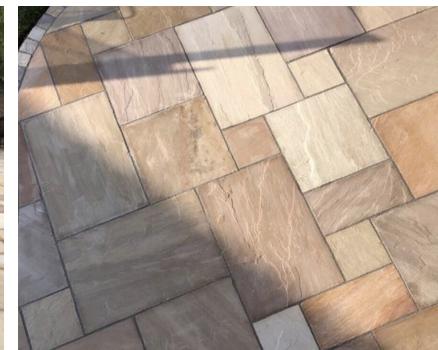

Example of targeted beam lighting and soft step lighting



Example of closed boarded fencing




Example of low level brick wall boundary

Plant Schedule




Planting to be completed between November and March

Prepare ground, make weed free; cultivate as necessary to provide suitable plating environment

Latin Name	Quantity	Size
Supply and plant the following:		
Acer Campestre	3	30 litre pot size containing a 2.4m - 3.5m high tree
Acer Campestre	4	70 litre pot size containing a 3.0m - 4.5m high tree
Euonymus Europaeus	7	2 litre pot size containing 0.4m - 0.6m high shrub (3-5 per meter)
Cornus Sanguinea	7	2 litre pot size containing 0.4m - 0.6m high shrub (3-5 per meter)
Low Level Perennial Plants		
Low Level Perennial Plants	24	Knitted effect - plant a variety at 45-50cm apart
Privet Hedging	8	Common box 5 litre 45-55cm - Plant 25cm apart

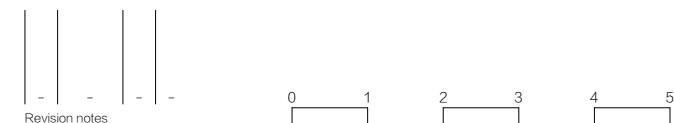

Notes

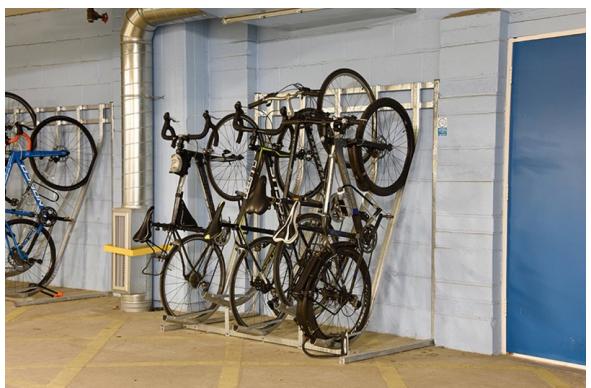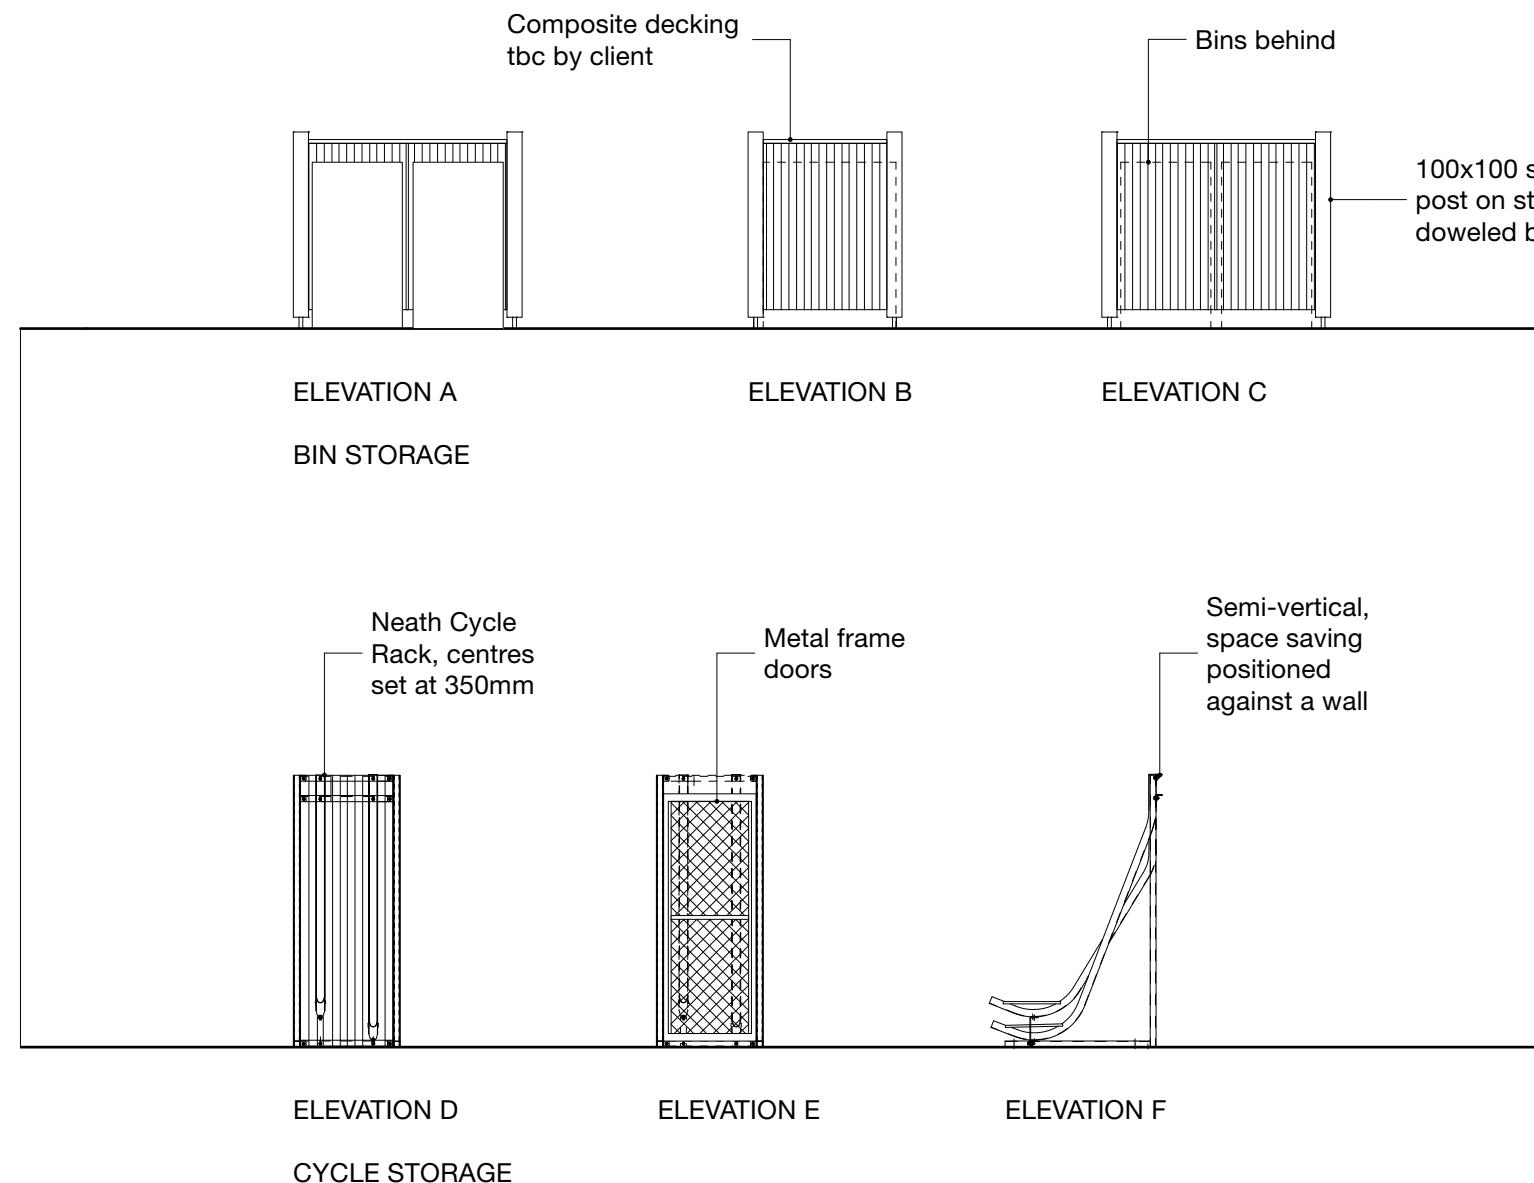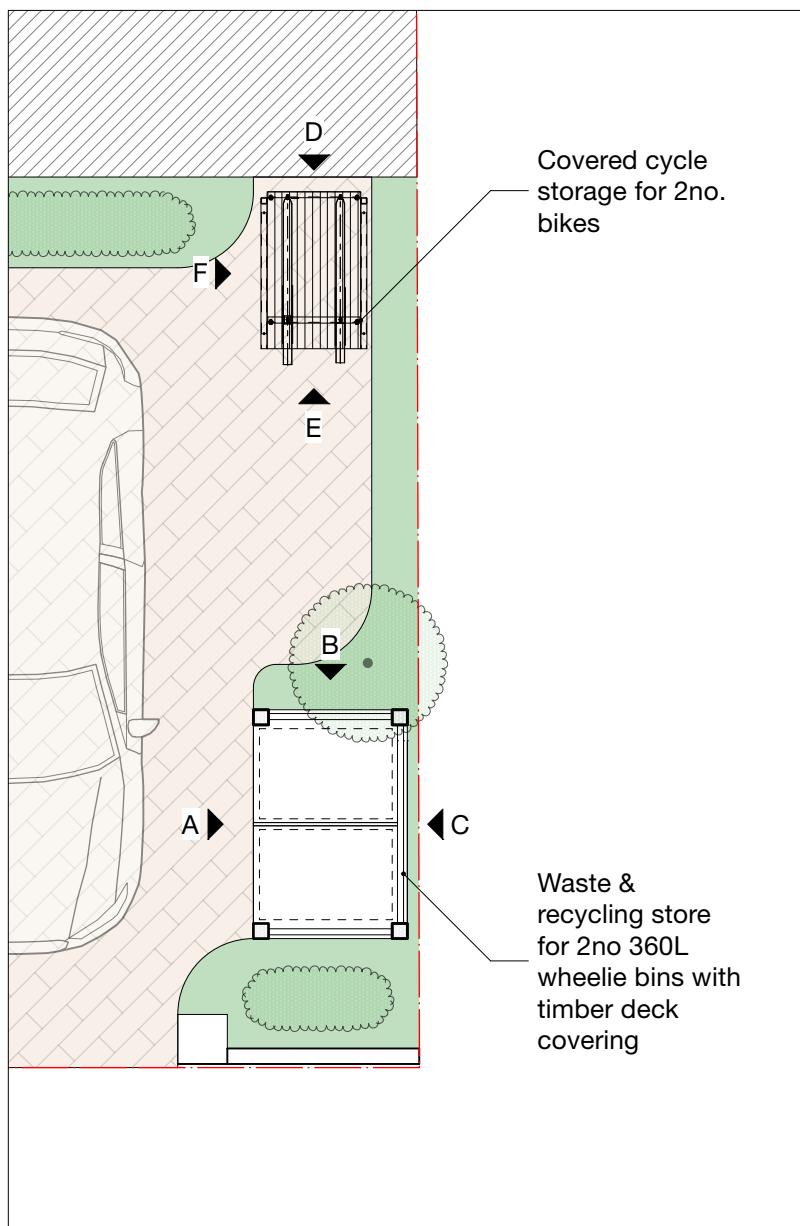

EXAMPLE BIKE STORAGE



EXAMPLE BIN STORAGE

