

Issue:

PLANNING APPLICATION
Not for construction

Notes.


Contractors must verify all dimensions at the site before commencing any work.

No construction work before Local Authority consent, Planning Permission, Building Control approval and structural engineer confirmation.

All structural elements inc. joists, beams and columns to be confirmed by structural engineer.


Any discrepancies to be reported to us.

All drawings are to be read in conjunction with all relevant drawings and specifications.

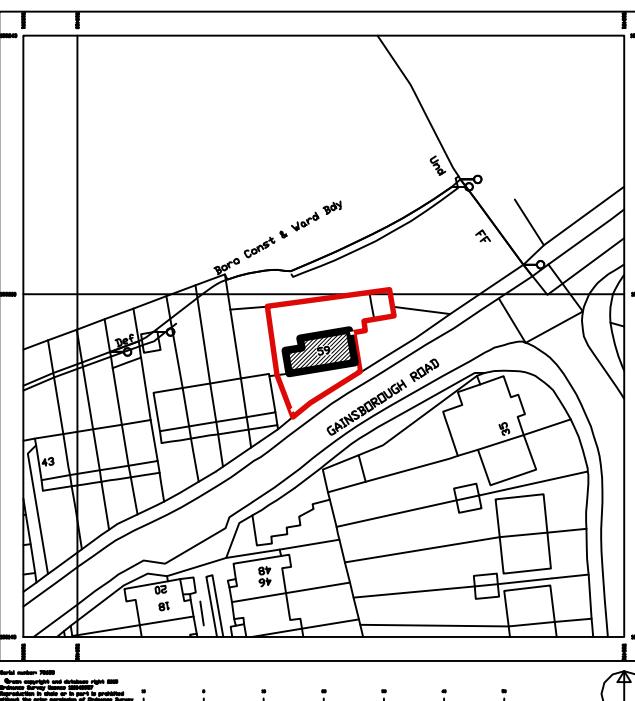

OS Map

scale 1:1250

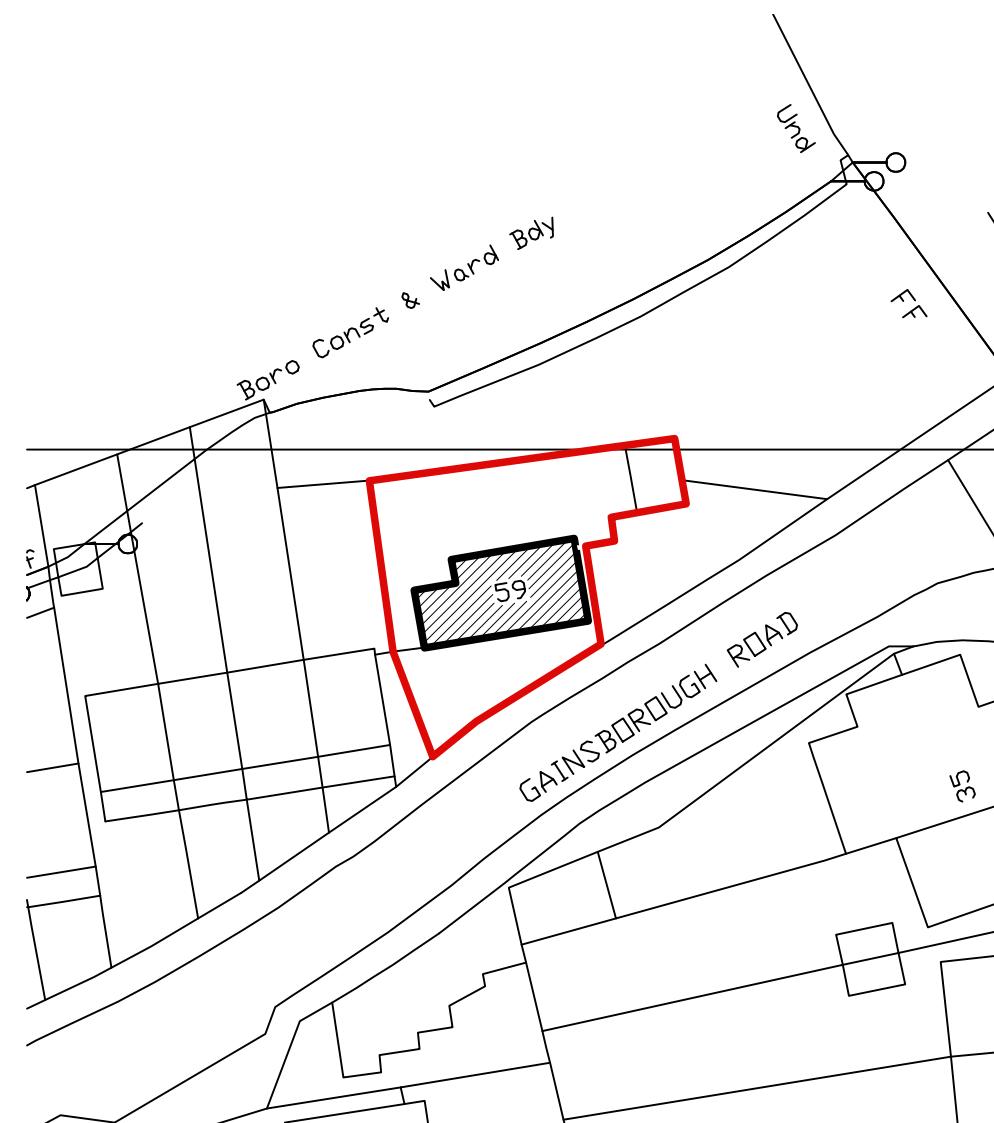

Block Plan

scale 1:500

YOUArchitecture Ltd

A 67 Howcroft Cres. N3 1PA
M +44 (0) 77 46 60 40 23
T +44 (0) 20 87 56 04 39
E youarchitecture@gmail.com

Project:
59 Gainsborough Rd

Client:

Drawing Title:

Existing Location Plan

Dwg no:	Revision:	Date:
0059-EX-LP	B	12.12.2017
1:1250, 1:500 @a3p	Drawn by:	Checked by: R.S.H.