

Notes.



Contractors must verify all dimensions at the site before comencing any work.

No construction work before Local Authority consent, Planning Permission, Building Control approval and structural engineer confirmation.

All structural elements inc. joists, beams and columns to be confirmed by structural engineer.

Any discrepancies to be reported to us.

All drawings are to be read in conjunction with all relevant drawings and specifications.

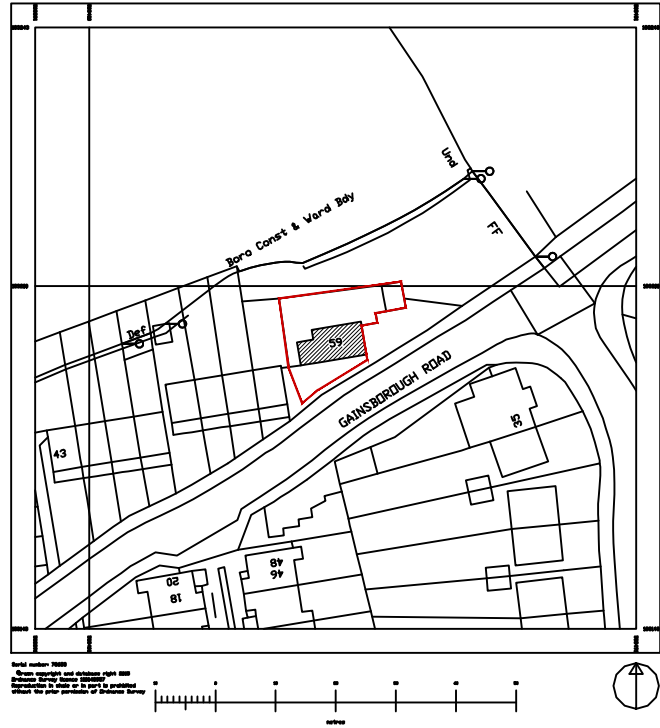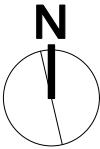

OS Map
scale 1:1250



Block Plan
scale 1:500

Revision.	Description
YOUArchitecture Ltd	
A 67 Howcroft Cres. N3 1PA M +44 (0) 77 46 60 40 23 T +44 (0) 20 87 56 04 39 E youarchitecture@gmail.com	
Project: 59 Gainsborough Rd	
Client:	
Drawing Title: Existing Location Plan	
Dwg no: 0059-EX-LP	Revision. A
Scale: 1:1250, 1:500 @a3p	Date: 12.12.2017
Drawn by:	Checked by: R.SH.