


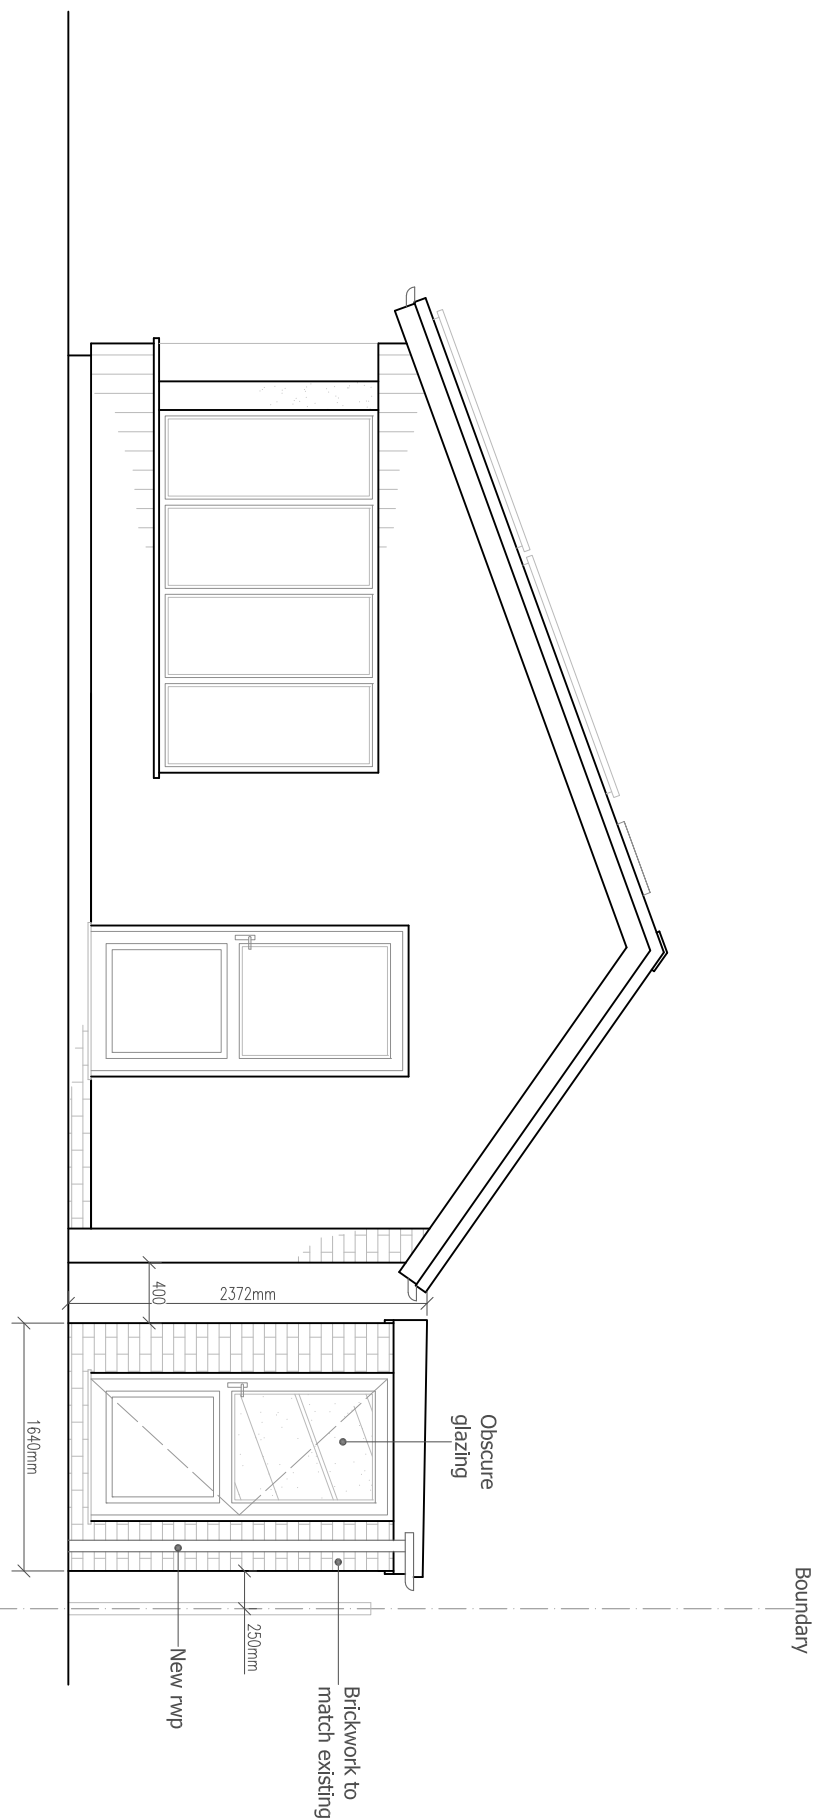

PROPOSED SIDE ELEVATION

scale 1:50

ALL STRUCTURAL ELEMENTS (such as beams, lintels, joists, rafters, columns, walls, foundations and etc.) SHOWN ON DRAWINGS ARE ONLY INDICATIVE, THEY ARE SUBJECTED TO FURTHER STRUCTURAL ENGINEER'S CONSIDERATION

DRAWING STATUS		PLANNING	
REV	DATE	NAME	DESCRIPTION
GENERAL NOTES: Any dimensions shown are indicative only and are subject to verification on site. The contractor to sat out, check and co-ordinate all dimensions on site during the course of the works and prior to setting out on the ground. The contractor to refer to the drawings and the architect's and Engineer's drawings. Structural Engineers calculations and/or specialist engineer's drawings. Prior to commencement of building works the contractor or homeowner is responsible and should:- 1. Ensure that all working drawings and calculations are completed, approved by Building Control or Planning Departments & that they are the current revised drawings before any works start on site. 2. Inform the Building Control department that the works are about to commence on site after receiving			

Architectural Design Studio

 DPL

4 ST ANNES, DORIC WAY,
EUSTON, LONDON NW1 1LG
+44 07838 135 957

DRAWING	PLANNING	② This drawing and the works shown are the copyright of DISCOUNT PLANS LTD and may not be reproduced except by written permission.
		Any dimensions shown are indicative only and are subject to verification on site. The contractor

7. Where works involve demolition to ensure that all elements of the building and adjoining structures are accounted for and that all necessary propping and temporary

An inspection of the underground drainage was not possible on survey. Contractor should check drainage runs and invert levels prior to starting work on site and notify building control of results. ALL DRAINAGE SHOWN IS ASSUMED AND MUST BE VERIFIED BY CONTRACTOR.

TERMS – this drawing has been created by discount plans ltd both party's in which a signed contract for creation of works no refund will be allowed or claim made of drawing and any be made against DPL Discount plans ltd hold full copyright on these works, any company, department or person that infringing against them, client accepting these terms has agreed on all understands that no refunds can be given.

PRINT @ A3 SHEET
www.discountplansltd.com

[illegible]

79 DEANE CROFT ROAD,
PINNER, MIDDLESEX, HA5 1ST

DRAWN AT HEAD OFFICE

DRAWING No

DPL-08

REVISION

www.discountplansld.com