

GROUND FLOOR PLAN
1:50 SCALE

All extensions and the change of use to a 6 bedroom HMO have already been approved:

- Erection of a first floor side extension over existing garage. Conversion of integral garage to habitable accommodation and amendments to fenestration. Rev No: 5516/APP/2025/3
- Change of use from a Dwellinghouse (Class C3) to a house in Multiple Occupation (Class C4) (Application for a Certificate of Lawful Development for a Proposed Use) Rev No: 5516/APP/2025/2218

Disclaimer


Adjacent Properties and boundaries are shown for illustrative purposes only and have not been surveyed unless otherwise stated. All areas shown are approximate and should be verified before forming the basis of a decision. Do not scale other than for Planning purposes. All dimensions must be checked by the contractor before commencing work on site. No deviation from this drawing will be permitted without prior written consent of the architect. The copyright of this drawing remains with HMO Designers and may not be reproduced in any form without prior written consent.

Notes

Drawing based on survey information by others and subject to planning, building regulation and other statutory approvals.

Drawing Key

-  Existing Walls
-  New Walls
-  Demolished Walls / Sanitaryware
-  Rooflights Above

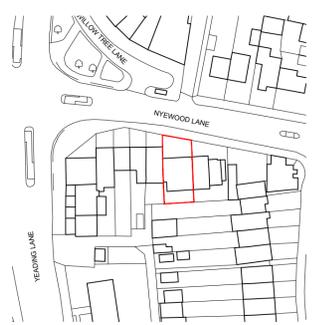

1:1250 - Crown copyright and database rights 2024 OS 100022432.



Our Studio // Galcombe house, Copnor Rd, Portsmouth
 Our Number // 023 9244 3891
 Our Email // hello@hmodesigners.co.uk
 Our Website // hmodesigners.co.uk

Project
14 Willow Tree Lane, Hayes UB4 9BB

Drawing Title
Existing Floor Plans


Drawing Number
HD00257 - PL01

Scale
1:50 @ A1

Issue Status
Planning

Drawn
KT

Date
Dec 2025

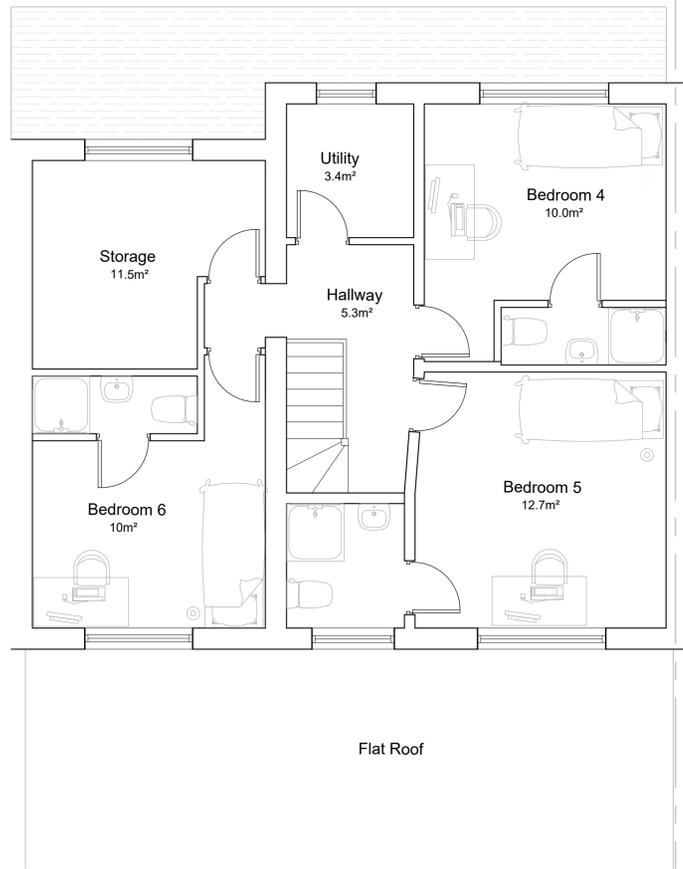

FIRST FLOOR PLAN

1:50 SCALE

All extensions and the change of use to a 6 bedroom HMO have already been approved:

- Erection of a first floor side extension over existing garage. Conversion of integral garage to habitable accommodation and amendments to fenestration. Rev No: 5516/APP/2025/3
- Change of use from a Dwellinghouse (Class C3) to a house in Multiple Occupation (Class C4) (Application for a Certificate of Lawful Development for a Proposed Use) Rev No: 5516/APP/2025/2218

Disclaimer


Adjacent Properties and boundaries are shown for illustrative purposes only and have not been surveyed unless otherwise stated. All areas shown are approximate and should be verified before forming the basis of a decision. Do not scale other than for Planning purposes. All dimensions must be checked by the contractor before commencing work on site. No deviation from this drawing will be permitted without prior written consent of the architect. The copyright of this drawing remains with HMO Designers and may not be reproduced in any form without prior written consent.

Notes


Drawing based on survey information by others and subject to planning, building regulation and other statutory approvals.

Drawing Key

-  Existing Walls
-  New Walls
-  Demolished Walls / Sanitaryware
-  Rooflights Above

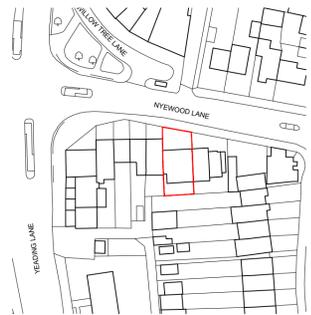

1:1250 - Crown copyright and database rights 2024 OS 100022432.

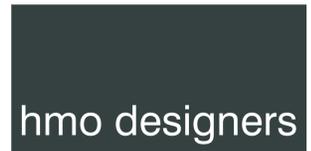

Our Studio // Galcombe house, Copnor Rd, Portsmouth
 Our Number // 023 9244 3901
 Our Email // hello@hmodesigners.co.uk
 Our Website // hmodesigners.co.uk

Project
 14 Willow Tree Lane, Hayes UB4 9BB


Drawing Title
 Existing Floor Plans

Drawing Number
 HD00257 - PL02

Scale
 1:50 @ A1

Issue Status
 Planning

Drawn / **Date**
 KT / Dec 2025

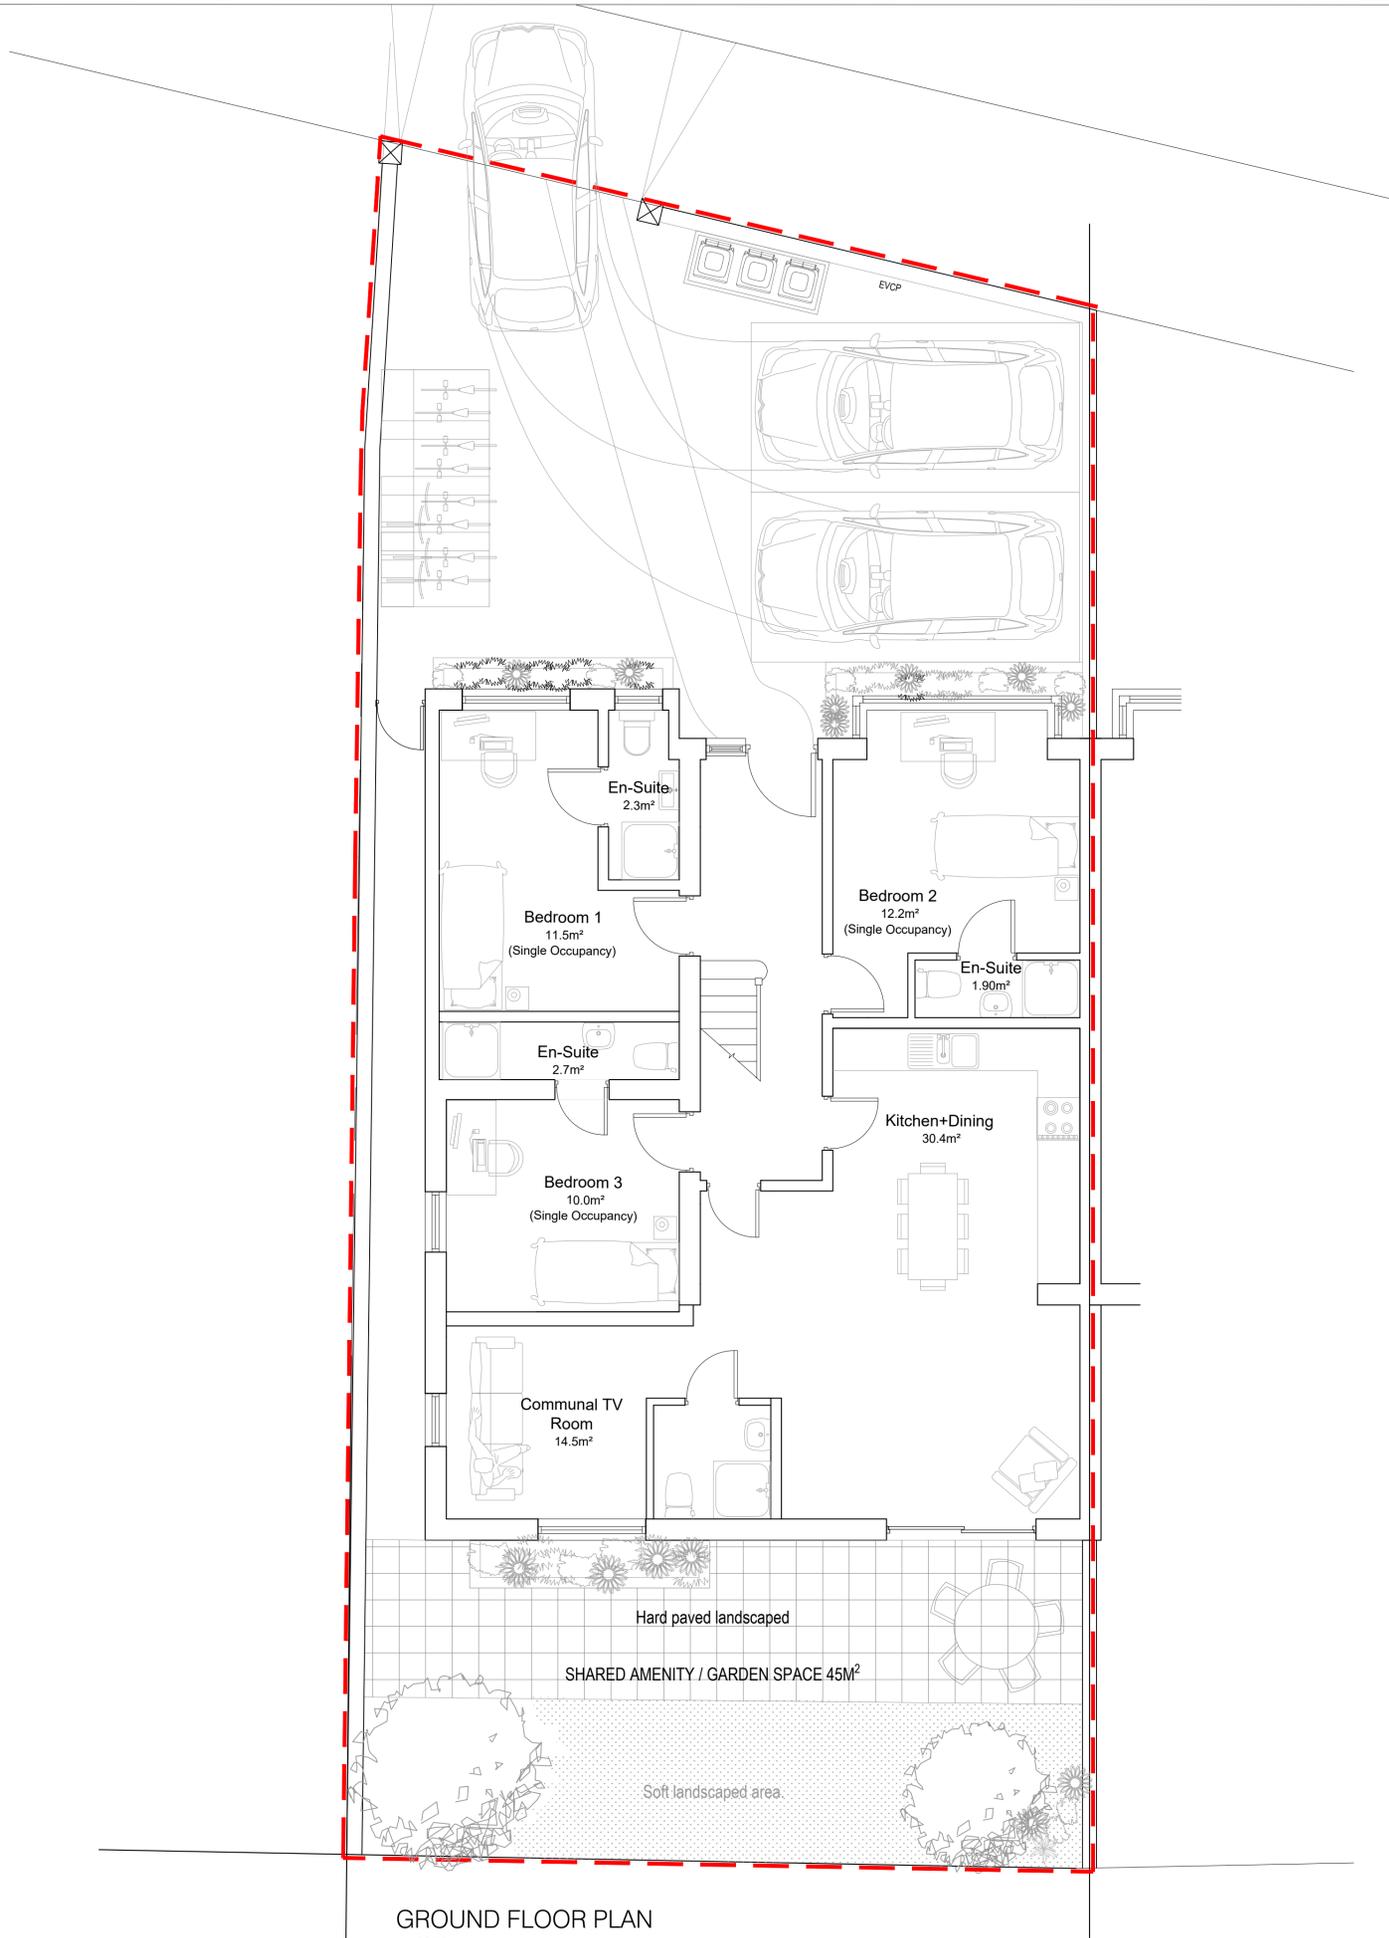

GROUND FLOOR PLAN

1:50 SCALE

All extensions and the change of use to a 6 bedroom HMO have already been approved:

- Erection of a first floor side extension over existing garage. Conversion of integral garage to habitable accommodation and amendments to fenestration. Rev No: 5516/APP/2025/3
- Change of use from a Dwellinghouse (Class C3) to a house in Multiple Occupation (Class C4) (Application for a Certificate of Lawful Development for a Proposed Use) Rev No: 5516/APP/2025/2218

Important note:

- No proposed changes

Disclaimer


Adjacent Properties and boundaries are shown for illustrative purposes only and have not been surveyed unless otherwise stated. All areas shown are approximate and should be verified before forming the basis of a decision. Do not scale other than for Planning purposes. All dimensions must be checked by the contractor before commencing work on site. No deviation from this drawing will be permitted without prior written consent of the architect. The copyright of this drawing remains with HMO Designers and may not be reproduced in any form without prior written consent.

Notes



Drawing based on survey information by others and subject to planning, building regulation and other statutory approvals.

Drawing Key

-  Existing Walls
-  New Walls
-  Demolished Walls / Sanitaryware
-  Rooflights Above

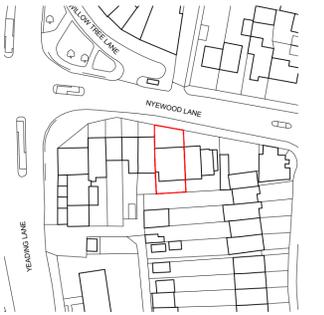

1:1250 - Crown copyright and database rights 2024 OS 100022432.

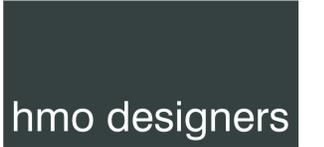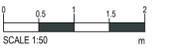

Our Studio // Galcombe house, Copnor Rd, Portsmouth
 Our Number // 023 9244 3891
 Our Email // hello@hmodesigners.co.uk
 Our Website // hmodesigners.co.uk

Project
 14 Willow Tree Lane, Hayes UB4 9BB


Drawing Title
 Proposed Floor Plans

Drawing Number
 HD00257 - PL03

Scale
 1:50 @ A1

Issue Status
 Planning

Drawn / **Date**
 KT / Dec 2025

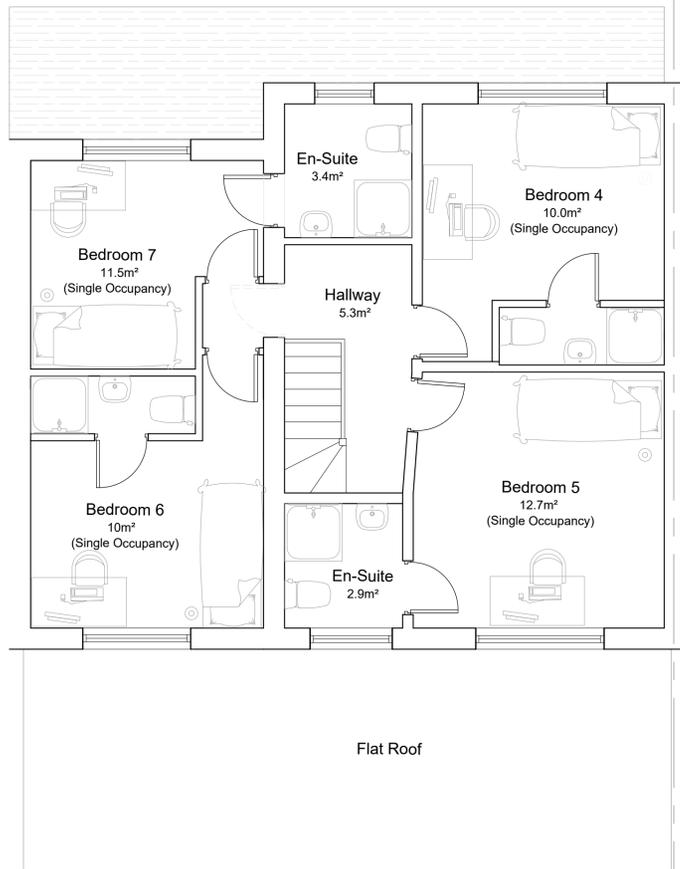

FIRST FLOOR PLAN
1:50 SCALE

All extensions and the change of use to a 6 bedroom HMO have already been approved:

- Erection of a first floor side extension over existing garage. Conversion of integral garage to habitable accommodation and amendments to fenestration. Rev No: 5516/APP/2025/3
- Change of use from a Dwellinghouse (Class C3) to a house in Multiple Occupation (Class C4) (Application for a Certificate of Lawful Development for a Proposed Use) Rev No: 5516/APP/2025/2218

Important note:

- No material changes are proposed

Disclaimer


Adjacent Properties and boundaries are shown for illustrative purposes only and have not been surveyed unless otherwise stated. All areas shown are approximate and should be verified before forming the basis of a decision. Do not scale other than for Planning purposes. All dimensions must be checked by the contractor before commencing work on site. No deviation from this drawing will be permitted without prior written consent of the architect. The copyright of this drawing remains with HMO Designers and may not be reproduced in any form without prior written consent.

Notes


Drawing based on survey information by others and subject to planning, building regulation and other statutory approvals.

Drawing Key

-  Existing Walls
-  New Walls
-  Demolished Walls / Sanitaryware
-  Rooflights Above

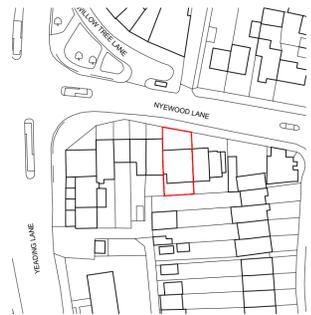

1:1250 - Crown copyright and database rights 2024 OS 100022432.

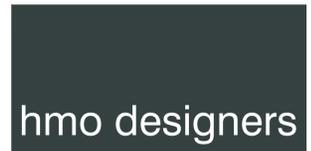

Our Studio // Galcombe house, Copnor Rd, Portsmouth
 Our Number // 023 9244 3891
 Our Email // hello@hmodesigners.co.uk
 Our Website // hmodesigners.co.uk

Project

14 Willow Tree Lane, Hayes UB4 9BB

Drawing Title

Proposed Floor Plans

Drawing Number

HD00257 - PL04

Scale

1:50 @ A1

Issue Status

Planning

Drawn

KT

Date

Dec 2025