

**GENERAL NOTES:** This drawing indicates basic structure. Full structural details and calculations by a Structural Engineer to satisfy current Building Regulations, The design, specification, performance and structure of all elements of work are to be developed by the contractor strictly in accordance with current statutory regulations and certification requirements. Contractor to complete work to the required standard providing a completion certificate from the local authority Building Control Department.

Although this drawing is to a scale all features and dimensions are approximate. The contractor is responsible for checking dimensions, tolerances and references. Any errors or discrepancies are to be reported prior to proceeding with the works or shop drawings.

All party wall agreements, permissions and conditions surveys to be conducted by others. The ownership and copyright of this drawing wholly remains and belongs to Composition Design Ltd. and cannot be used without the explicit permission of the originalator.

**GENERAL NOTES:**  
This drawing indicates basic structure. Full structural details and  
dimensions are to be determined from the architect.

calculations by a Structural Engineer to satisfy current Building Regulations. The design, specification, performance and structure of all elements of work are to be devised by the contractor strictly in accordance with current statutory regulations and certification requirements. Contractor to complete work to the required standard providing a completion certificate from the local authority Building Control Department.

contractor is responsible for checking dimensions, tolerances and references. Any discrepancies are to be reported prior to proceeding with the works or shop drawings.

All party wall agreements, permissions and conditions surveys to be conducted by of the ownership and copyright of this drawing wholly remains and belongs to Composit Design Ltd. and cannot be used without the explicit permission of the originator.

5

111

111

Checked	14	HA


WILLOW TREE  
YES UBA 9BB  
Drawing No.  
2100

LANE,  
ELEVATI

A3 Status: Date OCT 24

020 8619 2001  
[studio@composition.london](mailto:studio@composition.london)

Composition

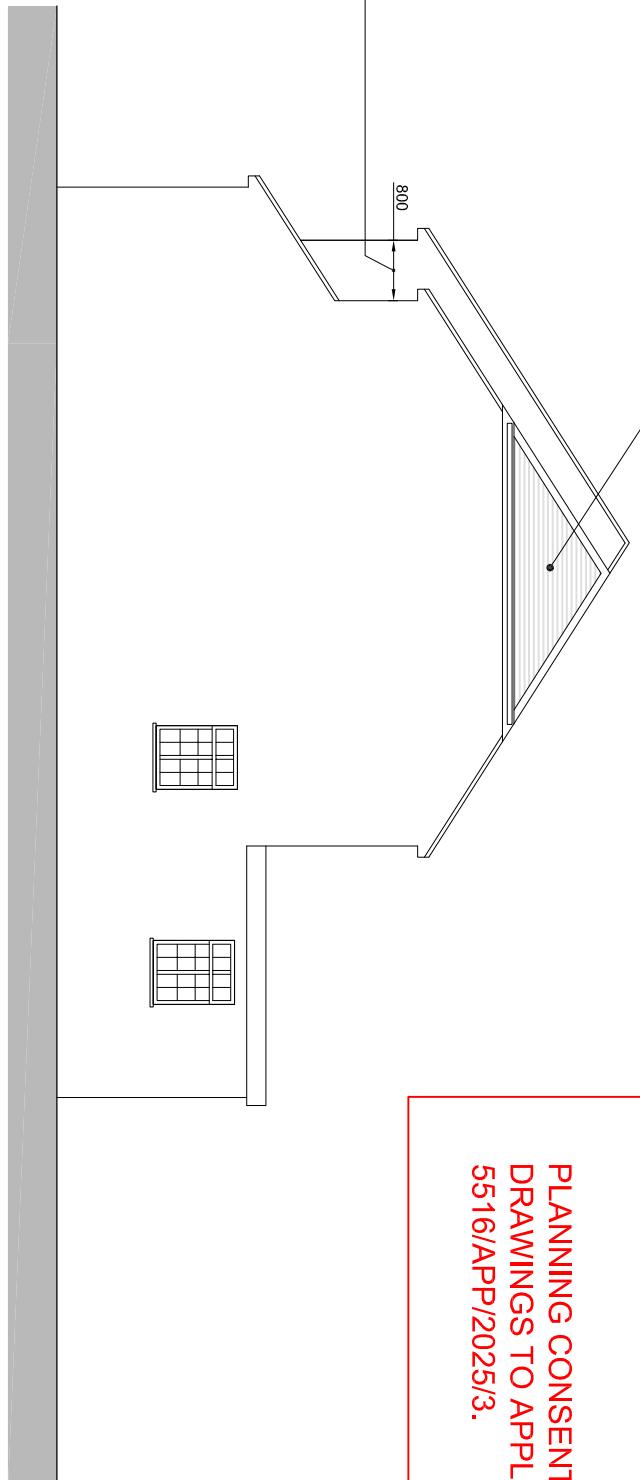

PLANNING CONSENSED  
DRAWINGS TO APPLICATION  
5516/APP/2025/3.

